


F.A. RTE.	SECTION	COUNTY	TOTAL SHEETS	SHEET NO.
74	(72-7)R-3	PEORIA	1360	254
STA. 39+850.000		TO STA. 40+175.000		
FED. ROAD DIST. NO.	ILLINOIS	FED. AID PROJECT		

REMOVAL LEGEND AND KEY

- ① LIGHT FIXTURE & FOUNDATION REMOVAL
- ② FENCE REMOVAL
- ③ GUARDRAIL REMOVAL
- ④ PAVED DITCH REMOVAL
- ⑤ FULL DEPTH SAWCUT
- COMB. CURB AND GUTTER REMOVAL
- STRUCTURE REMOVAL
- STORM SEWER REMOVAL
- STRUCTURE TO BE ADJUSTED
- ITEM TO BE RELOCATED
- VALVE BOX TO BE ADJUSTED
- ADJUST FRAME AND GRATE
- STRUCTURE TO BE CLEANED
- TREE REMOVAL
- TREE REMOVAL - HECTARES
- PAVEMENT REMOVAL
- SHOULDER REMOVAL
- BITUMINOUS REMOVAL
- MEDIAN REMOVAL
- SIDEWALK REMOVAL
- PAVEMENT REMOVAL AND REPLACEMENT

NOTES:
 1. EXISTING UNDERDRAINS SHALL BE REMOVED AND INCLUDED IN THE COST OF PAVEMENT REMOVAL.

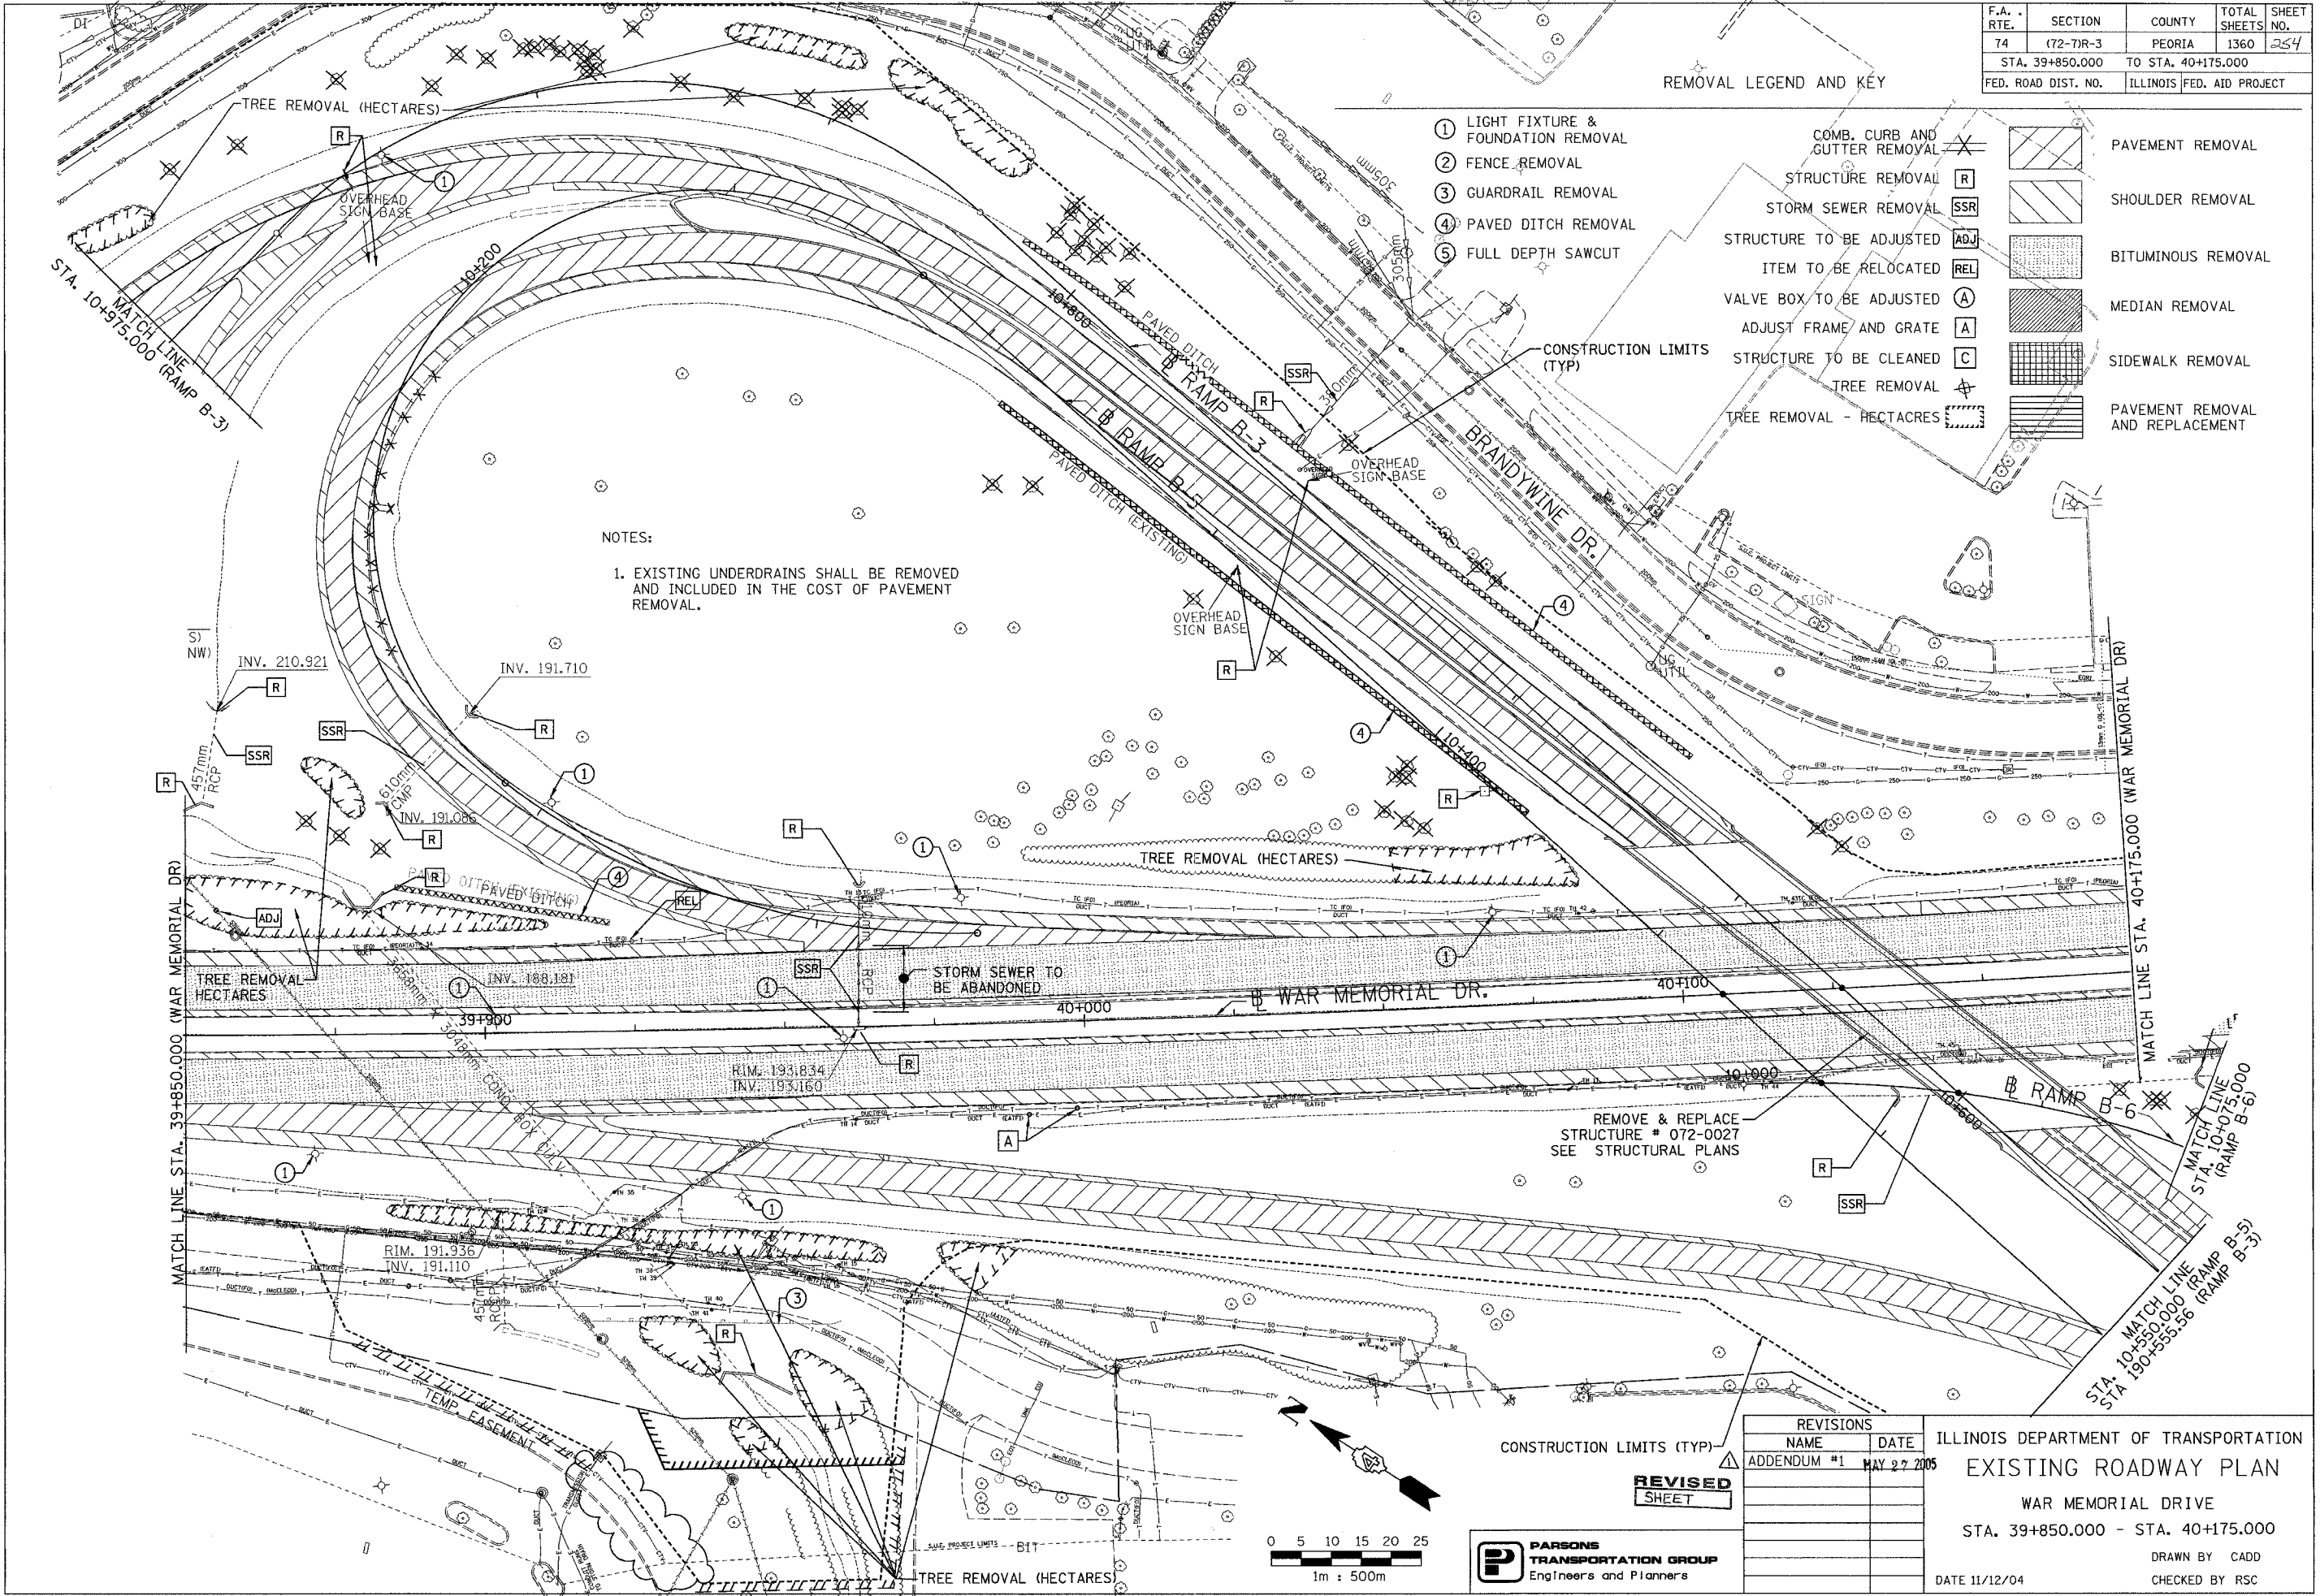

REMOVE & REPLACE
 STRUCTURE # 072-0027
 SEE STRUCTURAL PLANS

REVISIONS	
NAME	DATE
ADDENDUM #1	MAY 27 2005

ILLINOIS DEPARTMENT OF TRANSPORTATION
 EXISTING ROADWAY PLAN
 WAR MEMORIAL DRIVE
 STA. 39+850.000 - STA. 40+175.000
 DRAWN BY CADD
 CHECKED BY RSC
 DATE 11/12/04

