


F.A.I. RTE.	SECTION	COUNTY	TOTAL SHEETS	SHEET NO.
74	(72-7)R-3	PEORIA	1360	1215
STA.	TO STA.			
FED. ROAD DIST. NO.	ILLINOIS	FED. AID PROJECT		

CONTRACT NO. 68200

STREET LIGHTING - BILL OF MATERIALS THIS SHEET

PAY ITEM	UNIT	QUANTITY
ELECTRIC CABLE IN CONDUIT, 600V (XLP-TYPE USE) 1/C NO. 8	METER	521.0
ELECTRIC CABLE IN CONDUIT, 600V (XLP-TYPE USE) 1/C NO. 6	METER	1069.0
ELECTRIC CABLE IN CONDUIT, 600V (XLP-TYPE USE) 1/C NO. 4	METER	2203.0
ELECTRIC CABLE IN CONDUIT, 600V (XLP-TYPE USE) 1/C NO. 2	METER	6621.0
ELECTRIC CABLE IN CONDUIT, 600V (XLP-TYPE USE) 1/C NO. 3/0	METER	48.0

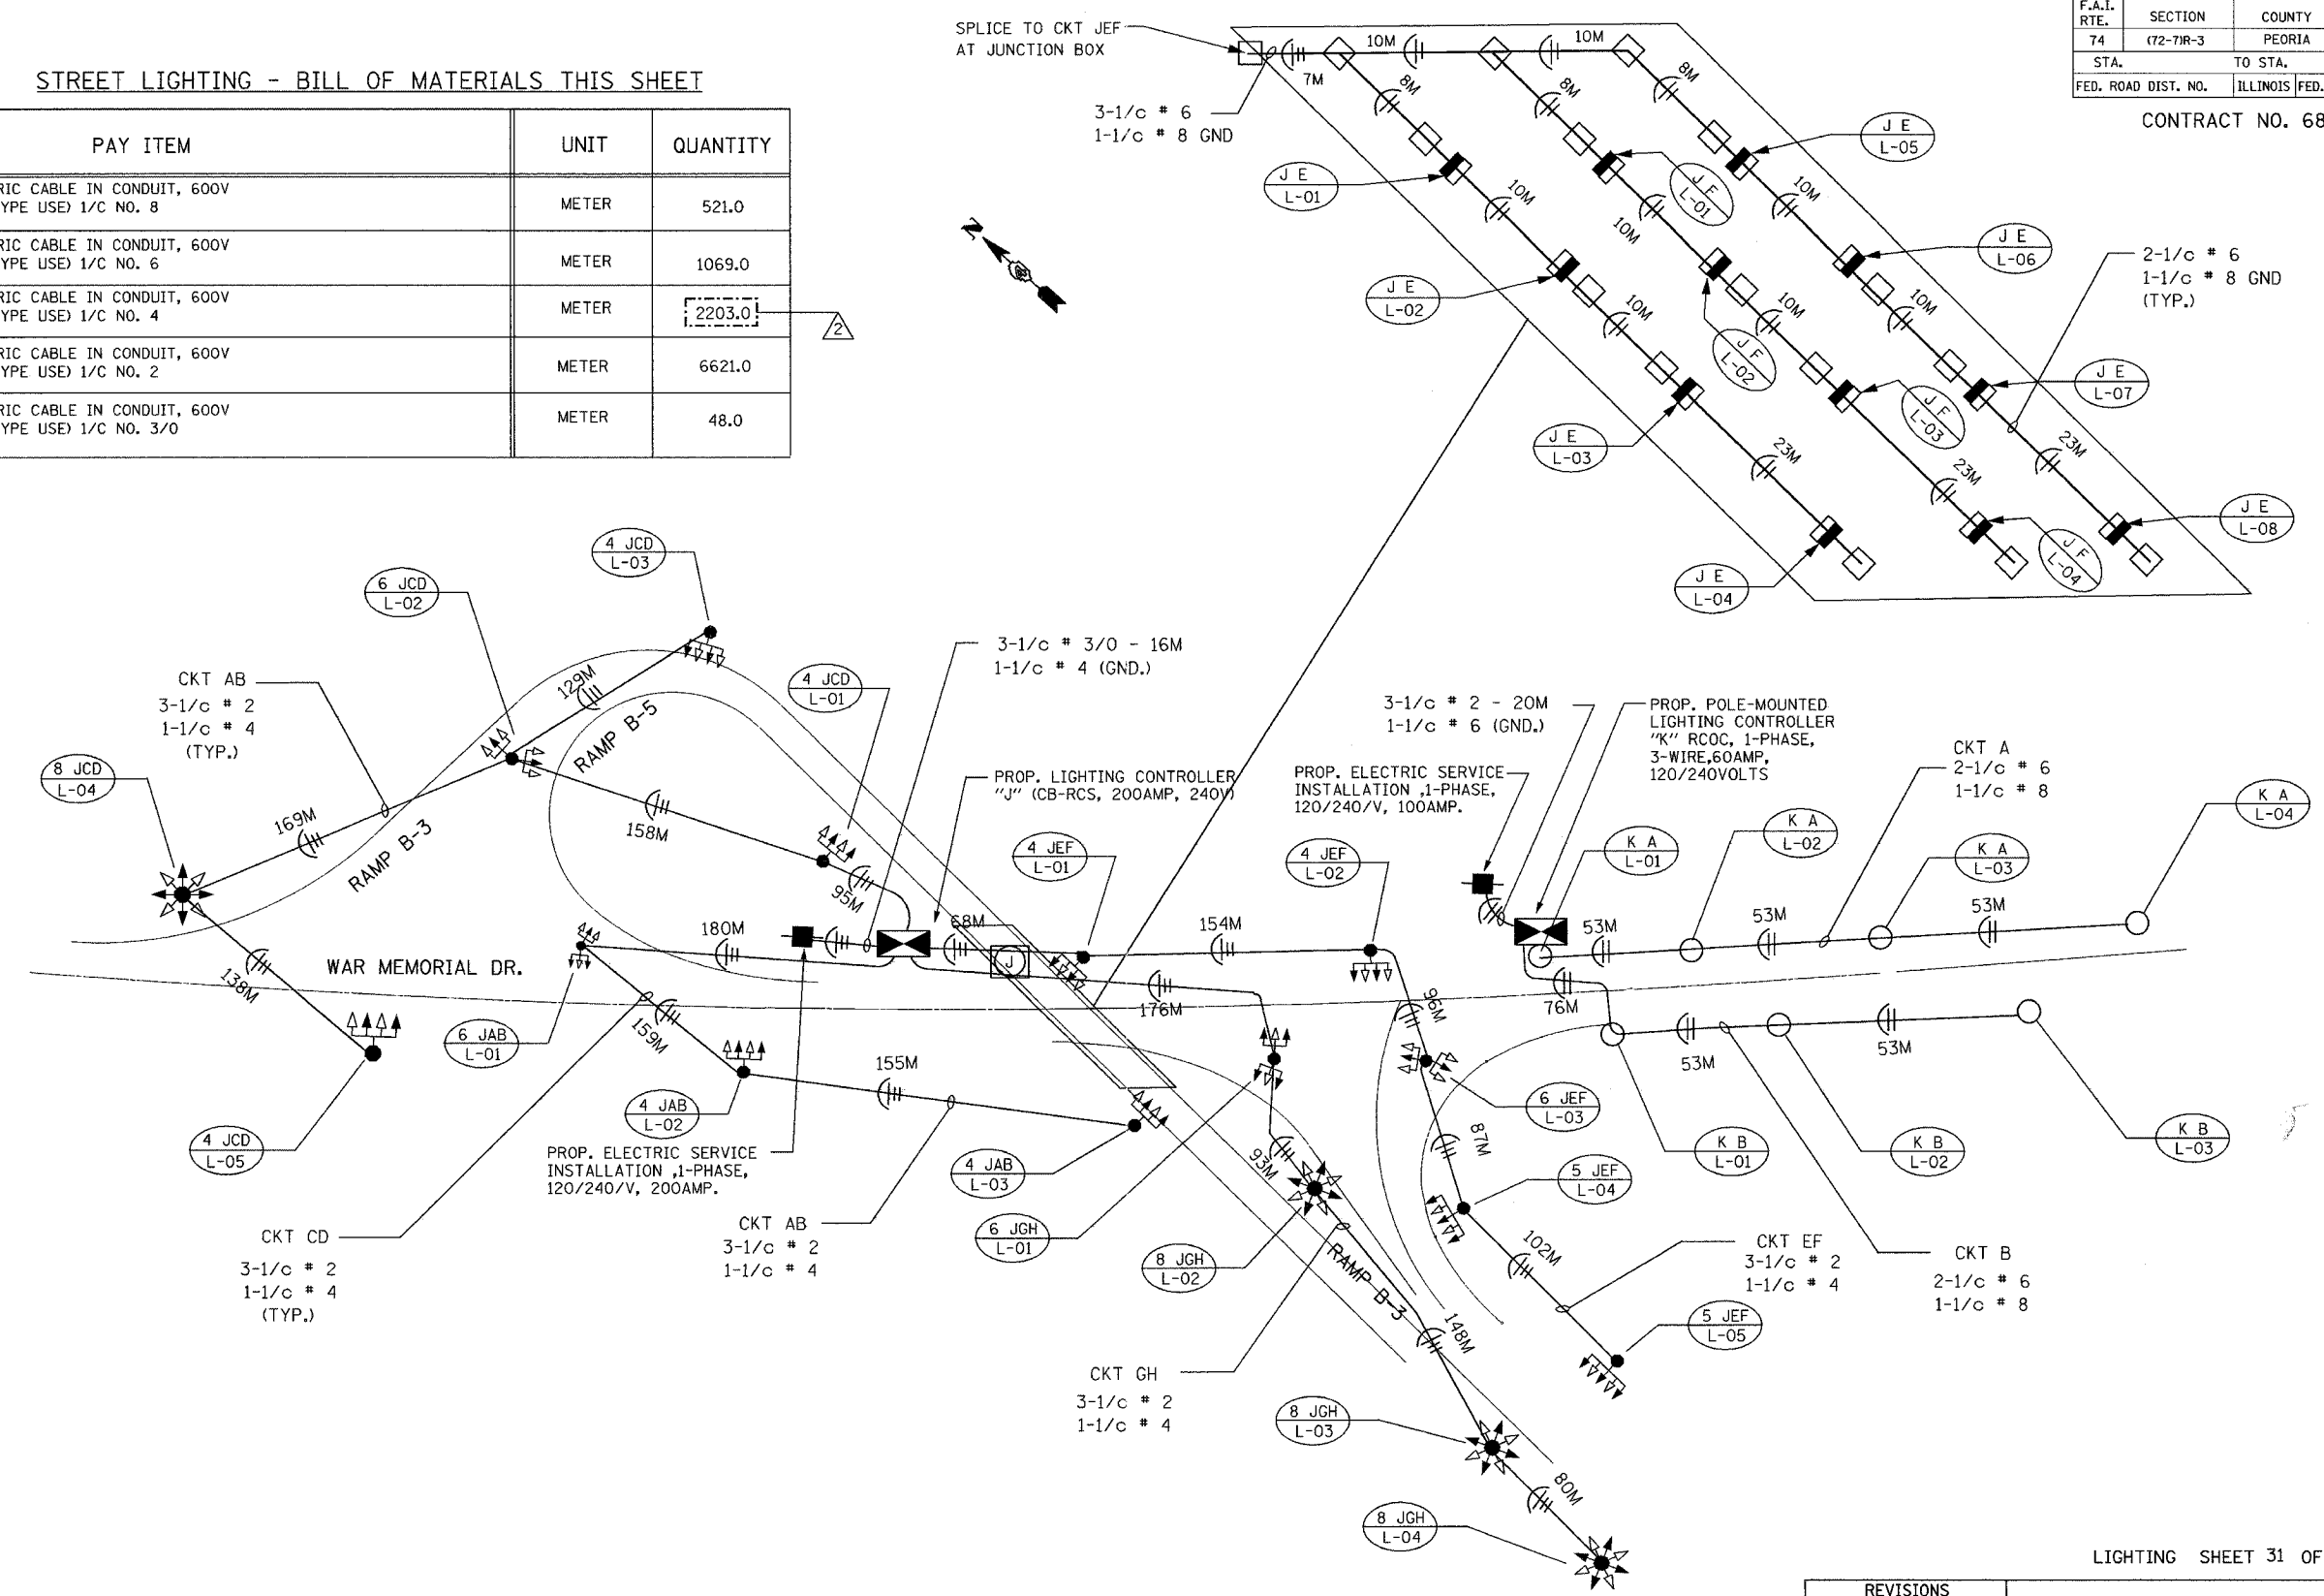

m:\proj\3573\LIGHTING\4-Contract\0111005-7\4wiring.dgn
 3:05:57 PM
 5/5/2005

LIGHTING SHEET 31 OF 64

REVISED SHEET

REVISIONS	
NAME	DATE
ADDENDUM #1	MAY 27, 2005

ILLINOIS DEPARTMENT OF TRANSPORTATION
 WIRING DIAGRAM
 I-74
 WAR MEMORIAL DRIVE
 DRAWN BY DJK
 CHECKED BY MKR
 DATE: 11/12/04

ab alfred benesch & company
 CONSULTING ENGINEERS
 205 NORTH MICHIGAN AVENUE, CHICAGO, ILLINOIS 60601