


F.A.I. RTE.	SECTION	COUNTY	TOTAL SHEETS	SHEET NO.
74	(72-7)R-3	PEORIA	1360	1221
STA.	TO STA.			
FED. ROAD DIST. NO.	ILLINOIS	FED. AID PROJECT		

CONTRACT NO. 68200

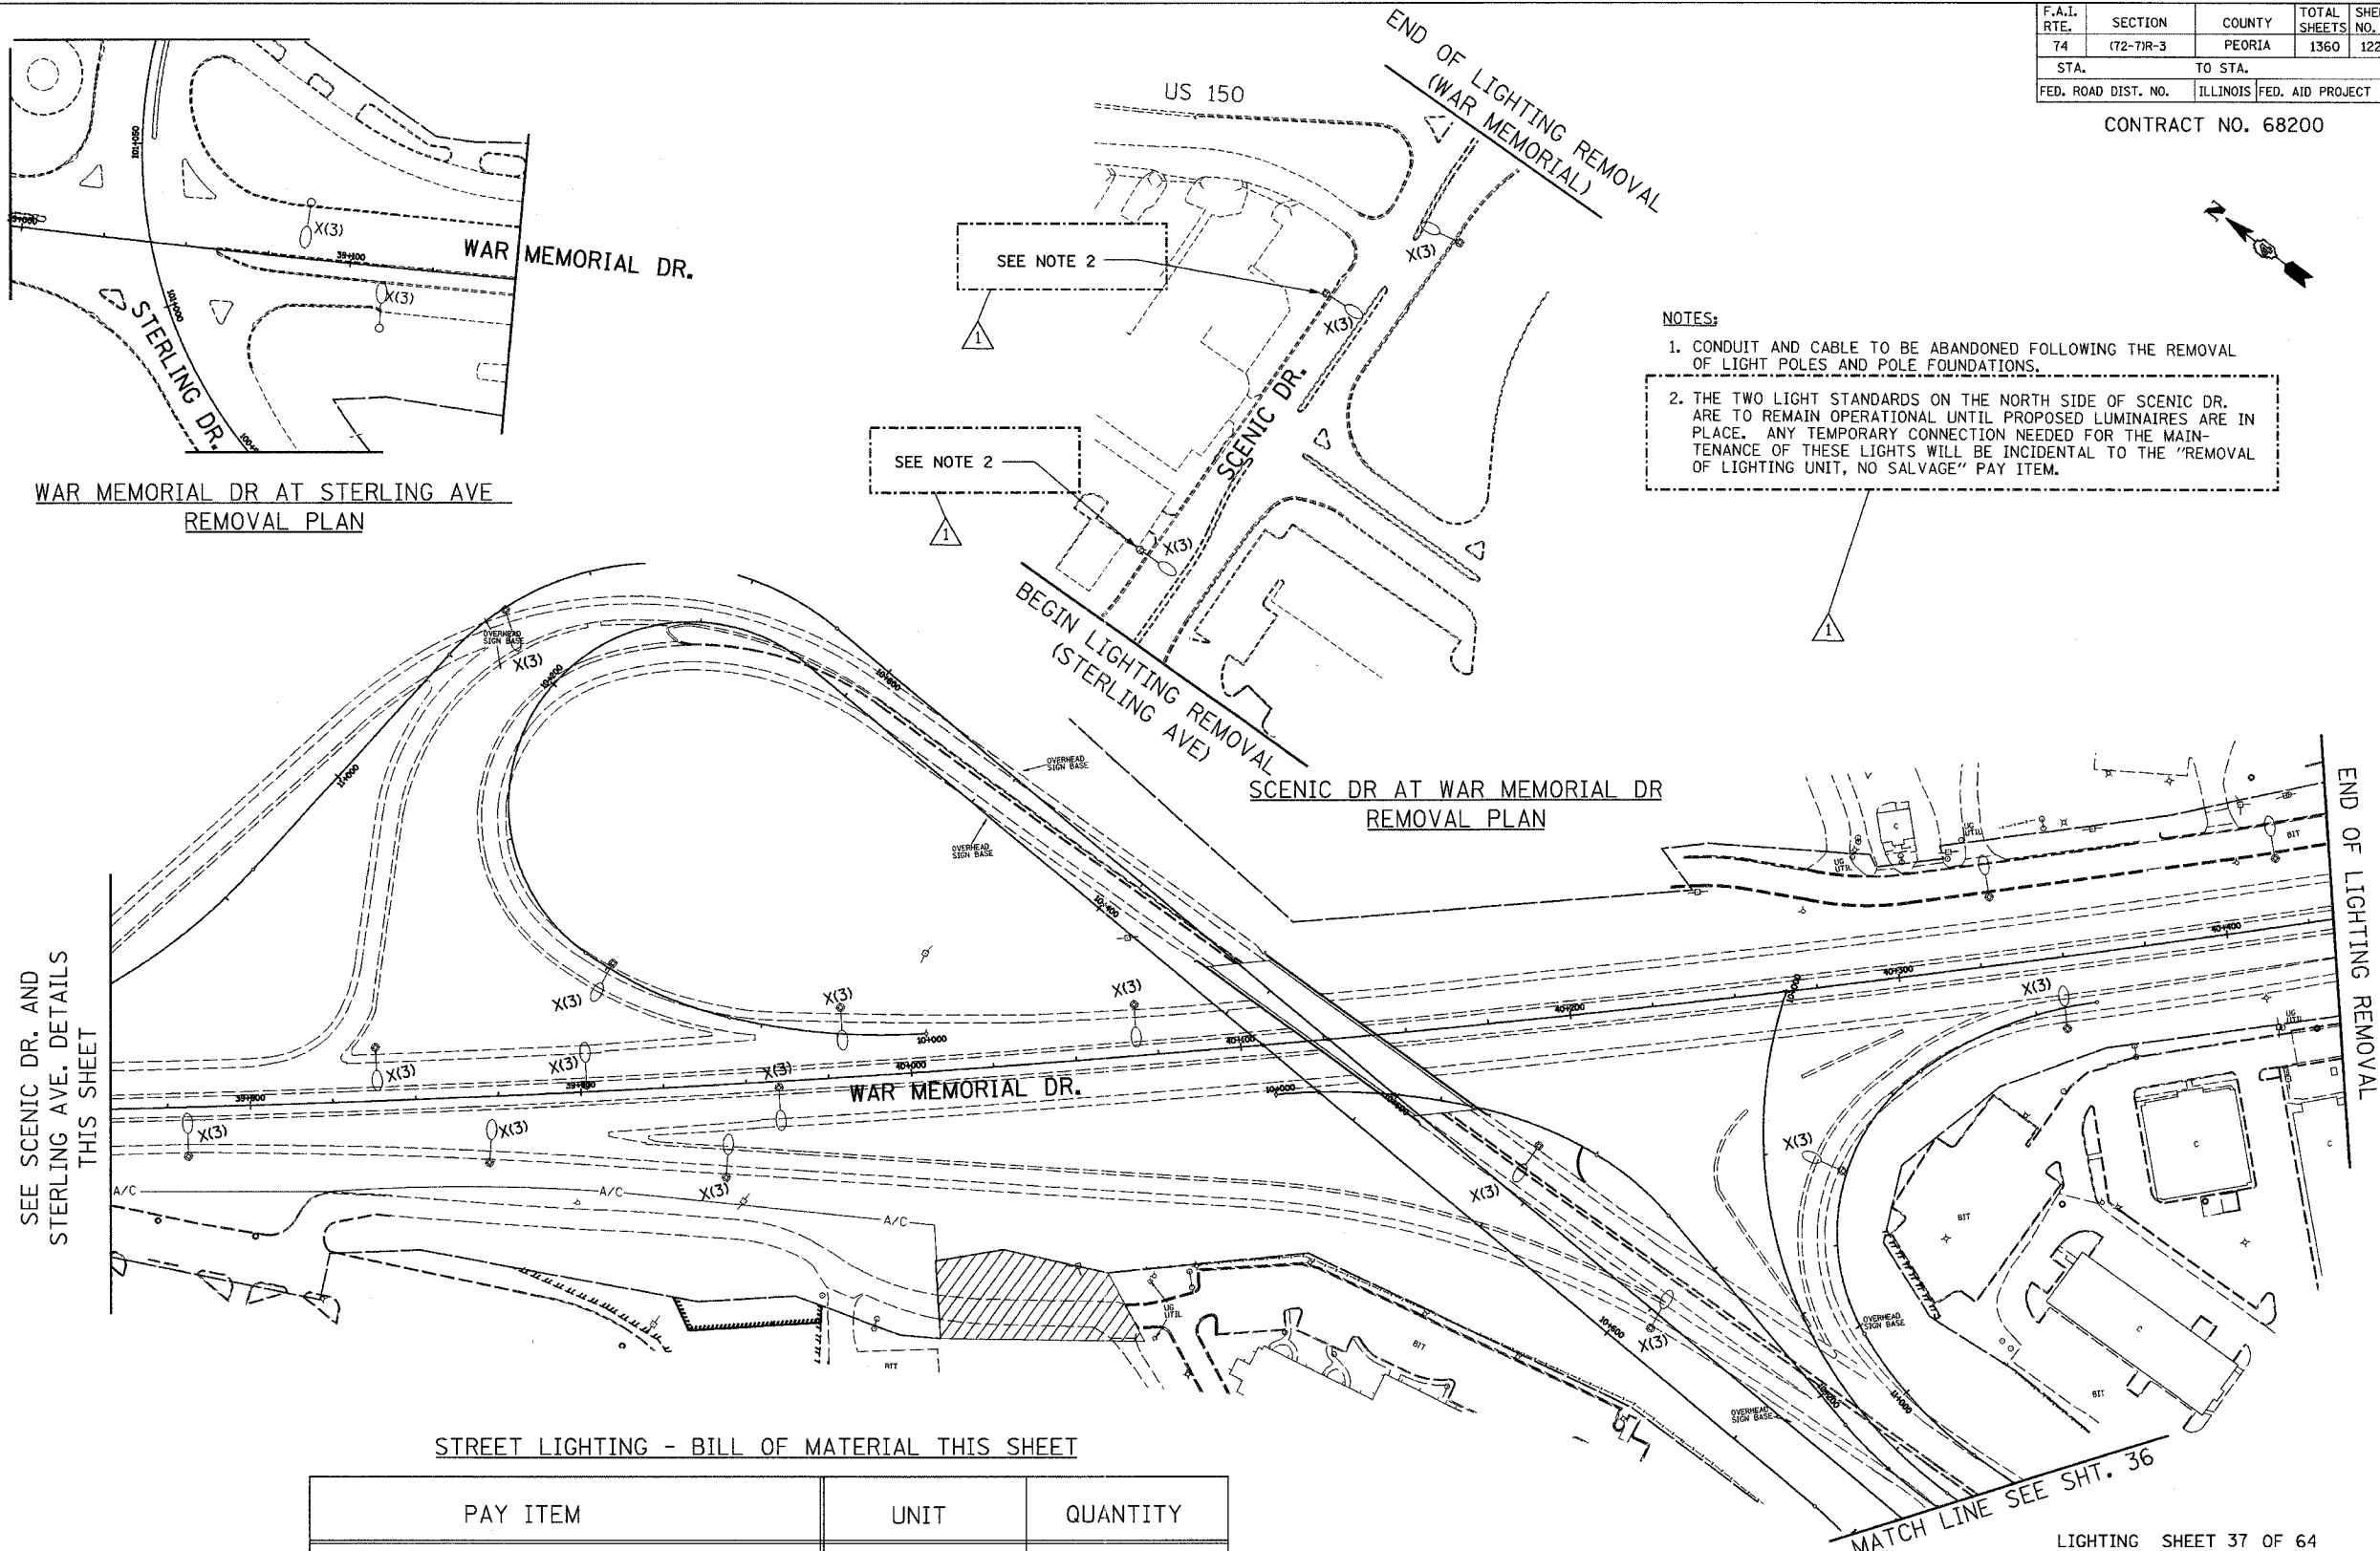

- NOTES:
- CONDUIT AND CABLE TO BE ABANDONED FOLLOWING THE REMOVAL OF LIGHT POLES AND POLE FOUNDATIONS.
 - THE TWO LIGHT STANDARDS ON THE NORTH SIDE OF SCENIC DR. ARE TO REMAIN OPERATIONAL UNTIL PROPOSED LUMINAIRES ARE IN PLACE. ANY TEMPORARY CONNECTION NEEDED FOR THE MAINTENANCE OF THESE LIGHTS WILL BE INCIDENTAL TO THE "REMOVAL OF LIGHTING UNIT, NO SALVAGE" PAY ITEM.


WAR MEMORIAL DR AT STERLING AVE
REMOVAL PLAN

SCENIC DR AT WAR MEMORIAL DR
REMOVAL PLAN

SEE SCENIC DR. AND
STERLING AVE. DETAILS
THIS SHEET

STREET LIGHTING - BILL OF MATERIAL THIS SHEET

PAY ITEM	UNIT	QUANTITY
REMOVAL OF LIGHTING UNIT, SALVAGE	EACH	5
REMOVAL OF LIGHTING UNIT, NO SALVAGE	EACH	14
POLE FOUNDATION, REMOVED	EACH	19

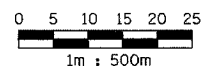

ab alfred benesch & company
CONSULTING ENGINEERS
205 NORTH MICHIGAN AVENUE, CHICAGO, ILLINOIS 60601

REVISIONS	
NAME	DATE
ADDENDUM #1	MAY 27 2005

ILLINOIS DEPARTMENT OF TRANSPORTATION
REMOVAL PLAN
WAR MEMORIAL DR.
STA. 39+640 TO STA. 40+000
DRAWN BY DJK
CHECKED BY MKR
DATE: 11/12/04

m:\proj\3573\LIGHTING\4-Contract ID\11002-7\4R.dgn

1:39:22 PM

4/21/2005