


F.A. RTE.	SECTION	COUNTY	TOTAL SHEETS	SHEET NO.
74	(72-7)R-3	PEORIA	1360	32
STA.		TO STA.		
FED. ROAD DIST. NO.	ILLINOIS	FED. AID PROJECT		

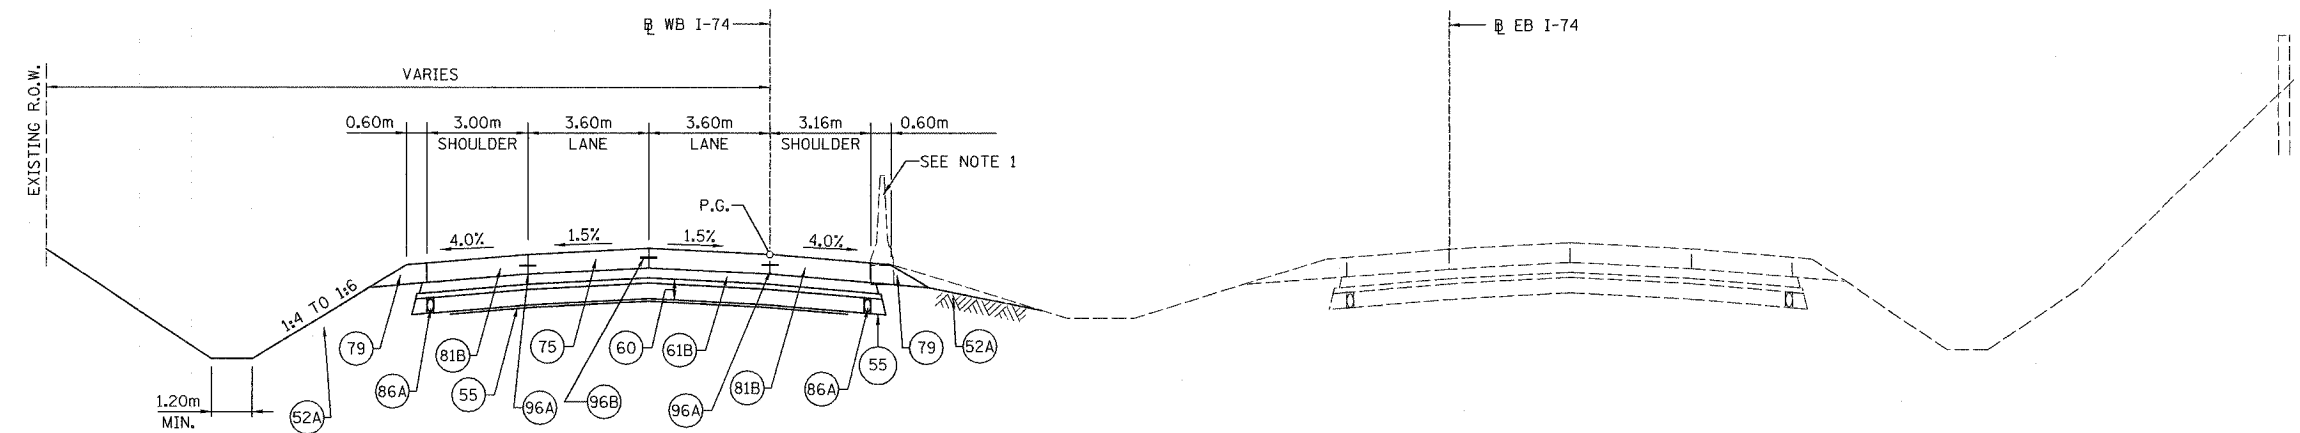

TYPICAL SECTION-03
 FAI ROUTE 74
 STA. 141+900.000 TO STA. 142+200.000 WB

LEGEND:

- (52A) PR TOPSOIL, FURNISH AND PLACE, 100mm
- (54) PR POROUS GRANULAR EMBANKMENT
- (55) PR GEOTECHNICAL FABRIC FOR GROUND STABILIZATION
- (60) PR AGGREGATE SUB-BASE, 300 mm
- (61B) PR BITUMINOUS CONCRETE BINDER COURSE
 SUPERPAVE IL-19.0L (LOW ESAL), 150 mm
- (75) PR CONTINUOUSLY REINFORCED PORTLAND CEMENT
 CONCRETE PAVEMENT, 290 mm
- (79) PR AGGREGATE SHOULDERS, TYPE B
- (81B) PR PORTLAND CEMENT CONCRETE SHOULDERS 290 mm
- (83) PR NOISE BARRIER
- (86A) PR PIPE UNDERDRAINS 100 mm
- (86B) PR PIPE UNDERDRAINS 150 mm
- (91) PR STEEL PLATE BEAM GUARDRAIL
- (92A) PR CONCRETE BARRIER, DOUBLE FACE
- (96A) PR LONGITUDINAL CONTRUCTION JOINT
- (96B) PR SAWED LONGITUDINAL JOINT

NOTE:
 1. PROPOSED SHOULDER TO BE FROM STA. 141+900.00 TO STA. 142+027.173
 EXISTING MEDIAN BARRIER STA. 142+027.173 TO STA. 142+200.000.

REVISIONS	
NAME	DATE

ILLINOIS DEPARTMENT OF TRANSPORTATION
 TYPICAL SECTIONS
 FAI ROUTE 74 (I-74) (WB)
 PROPOSED MAINLINE
 DRAWN BY CADD
 DATE 11/12/04
 CHECKED BY MWP

