



F.A. RTE.	SECTION	COUNTY	TOTAL SHEETS	SHEET NO.
74	(72-7R-3)	PEORIA	1360	354
STA. 143+300.000		TO STA. 143+650.000		
FED. ROAD DIST. NO.		ILLINOIS FED. AID PROJECT		

PAVEMENT MARKING LEGEND		RAISED REFLECTIVE PAVEMENT MARKERS	
(1X)	100 (4) SOLID	1	ONE-WAY CRYSTAL MARKER AT 24.38 m(80') CENTERS
(2X)	150 (6) SOLID	2	ONE-WAY CRYSTAL MARKER AT 12.19 m(40') CENTERS
(3X)	200 (8) SOLID	3	ONE-WAY CRYSTAL MARKER AT 6.10 m(20') CENTERS
(4X)	300 (12) SOLID	4	ONE-WAY AMBER MARKER AT 12.19 m(40') CENTERS
(5X)	600 (24) SOLID	5	TWO-WAY AMBER MARKER AT 12.19 m(40') CENTERS FOR SPEEDS LESS THAN 45 MPH
(6X)	100 (4) DOUBLE SOLID	6	TWO-WAY AMBER MARKER AT 24.38 m(80') CENTERS FOR SPEEDS GREATER THAN 45 MPH
(7X)	100 (4) SKIP DASH	WHERE "X" DESIGNATES:	
(8X)	150 (6) SKIP DASH	E	EPOXY
(9X)	200 (8) SKIP DASH	P	PAINT
(10X)	200 (8) DOTTED	T	THERMOPLASTIC
(11X)	LETTERS AND ARROWS	U	POLYUREA
		TP	TEMPORARY PAVEMENT MARKING TAPE
		T3	PAVEMENT MARKING TAPE, TYPE III

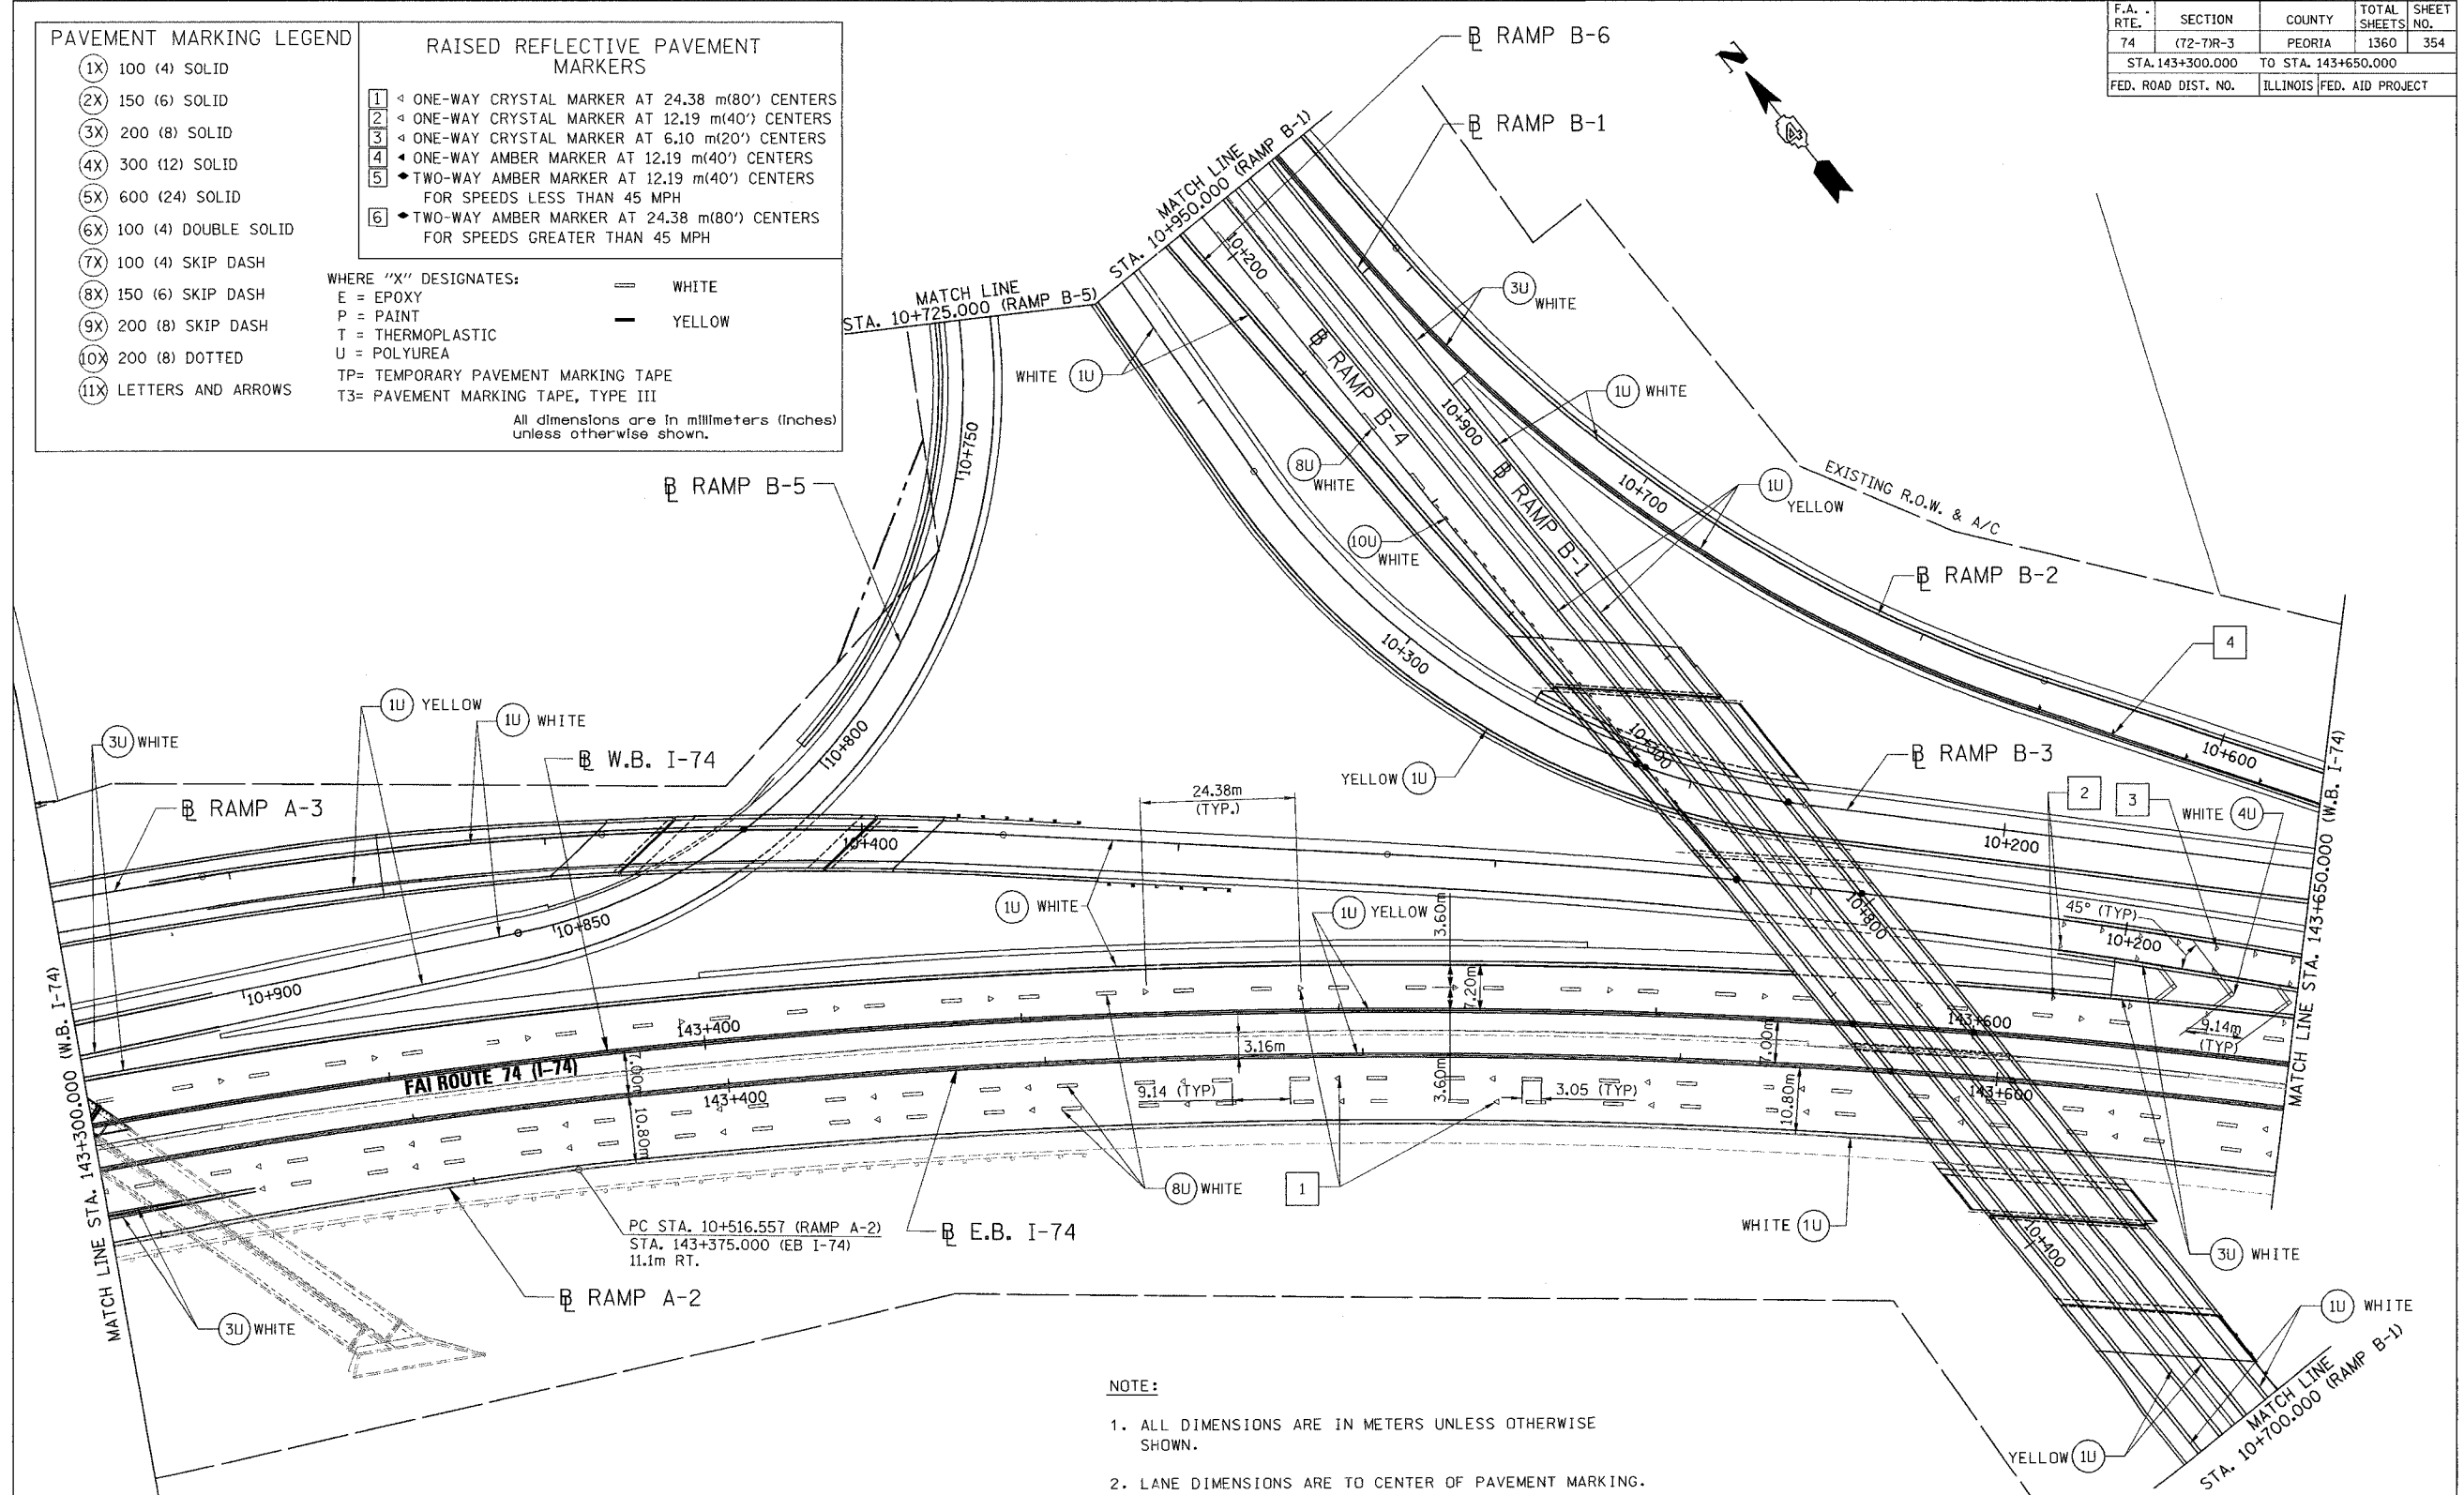

- NOTE:**
- ALL DIMENSIONS ARE IN METERS UNLESS OTHERWISE SHOWN.
  - LANE DIMENSIONS ARE TO CENTER OF PAVEMENT MARKING.

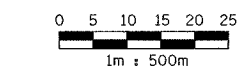

**PARSONS TRANSPORTATION GROUP**  
Engineers and Planners

REVISIONS	
NAME	DATE

ILLINOIS DEPARTMENT OF TRANSPORTATION  
**PAVEMENT MARKING PLAN**  
 FAI ROUTE 74 (I-74) (WB)  
 STA. 143+300.000 - STA. 143+650.000  
 DRAWN BY CADD  
 CHECKED BY KJW  
 DATE 11/12/04