



FILE: 11-0002/04/ ufp\_08-08-2005/11-0002/04/ 4/26/2005 11:29:00 AM

F.A.I. RTE.	SECTION	COUNTY	TOTAL SHEETS	SHEET NO.
74	*	TAZEWELL	1366	346
FED. ROAD DIST. NO.		ILLINOIS FED. AID PROJECT		

\* (90-DR-2; 90(13, 14, 14-DR-1)

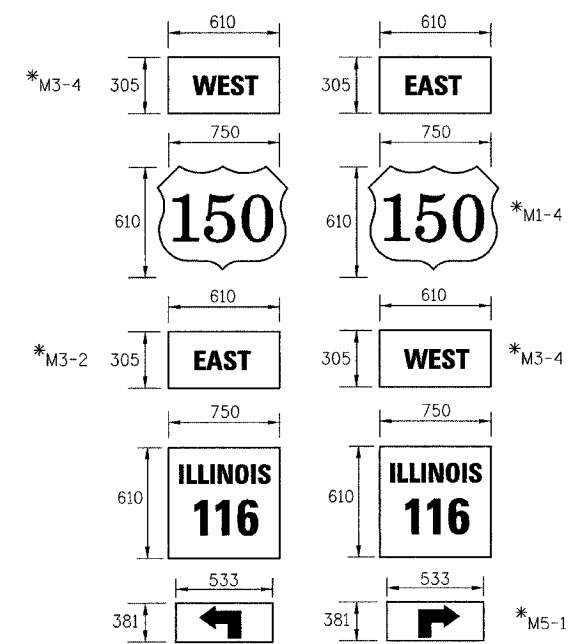


16 TEMPORARY SIGN PANEL ASSEMBLY  
WB I-74 (STAGE 3B)  
STA. 152+963

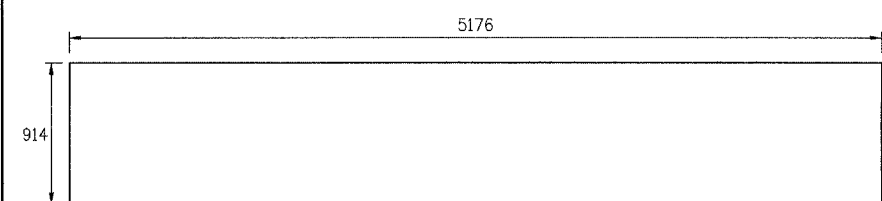


BLANK ORANGE  
(COVER "EXIT ONLY")


22 COMPOSITE TEMPORARY SIGN OVERLAY  
WB I-74 (STAGE 3A)  
STA. 152+244

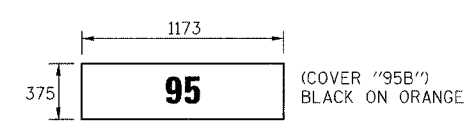

24 COMPOSITE TEMPORARY SIGN OVERLAY  
WB I-74 (STAGE 3A)  
STA. 153+184  
STA. 153+776

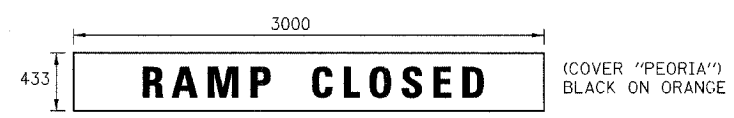


25 COMPOSITE TEMPORARY SIGN OVERLAY  
MAIN ST. STAGE 3A-2)  
STA. 2+363  
STA. 2+587

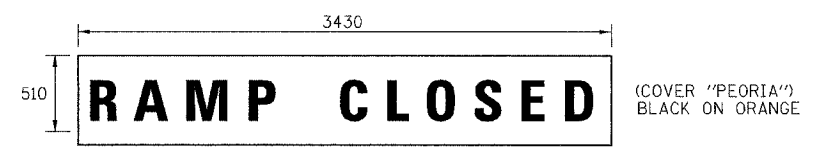


28 COMPOSITE TEMPORARY SIGN OVERLAY  
WB I-74 (STAGE 3A)  
STA. 153+593




29 COMPOSITE TEMPORARY SIGN OVERLAY  
WB I-74 (STAGE 3A)  
STA. 153+593

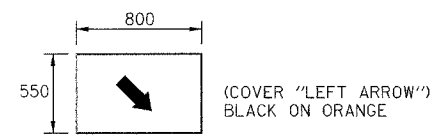


18 COMPOSITE TEMPORARY SIGN OVERLAY  
EB I-74 (STAGE 3A)  
STA. 152+537

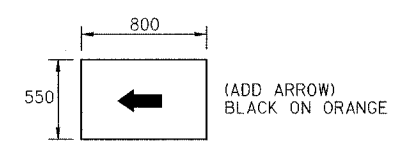


20 COMPOSITE TEMPORARY SIGN OVERLAY  
WB I-74 (STAGE 3B)  
STA. 153+190

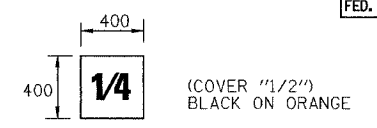


19 COMPOSITE TEMPORARY SIGN OVERLAY  
EB I-74 (STAGE 3A)  
STA. 152+819

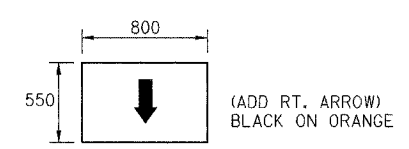


21 COMPOSITE TEMPORARY SIGN OVERLAY  
EB I-74 (STAGE 3A)  
STA. 153+606

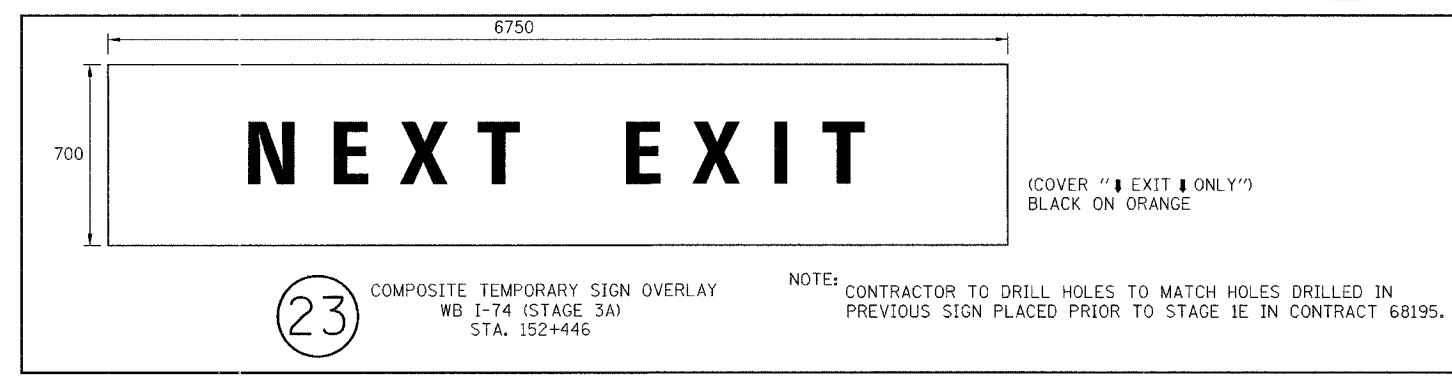

23 COMPOSITE TEMPORARY SIGN OVERLAY  
WB I-74 (STAGE 3A)  
STA. 152+446

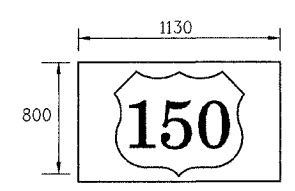

26 COMPOSITE TEMPORARY SIGN OVERLAY  
WB I-74 (STAGE 3B)  
STA. 153+165

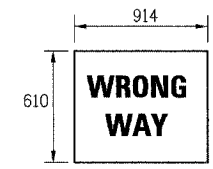

27 TEMPORARY SIGN PANEL ASSEMBLY  
MAIN ST. (STAGE 3A-2)  
STA. 2+464

REVISIED SIGN 23

REVISIONS	
NAME	DATE
△	MAY 27 2005

ILLINOIS DEPARTMENT OF TRANSPORTATION  
 TEMPORARY GUIDE SIGN DETAILS  
 DATE 12-20-04  
 DRAWN BY MLS  
 CHECKED BY JJM

**URS**  
 URS CORPORATION  
 DECATUR, ILLINOIS

\* PER MANUAL ON UNIFORM TRAFFIC CONTROL DEVICES