


D:\projects\2005\12-20-04\12-20-04.dwg 4/25/2005 1:42:28 PM

F.A.I. RTE.	SECTION	COUNTY	TOTAL SHEETS	SHEET NO.
74	*	TAZEWELL	1366	354
STA.	TO STA.			
FED. ROAD DIST. NO.	ILLINOIS	FED. AID PROJECT		
* (90-11R-2)9013, 14, 14-1R-1				

- LEGEND:**
- PERM SIGN, CM-C - PERMANENT SIGN, INSTALLED IN CITY OF EAST PEORIA MAIN CAMP INTERSECTION CONTRACT
 - TEMP SIGN, C68199 - EXISTING TEMPORARY SIGN INSTALLED IN CONTRACT 68199
 - RET - RETAIN EXISTING SIGN
 - PSR - REMOVAL IN PERMANENT SIGNING PLANS (TIMING OF REMOVAL INDICATED IN SUB-STAGE BY X'S)
 - RTSPA - REINSTALL TEMPORARY SIGN PANEL ASSEMBLY (INCLUDES REMOVAL)
 - CTSO - COMPOSITE TEMPORARY SIGN OVERLAY (INCLUDES REMOVAL)
 - SPO(S) - SIGN PANEL OVERLAY, SPECIAL (INCLUDES REMOVAL)
 - TSP0 - TEMPORARY SIGN PANEL OVERLAY (INCLUDES REMOVAL)
 - TSPA - TEMPORARY SIGN PANEL ASSEMBLY (INCLUDES REMOVAL)
 - RSPA - REMOVE SIGN PANEL ASSEMBLY
 - RELSPA - RELOCATE SIGN PANEL ASSEMBLY
 - SP - SIGN PANEL, TYPE 1, 2 OR 3 AND ASSEMBLY TYPE A OR B.
 - TC&P(SP) - SIGN INCLUDED IN MOT STANDARD FOR TRAFFIC CONTROL (PAID AS PART OF TRAFFIC CONTROL AND PROTECTION, SPECIAL)
 - TC&P(EX) - SIGN INCLUDED IN MOT STANDARD FOR TRAFFIC CONTROL AND PROTECTION (PAID AS PART OF TRAFFIC CONTROL AND PROTECTION, EXPRESSWAYS)

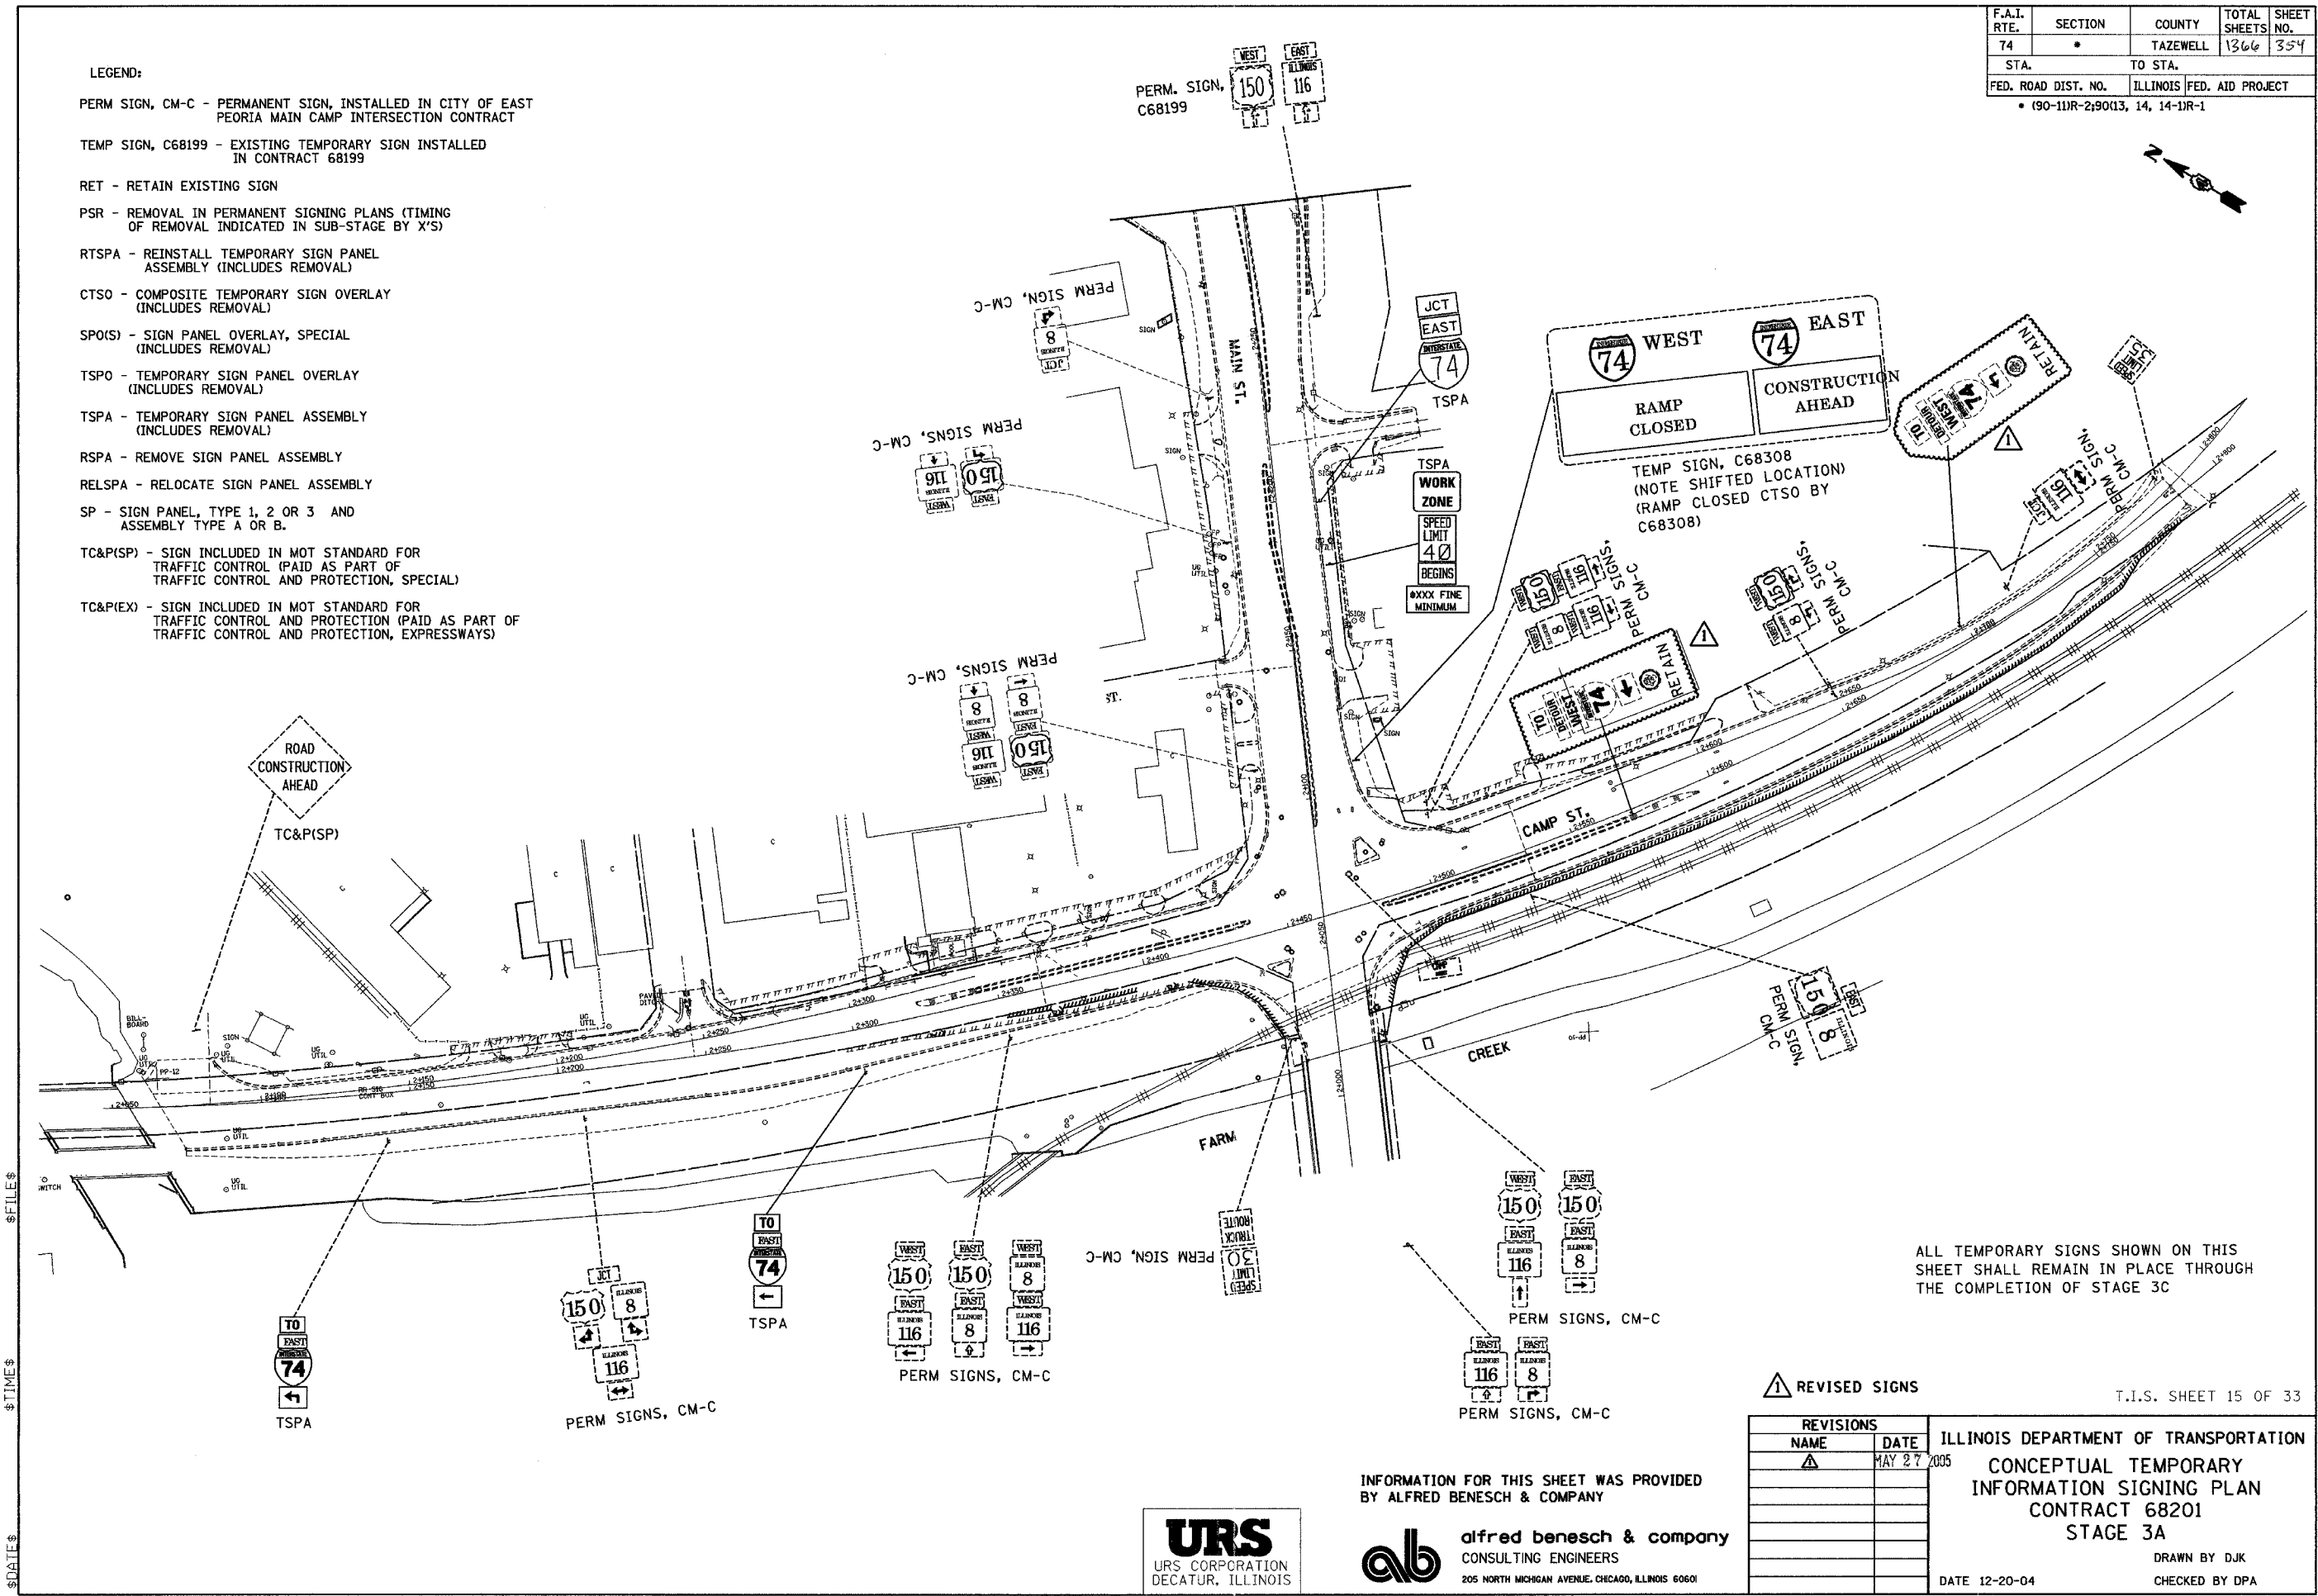

ALL TEMPORARY SIGNS SHOWN ON THIS SHEET SHALL REMAIN IN PLACE THROUGH THE COMPLETION OF STAGE 3C

▲ REVISED SIGNS

T.I.S. SHEET 15 OF 33

REVISIONS	
NAME	DATE
▲	MAY 27 2005

ILLINOIS DEPARTMENT OF TRANSPORTATION
**CONCEPTUAL TEMPORARY
 INFORMATION SIGNING PLAN
 CONTRACT 68201
 STAGE 3A**
 DRAWN BY DJK
 CHECKED BY DPA
 DATE 12-20-04

INFORMATION FOR THIS SHEET WAS PROVIDED BY ALFRED BENESCH & COMPANY

