

K:\p1\95-21_0002\1\5_1.dwg 05/27/05 12:35:44 PM


54 52 50 48 46 44 42 40 38 36 34 32 30 28 26 24 22 20 18 16 14 12 10 8 6 4 2 0 2 4 6 8 10



F.A.I. RTE.	SECTION	COUNTY	TOTAL SHEETS	SHEET NO.
74	190-11R-29013,14,14-1R-1	TAZEWELL	1366	744
STA.		TO STA.		
FED. ROAD DIST. NO.		ILLINOIS	FED. AID PROJECT	

FINAL SURVEY NO.	SURVEYED PLOTTED	BY	DATE

ORIGINAL SURVEY NO.	SURVEYED PLOTTED	BY	DATE

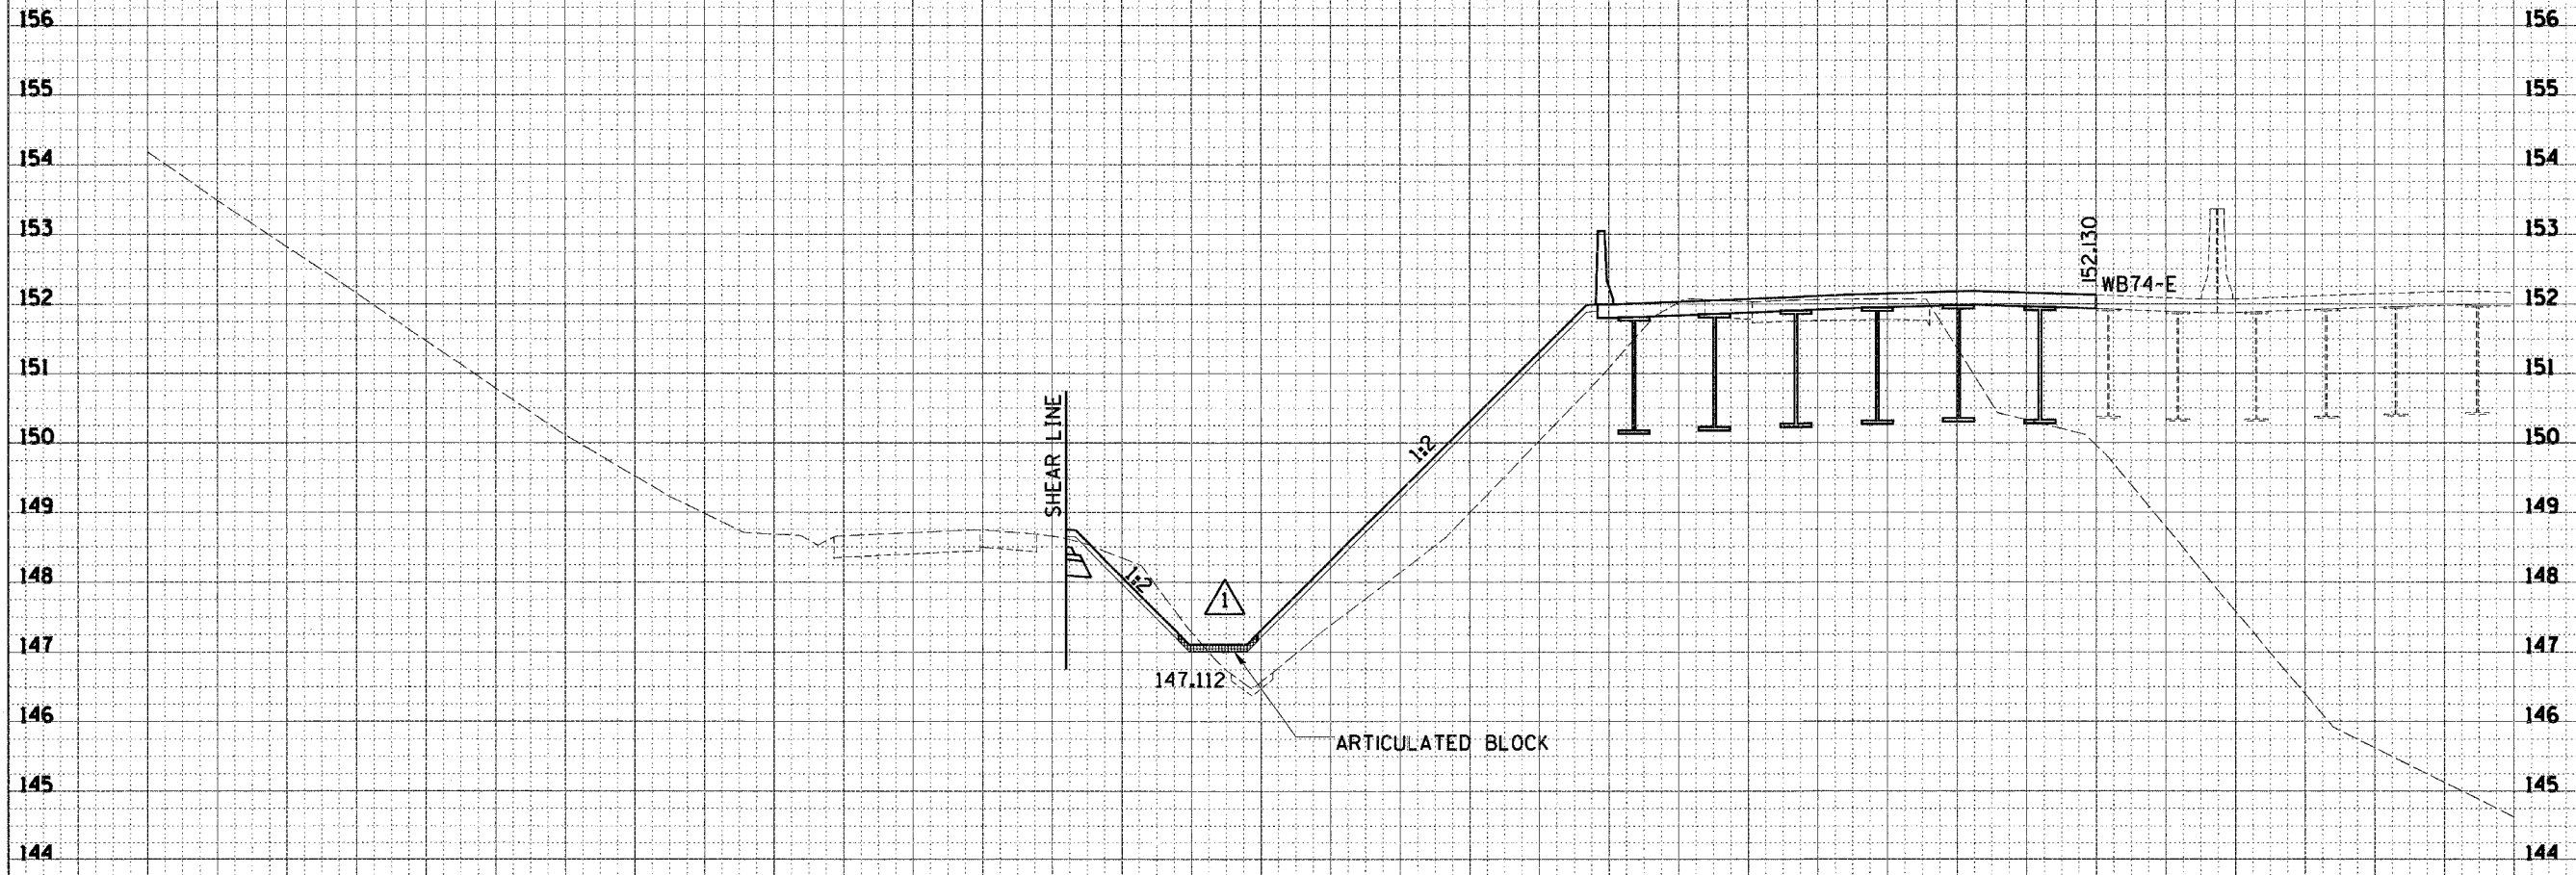

△ ADDED SECTION LEFT

△ MAY 27 2005

153+500.000

54 52 50 48 46 44 42 40 38 36 34 32 30 28 26 24 22 20 18 16 14 12 10 8 6 4 2 0 2 4 6 8 10

W.B. 1-74