


\\p01001001\proj\1001001\1001001.dwg 5/7/2005 1:00:01 PM

30 28 26 24 22 20 18 16 14 12 10 8 6 4 2 0 2 4 6 8 10 12 14 16 18 20 22 24 26 28 30 32 34 36

URS URS CORPORATION ST. LOUIS, MO	F.A.I. RTE.	SECTION	COUNTY	TOTAL SHEETS	SHEET NO.
	74	(90-10R-29003,14,14-10R-1)	TAZEWELL	1366	797
	STA. TO STA.		FED. ROAD DIST. NO.	ILLINOIS	FED. AID PROJECT

DATE	
BY	
NO.	
ORIGINAL SURVEY	
PLOTTED	
TEMPLATE	
NOTE BOOK	
AREAS CHECKED	

DATE	
BY	
NO.	
ORIGINAL SURVEY	
PLOTTED	
TEMPLATE	
NOTE BOOK	
AREAS CHECKED	

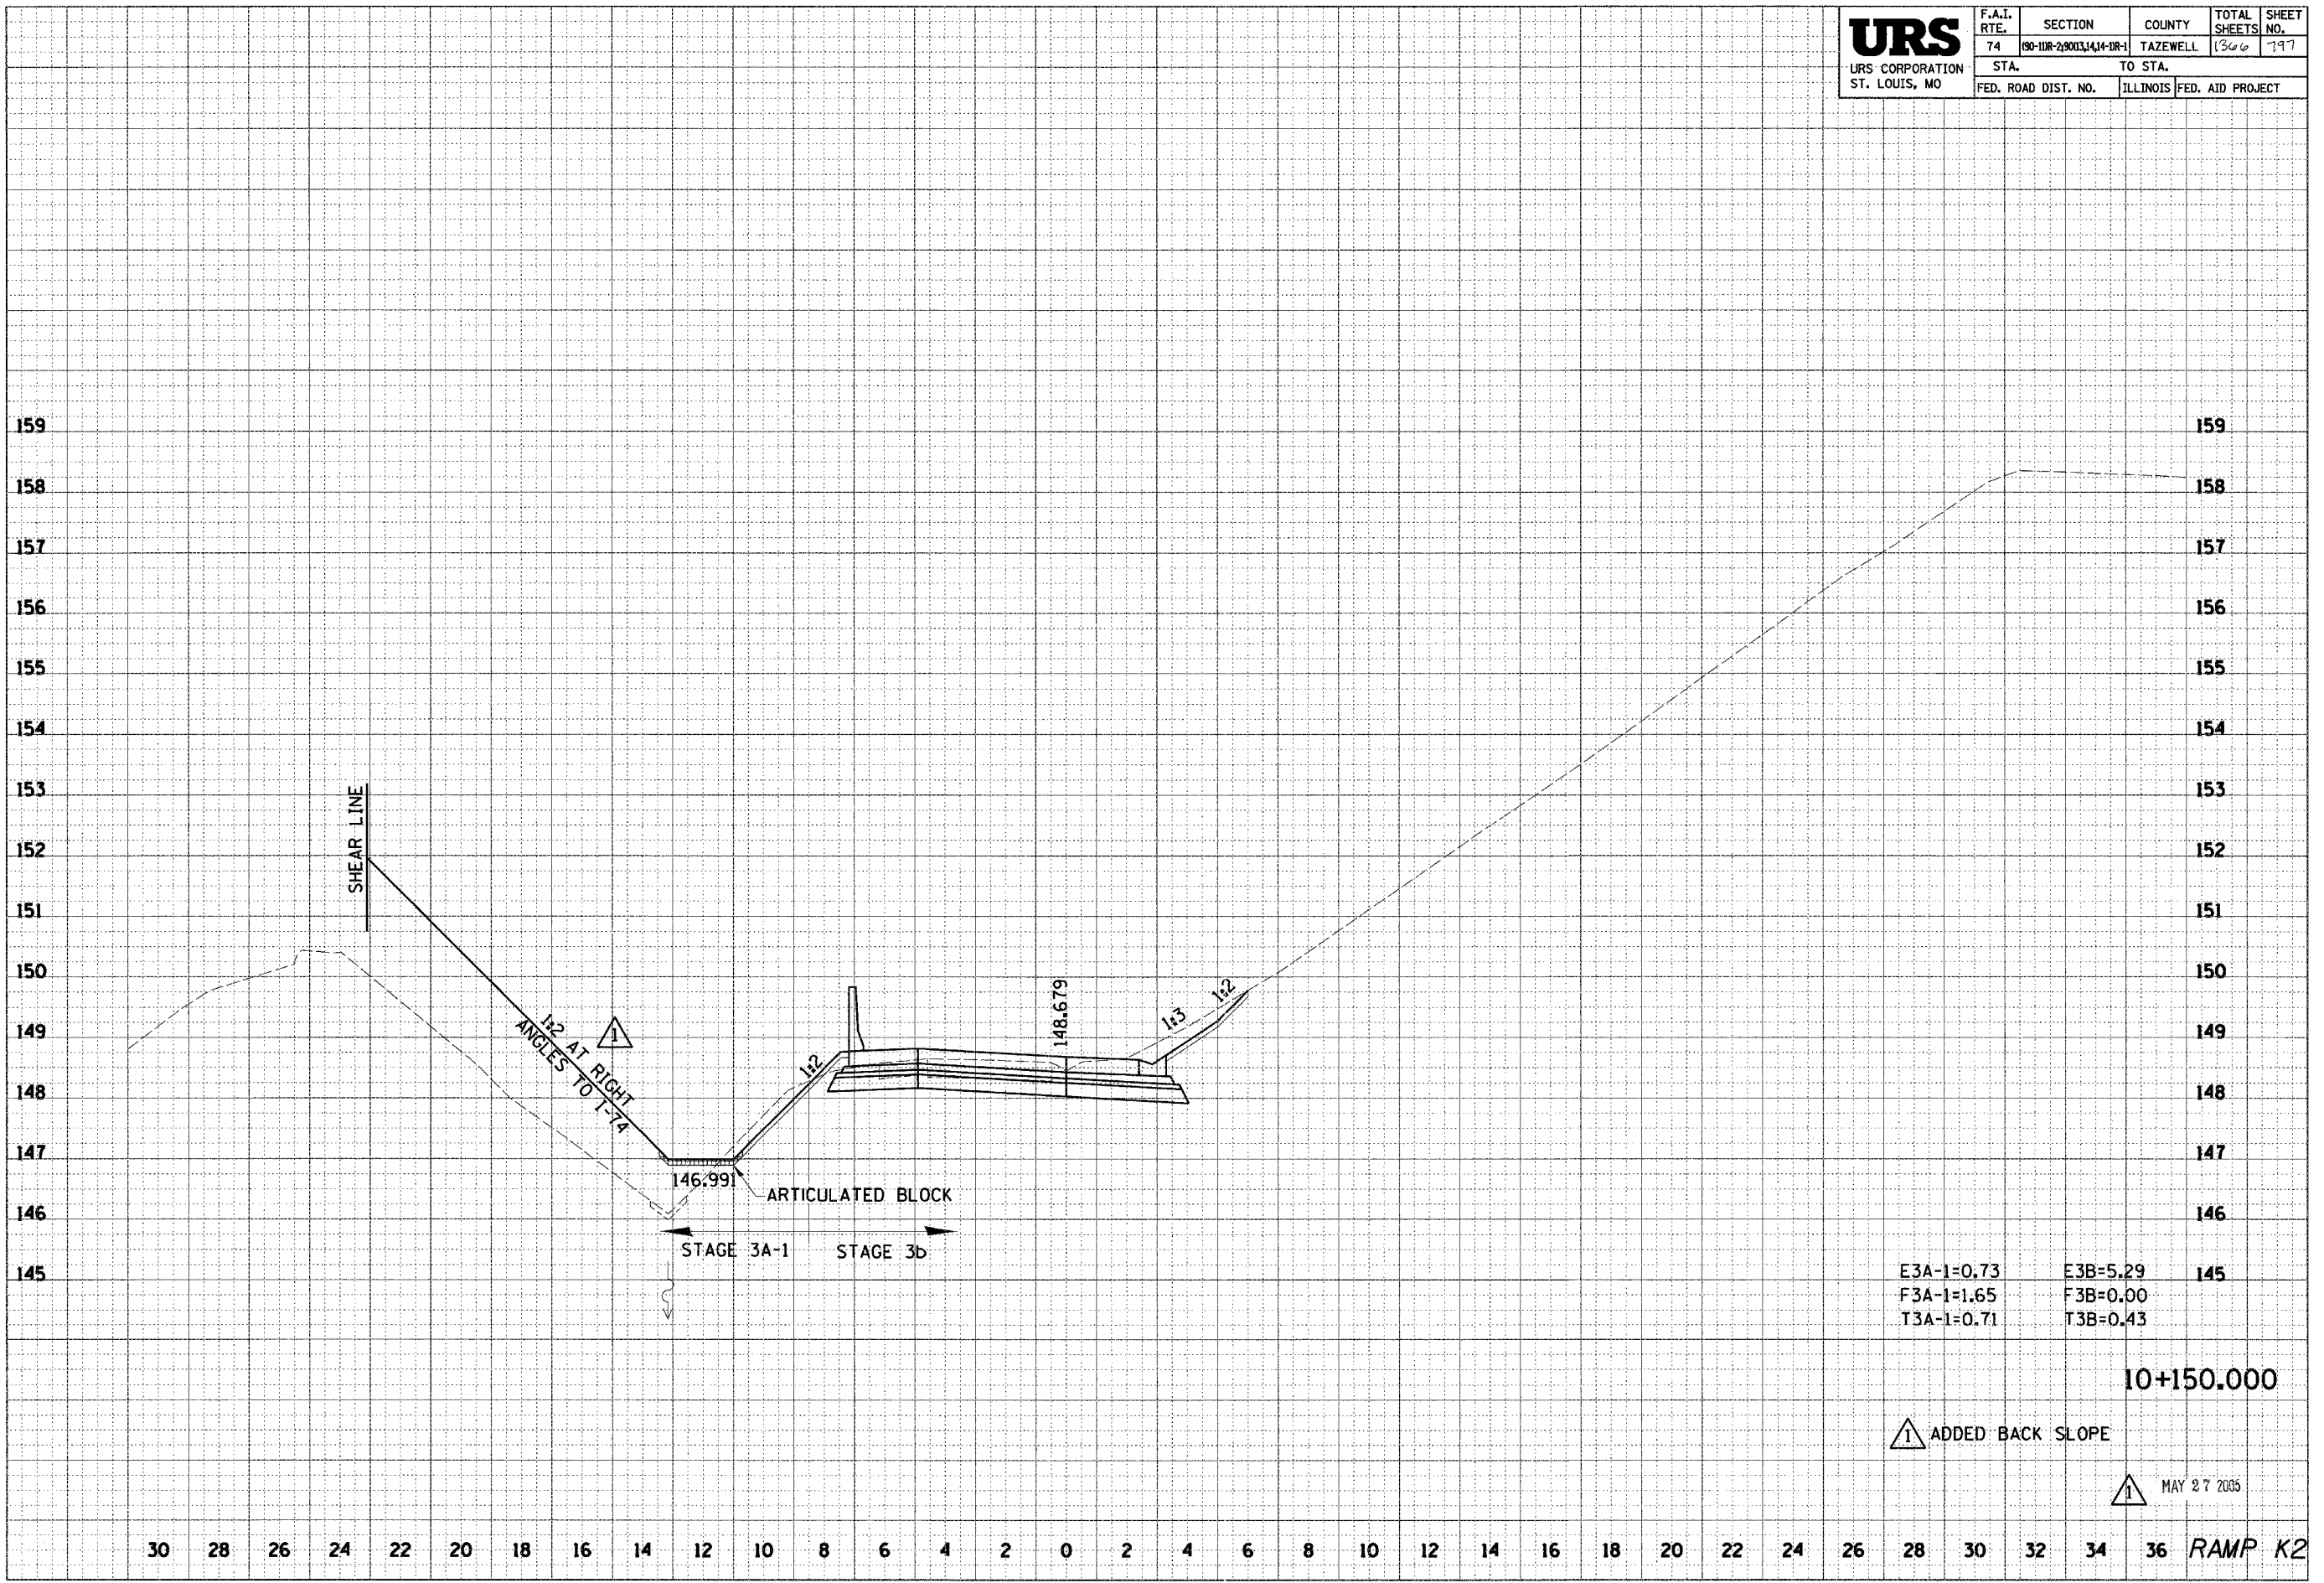

E3A-1=0.73 E3B=5.29
 F3A-1=1.65 F3B=0.00
 T3A-1=0.71 T3B=0.43

10+150.000

△ ADDED BACK SLOPE

△ MAY 27 2005

30 28 26 24 22 20 18 16 14 12 10 8 6 4 2 0 2 4 6 8 10 12 14 16 18 20 22 24 26 28 30 32 34 36 RAMP K2