



NY 62 74 5 2002/11/21 ufp:mes-8111001(ampool)_288494

F.A.I. RTE.	SECTION	COUNTY	TOTAL SHEETS	SHEET NO.
74	*	TAZEWELL	1366	230
STA. 3+050.000		TO STA. 3+200.000		
FED. ROAD DIST. NO.		ILLINOIS FED. AID PROJECT		
*190-IDR-290(13,14)-DR-1				

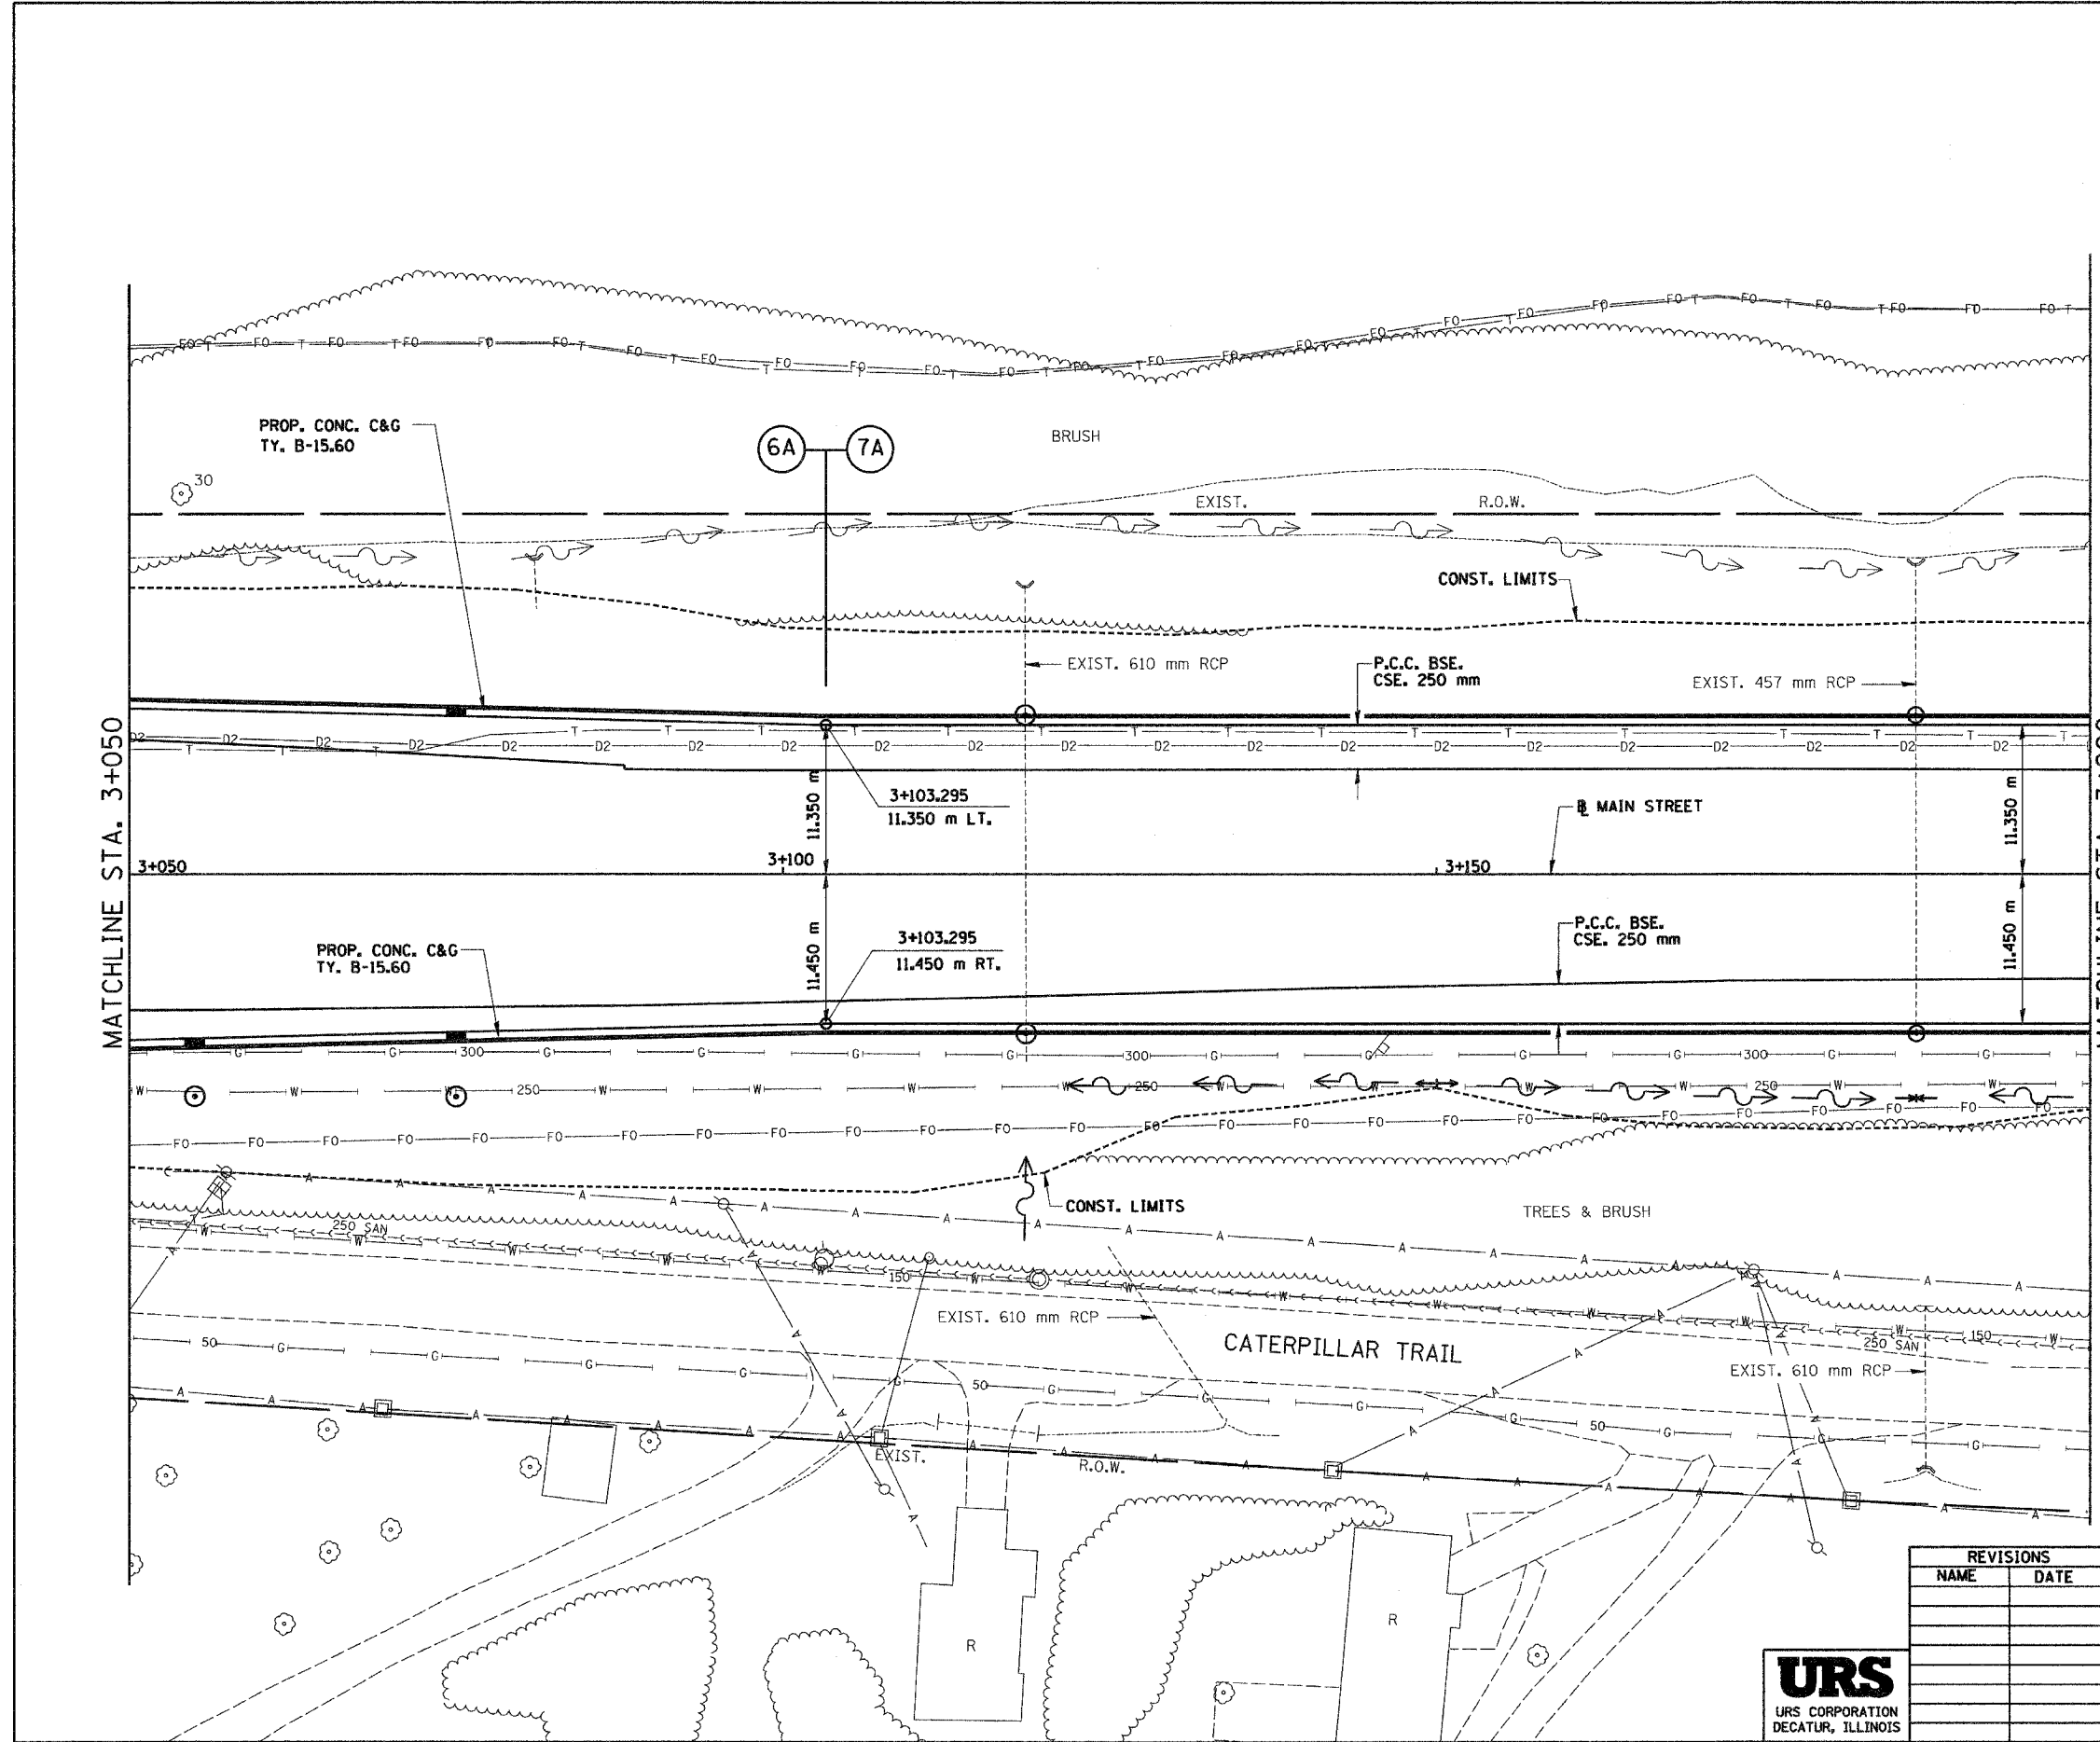

REVISIONS	
NAME	DATE

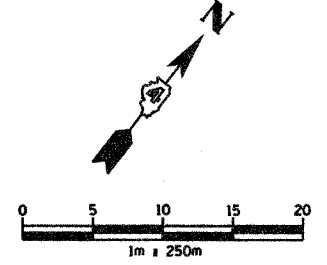

ILLINOIS DEPARTMENT OF TRANSPORTATION
 PROPOSED ROADWAY PLAN
 ILL. 116 - U.S. 150 - MAIN ST.
 STA. 3+050 TO STA. 3+200
 DRAWN BY SRS
 CHECKED BY JJM
 DATE 12-20-04