

\\s01\proj\100-5444-1\100-5444-1.dwg 12/22/2011 3:30:30 PM


54 52 50 48 46 44 42 40 38 36 34 32 30 28 26 24 22 20 18 16 14 12 10 8 6 4 2 0 2 4 6 8 10

68201

URS URS CORPORATION ST. LOUIS, MO	F.A.I. RTE.	SECTION	COUNTY	TOTAL SHEETS	SHEET NO.
	74	90-11R-2-9013,14-1R-1	TAZEWELL	1366	709
STA.		TO STA.			
FED. ROAD DIST. NO.		ILLINOIS	FED. AID PROJECT		

FINAL SURVEY	DATE
NO. _____	_____
BY _____	_____
REVIEWED _____	_____
DATE _____	_____
NOTE BOOK	AREAS CHECKED
NO. _____	_____

ORIGINAL SURVEY	DATE
NO. _____	_____
BY _____	_____
REVIEWED _____	_____
DATE _____	_____
NOTE BOOK	AREAS CHECKED
NO. _____	_____

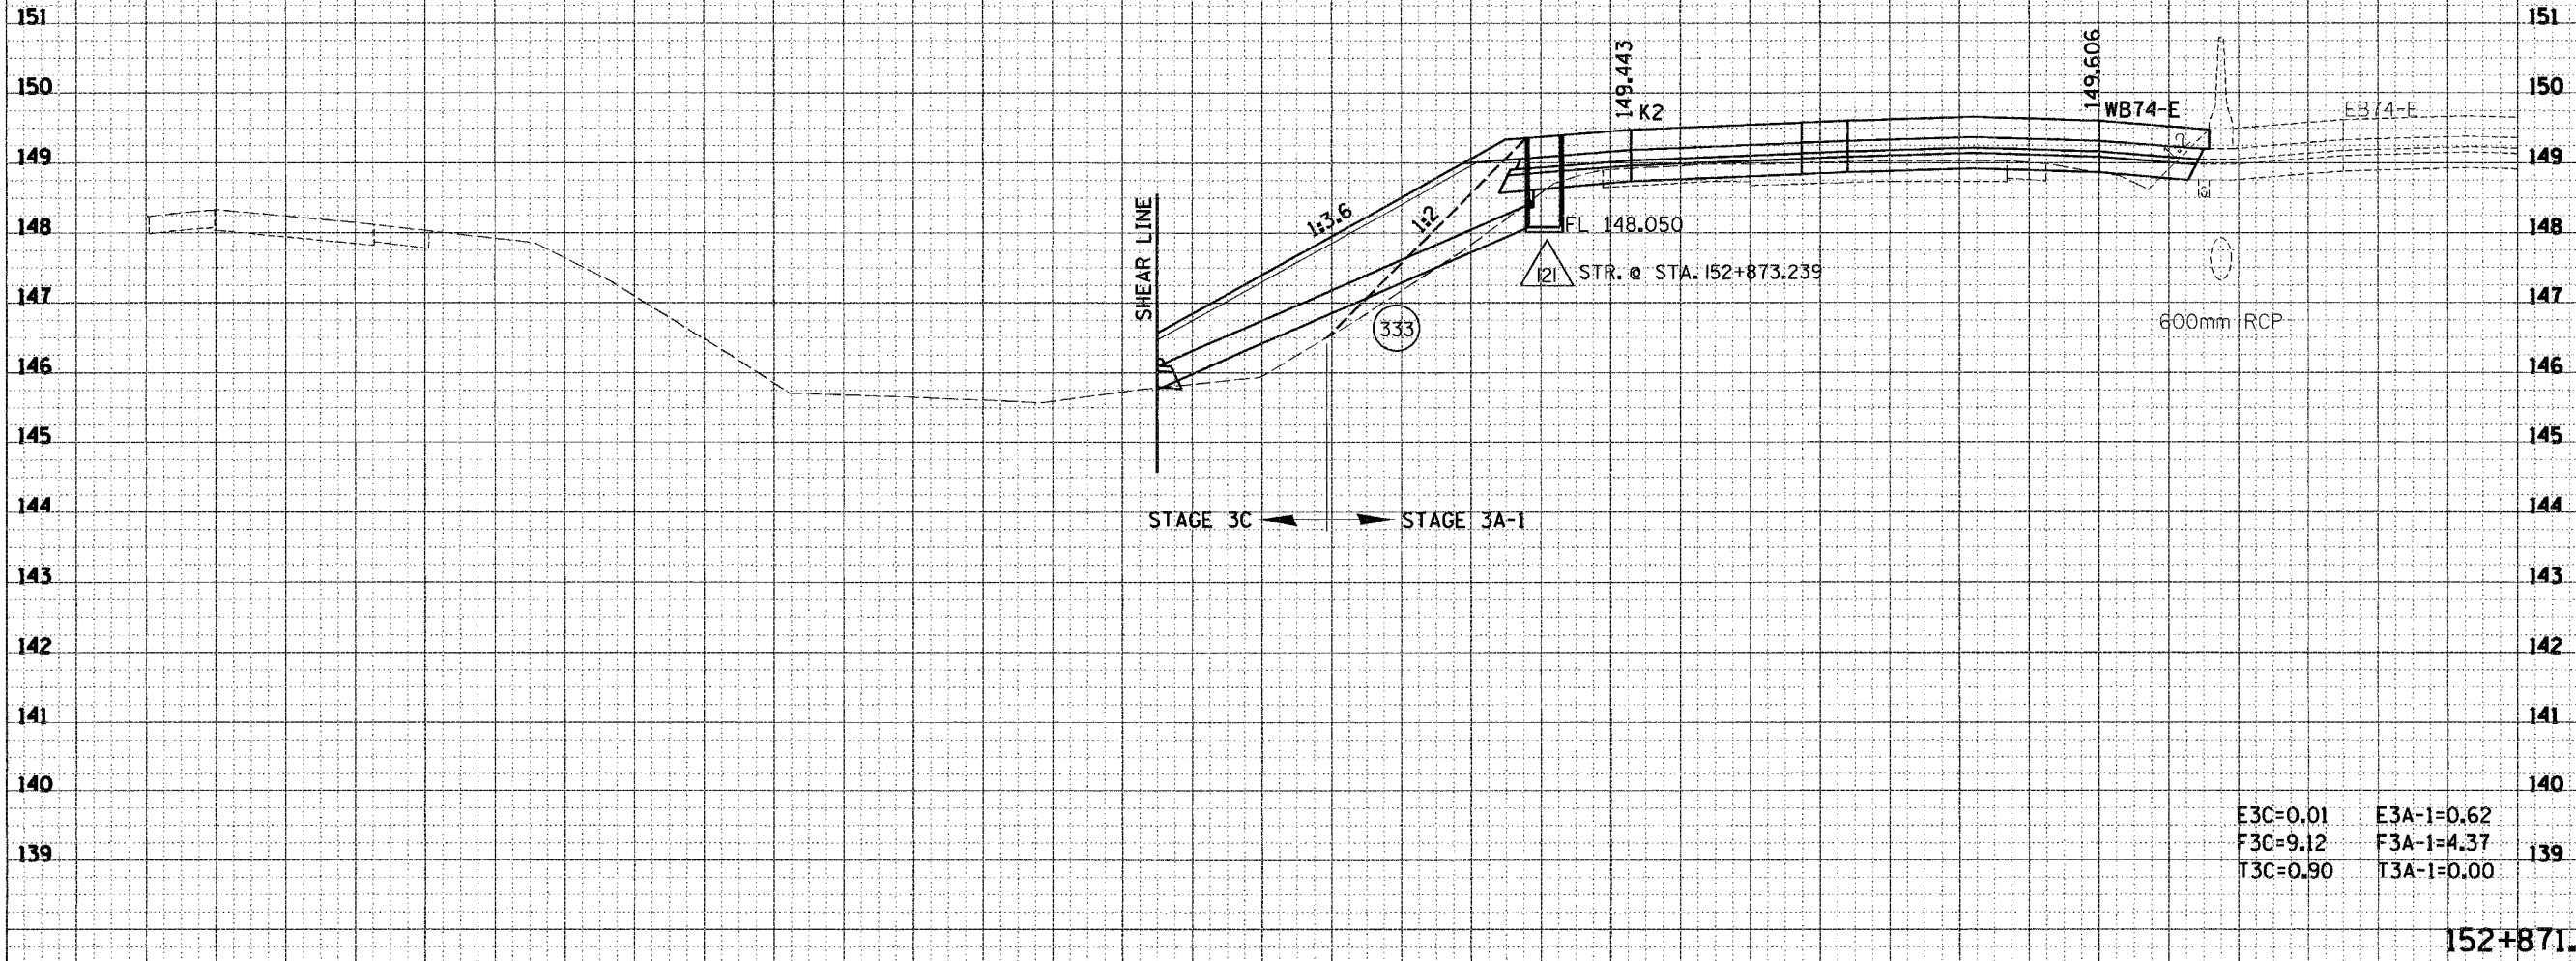

E3C=0.01 E3A-1=0.62
 F3C=9.12 F3A-1=4.37
 T3C=0.90 T3A-1=0.00

152+871.000

54 52 50 48 46 44 42 40 38 36 34 32 30 28 26 24 22 20 18 16 14 12 10 8 6 4 2 0 2 4 6 8 10

W.B. 1-74