


F.A.I. RTE.	SECTION	COUNTY	TOTAL SHEETS	SHEET NO.
74	*	TAZEWELL	1366	1100
STA.		TO STA.		
FED. ROAD DIST. NO. 4		ILLINOIS	FED. AID PROJECT	
* 198-11R-290(13, 14, 14-1R-1)				

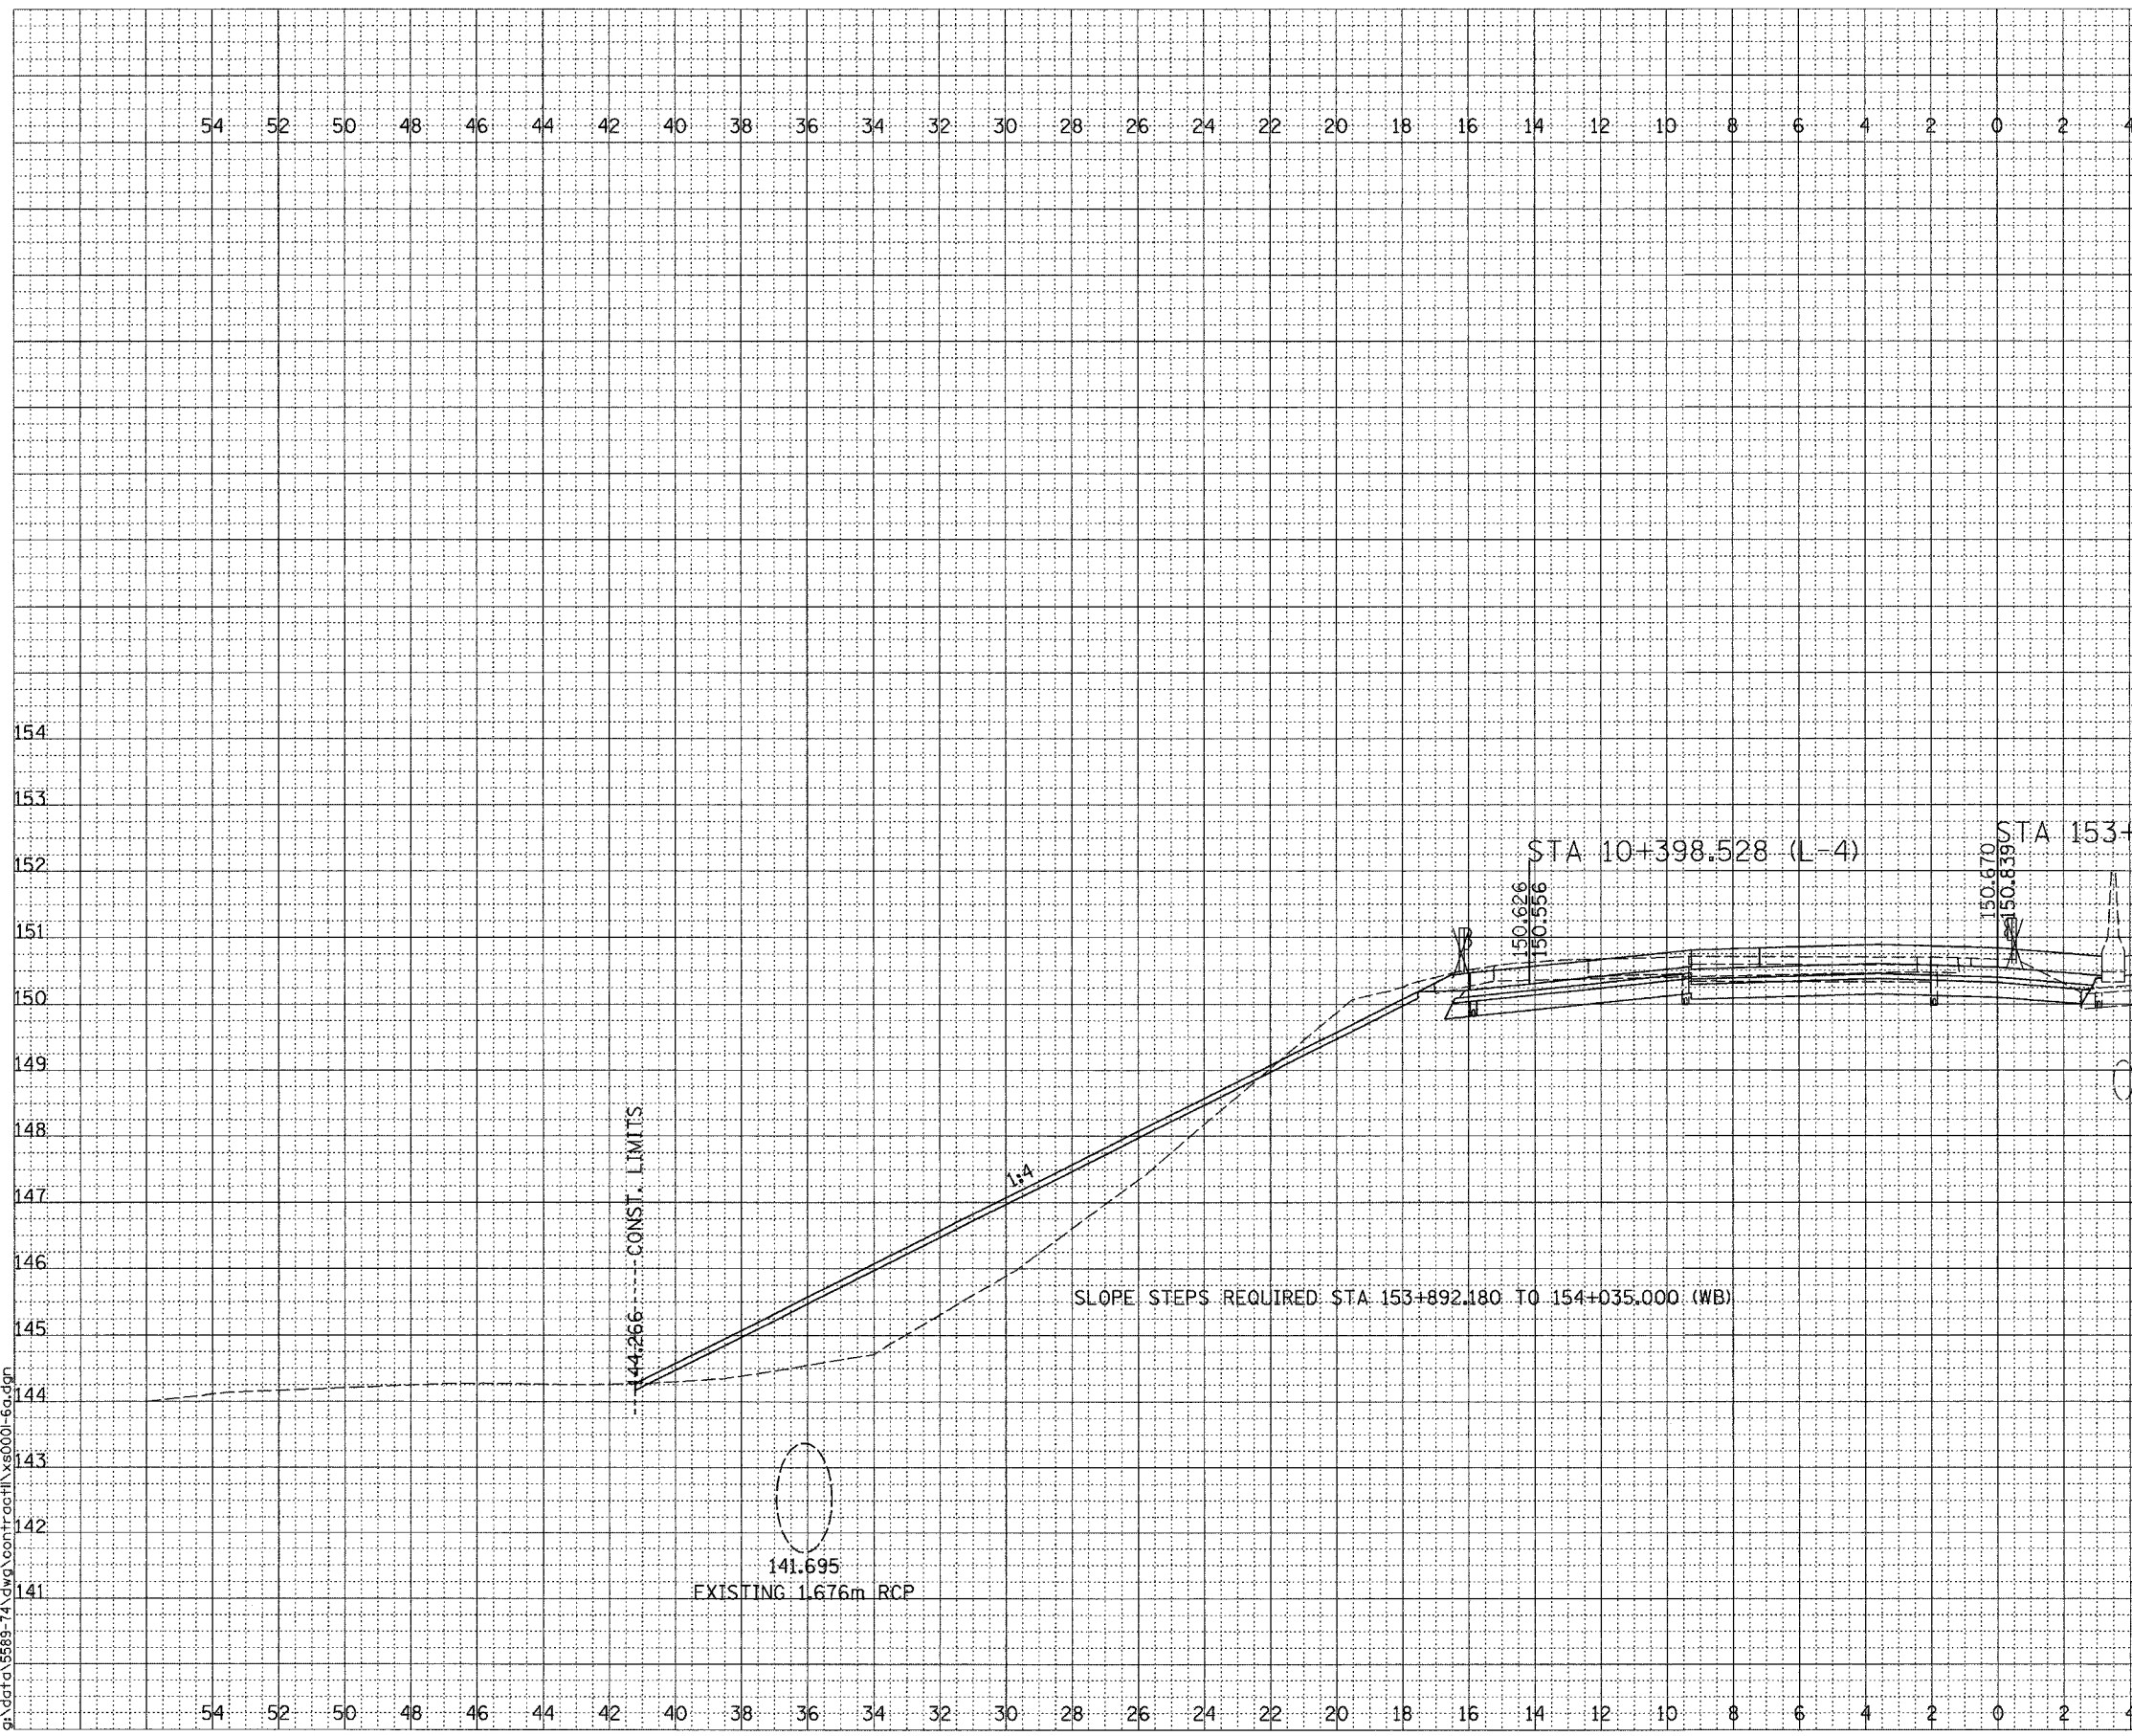

DATE	BY
SURVEYED	
PLOTTED	
NOTE BOOK	
AREAS	
CHECKED	



DATE	BY
ORIGINAL SURVEY	
PLOTTED	
NOTE BOOK	
AREAS	
CHECKED	

SCALE
H 1: 100
V 1: 50

01/07/2005 09:33:46 AM
g:\data\5589-74\dwg\contract\11\5001-60.dwg

F.A.I. ROUTE 74 (I-74)

SHEET 6 OF 67

CONTRACT 11: PLAN SET 2 OF 3 FINAL PLANS 1/3/04

\\p01\cort\11\5001-60.dwg 11/07/2005 09:33:46 AM