



F.A.P. RTE.	SECTION	COUNTY	TOTAL SHEETS	SHEET NO.
612	109.110RS-1		40	5
STA.		TO STA.		
FED. ROAD DIST. NO.		ILLINOIS FED. AID PROJECT		
*FULTON & SCHUYLER				

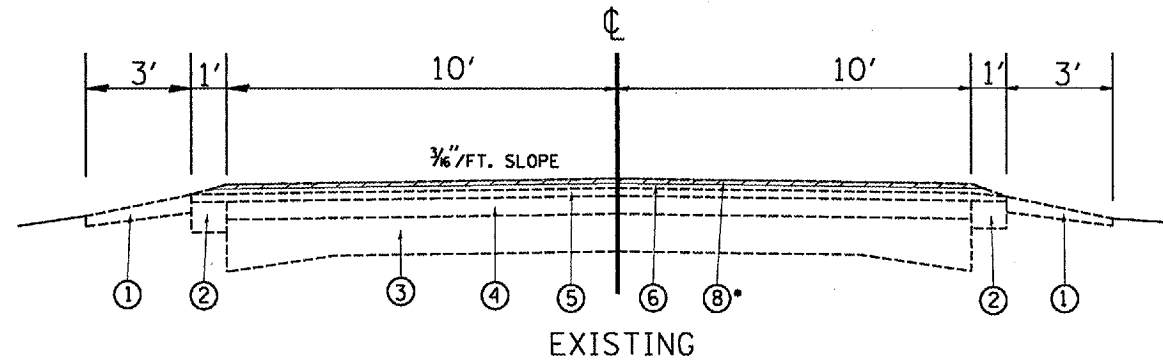

NOTE: Milling depth will taper from 3/4" to 1/2" from Sta. 1226+85 to Sta. 1227+15. The taper will be paid for as 1/2" milling.

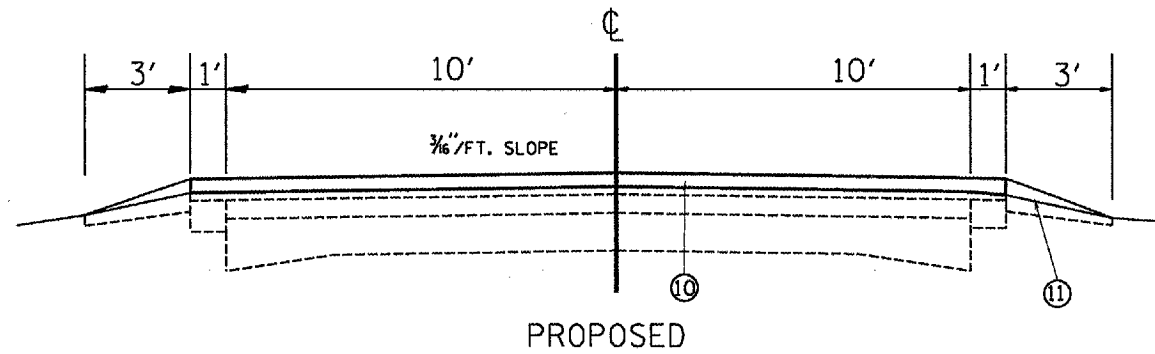

STA. 760+30 - 1227+15

- ① EXIST. AGG. SHLDR. TYPE B
- ② EXIST. STAB. SHLDR. 6"
- ③ EXIST. PCC PAV'T.
- ④ EXIST. BIT. OVERLAY
- ⑤ EXIST. LEVEL BINDER MM TYPE 2, 3/4"
- ⑥ EXIST. BCSC MIX C, CL 1, TY 2, 1 1/2"
- ⑦ EXIST. CONC. GUTTER TYPE A
- ⑧ PROP. BIT. SURF. REMOVAL, 3/4"
- ⑨ PROP. BIT. SURF. REMOVAL, 1 1/2"
- ⑩ PROP. BCSC, SUPERPAVE, MIX D, N50, 1 1/2"
- ⑪ PROP. AGG. SHLDR., TYPE B

REVISIONS	
NAME	DATE

ILLINOIS DEPARTMENT OF TRANSPORTATION  
**EXISTING AND PROPOSED  
 TYPICALS SECTIONS**

SCALE: VERT. \_\_\_\_\_  
 HORIZ. \_\_\_\_\_

DATE \_\_\_\_\_ DRAWN BY \_\_\_\_\_  
 CHECKED BY \_\_\_\_\_

PLOT DATE: 3/18/2005  
 FILE NAME: c:\p\proj\68333\68333.dgn  
 PLOT SCALE: 1/8"=1'-0"  
 REFERENCE: # 8098