


| | | | | |
|---------------------|------------|----------------|------------------|-----------|
| F.A.P. RTE. | SECTION | COUNTY | TOTAL SHEETS | SHEET NO. |
| 612 | 109,109S-1 | | 40 | 15 |
| STA. 833+00 | | TO STA. 859+00 | | |
| FED. ROAD DIST. NO. | | ILLINOIS | FED. AID PROJECT | |
| *FULTON & SCHUYLER | | | | |


MATCHLINE STA. 833+00

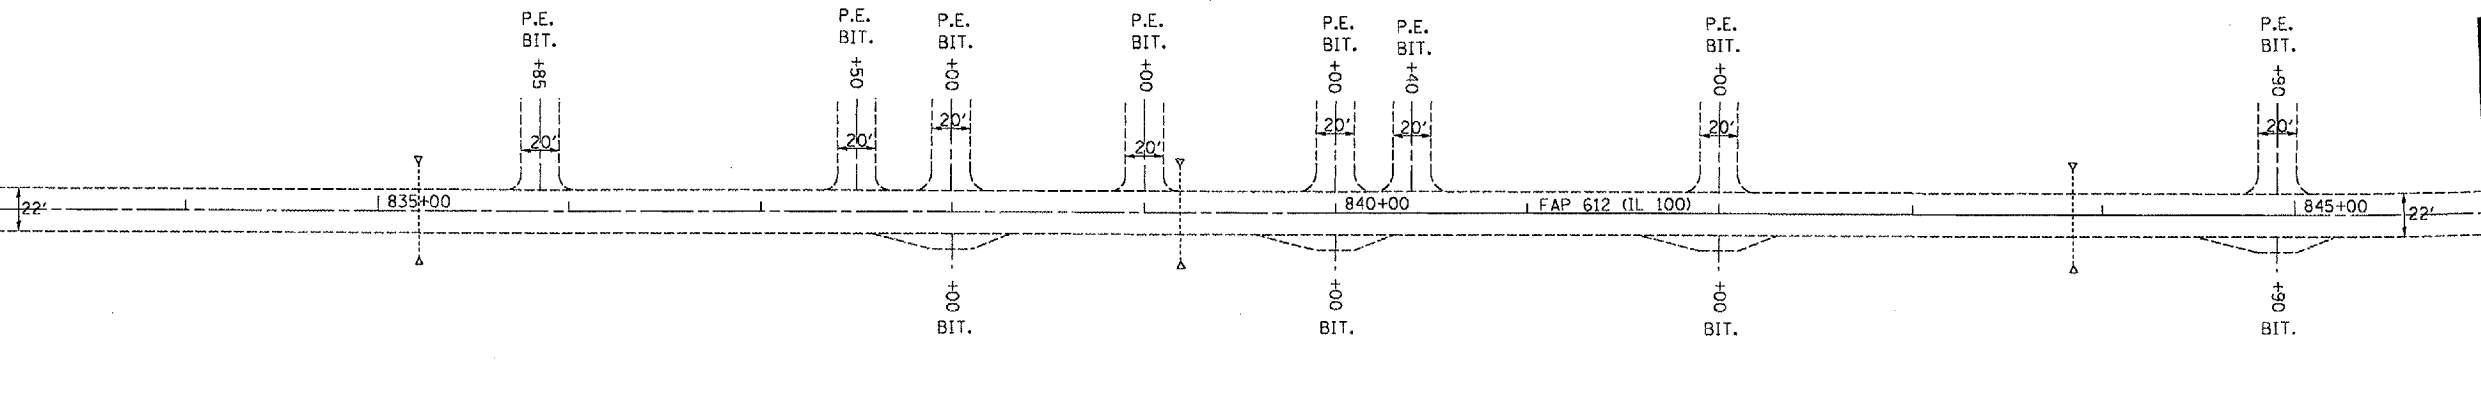

MATCHLINE STA. 846+00

EXIST. CURVE CURV3
 PI STA. = 850+59.61
 $\Delta = 21^\circ 54' 55''$ (LT)
 $D = 2^\circ 00' 00''$
 $R = 2,864.90'$
 $T = 554.68'$
 $L = 1,095.80'$
 $E = 53.20'$
 $e = \text{---}$
 $T.R. = \text{---}$
 $S.E. \text{ RUN} = \text{---}$
 $P.C. \text{ STA.} = 845+04.93$
 $P.T. \text{ STA.} = 856+00.73$

MATCHLINE STA. 846+00

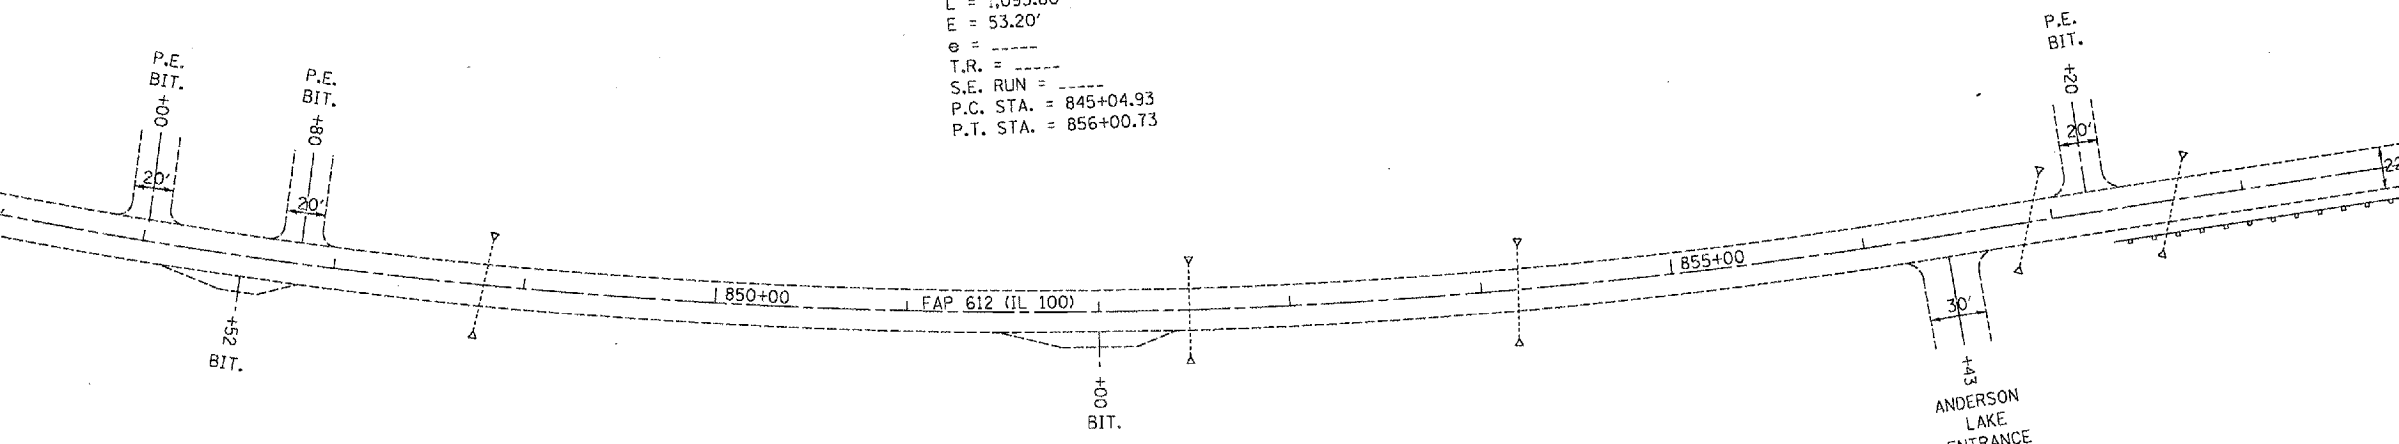

MATCHLINE STA. 859+00

| REVISIONS | |
|-----------|------|
| NAME | DATE |
| | |
| | |
| | |
| | |
| | |
| | |
| | |
| | |
| | |
| | |

ILLINOIS DEPARTMENT OF TRANSPORTATION
PLAN SHEET
STA. 833+00 - 859+00
 SCALE: VERT. _____
 DATE _____
 DRAWN BY _____
 CHECKED BY _____