



F.A.D. RTE.	SECTION	COUNTY	TOTAL SHEETS	SHEET NO.
.612	.009.000RS-1		40	18
STA. 911+00		TO STA. 937+00		
FED. ROAD DIST. NO. ILLINOIS FED. AID PROJECT				
*FULTON & SCHUYLER				

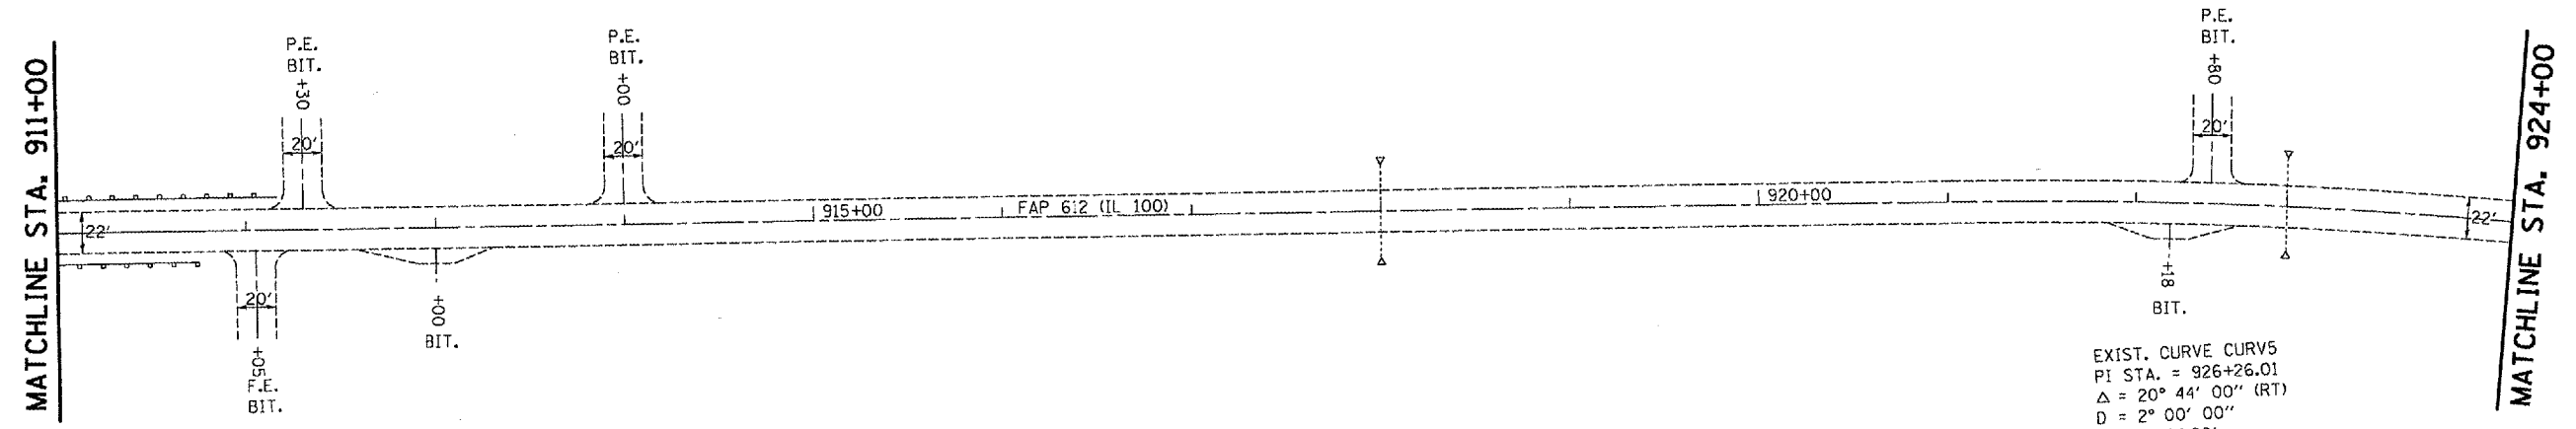

EXIST. CURVE CURV5
 PI STA. = 926+26.01
 $\Delta = 20^\circ 44' 00''$ (RT)
 $D = 2^\circ 00' 00''$
 $R = 2,864.90'$
 $T = 524.08'$
 $L = 1,036.70'$
 $E = 47.54'$
 $e =$
 $T.R. =$
 $S.E. RUN =$
 $P.C. STA. = 921+01.93$
 $P.T. STA. = 931+38.63$

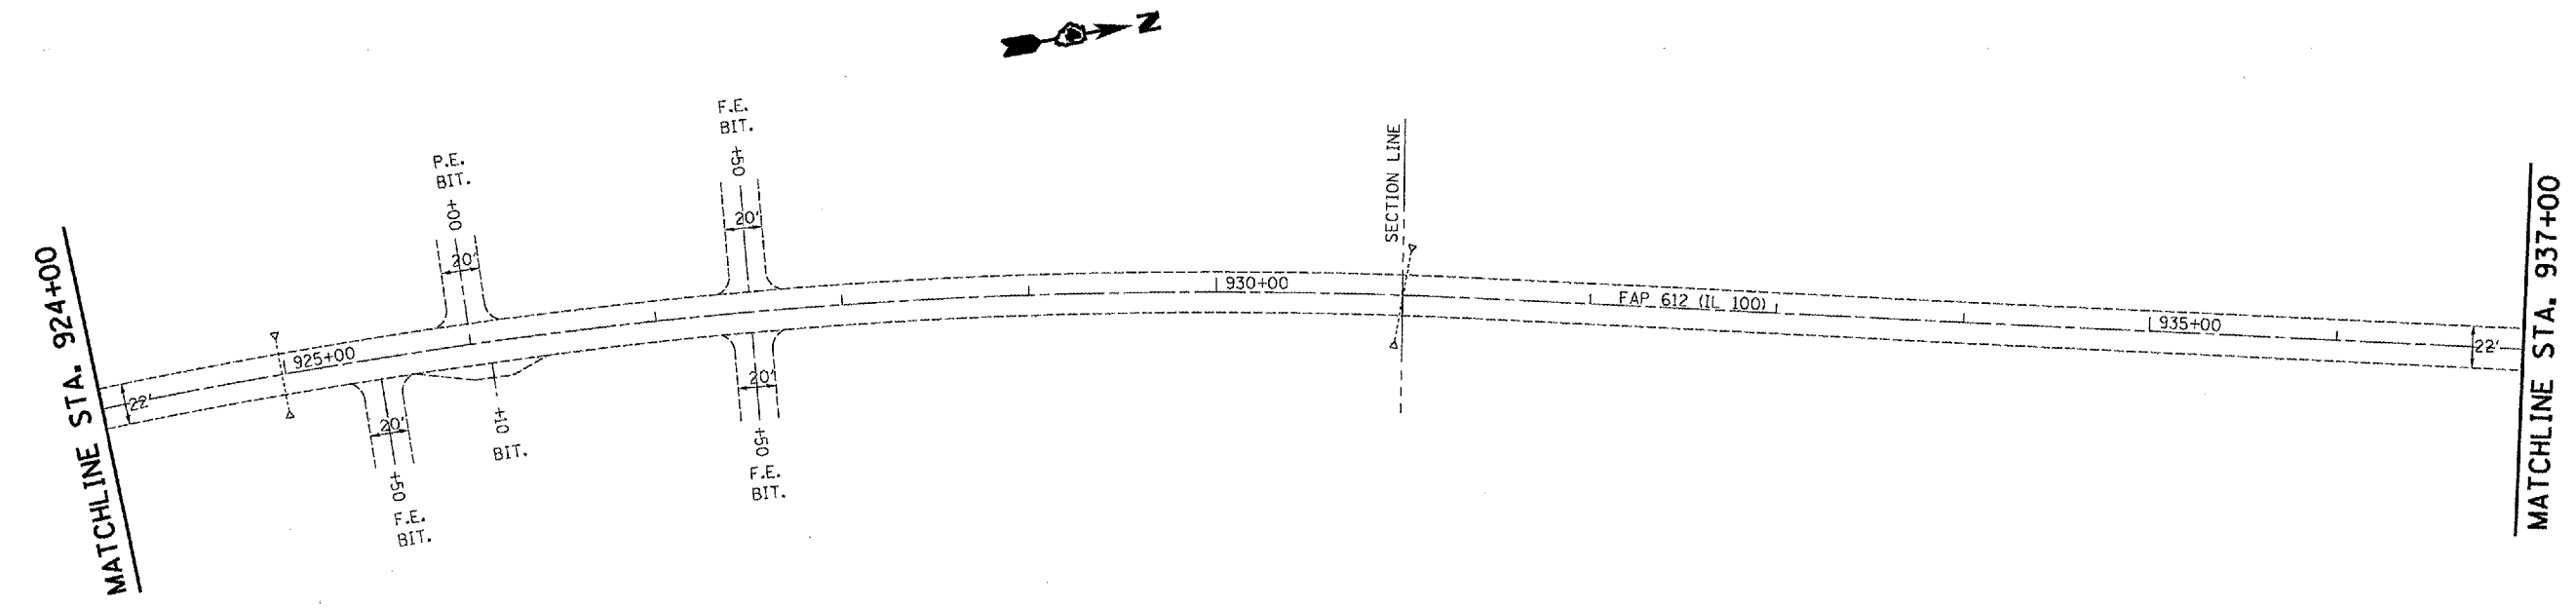

REVISIONS	
NAME	DATE

ILLINOIS DEPARTMENT OF TRANSPORTATION
 PLAN SHEET
 STA. 911+00 - 937+00
 SCALE: VERT. _____
 HORIZ. _____
 DATE _____
 DRAWN BY _____
 CHECKED BY _____