
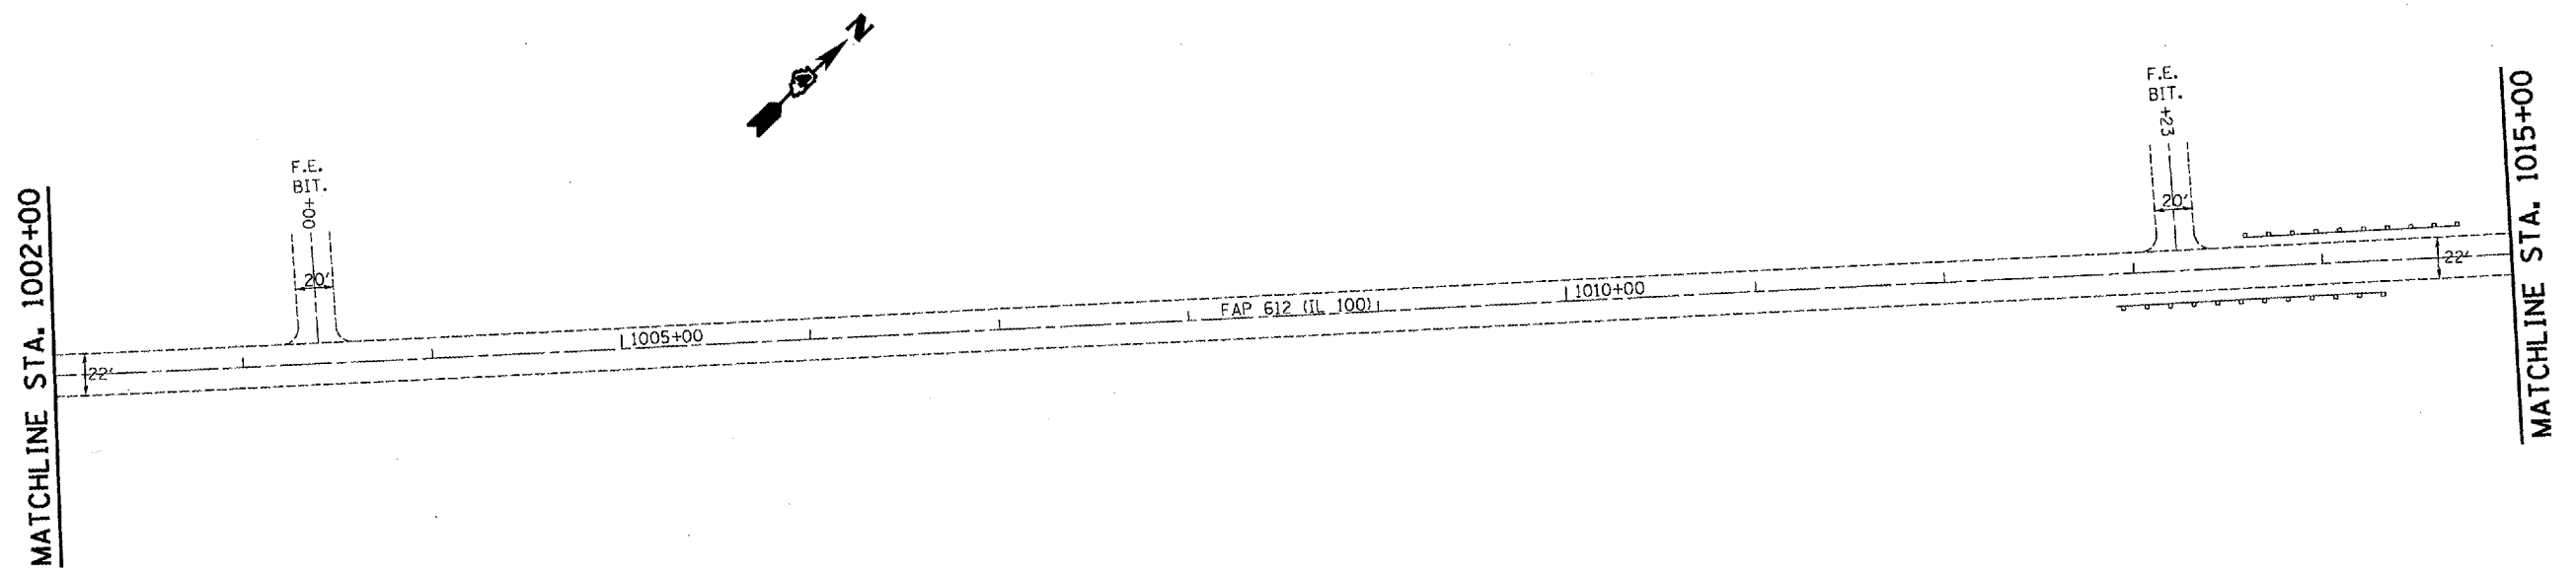


F.A.R. RTE.	SECTION	COUNTY	TOTAL SHEETS	SHEET NO.
612	109,110,115,121		40	21
STA. 989+00		TO STA. 1015+00		
FED. ROAD DIST. NO.		ILLINOIS FED. AID PROJECT		
*FULTON & SCHUYLER				

EXIST. CURVE CURV7
 PI STA. = 997+05.15
 $\Delta = 11^\circ 51' 00''$ (LT)
 $D = 1^\circ 00' 00''$
 $R = 5,729.60'$
 $T = 594.62'$
 $L = 1,185.00'$
 $E = 30.77'$
 $e = \text{---}$
 $T.R. = \text{---}$
 $S.E. RUN = \text{---}$
 $P.C. STA. = 991+10.53$
 $P.T. STA. = 1002+95.53$

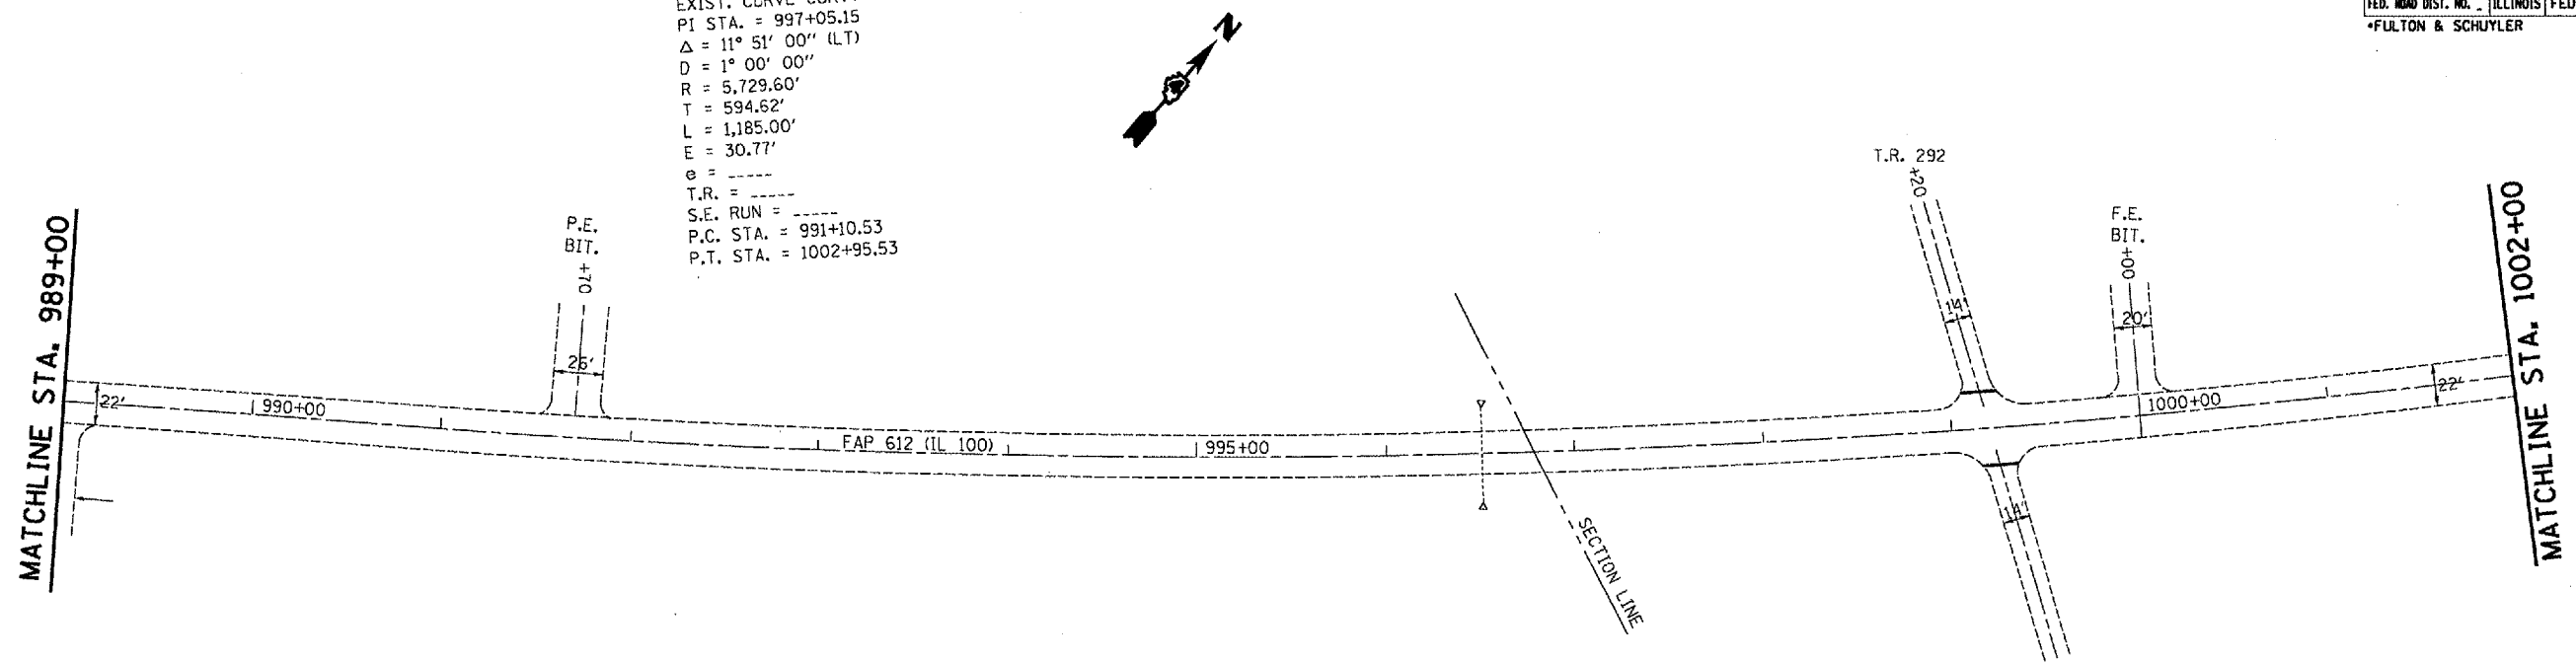

REVISIONS	
NAME	DATE

ILLINOIS DEPARTMENT OF TRANSPORTATION
PLAN SHEET
 STA. 989+00 - 1015+00
 SCALE: VERT. _____
 HORIZ. _____
 DATE _____
 DRAWN BY _____
 CHECKED BY _____