
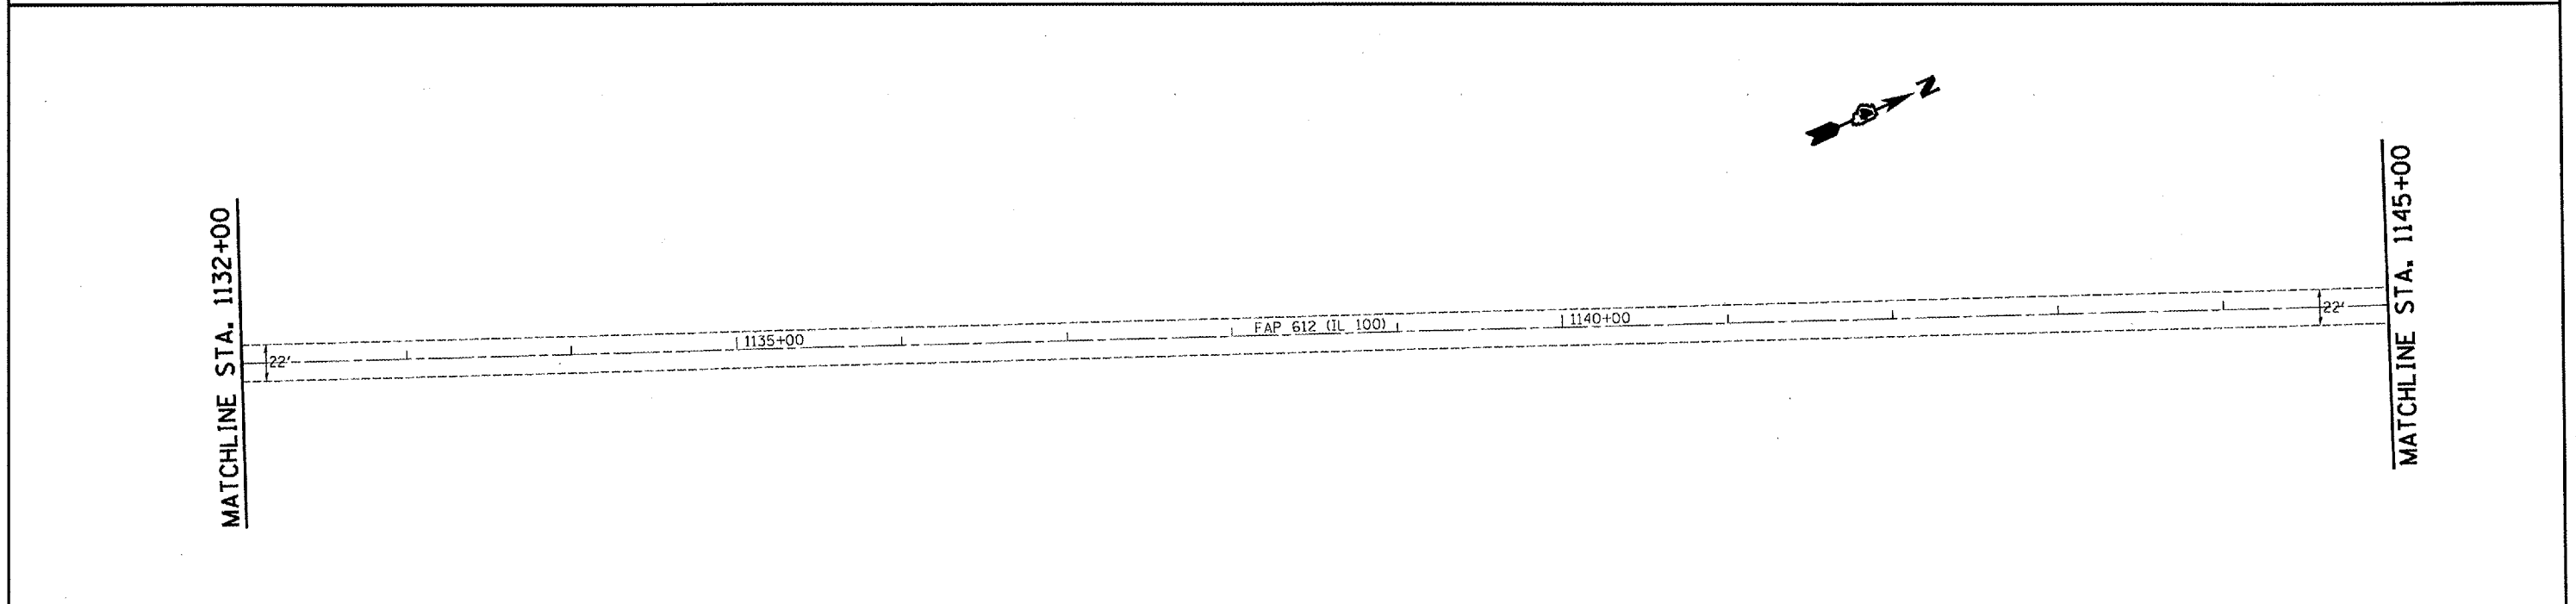


F.A.P. RTE.	SECTION	COUNTY	TOTAL SHEETS	SHEET NO.
612	009,100RS-1		40	26
STA. 1119+00		TO STA. 1145+00		
FED. ROAD DIST. NO.		ILLINOIS FED. AID PROJECT		
*FULTON & SCHUYLER				

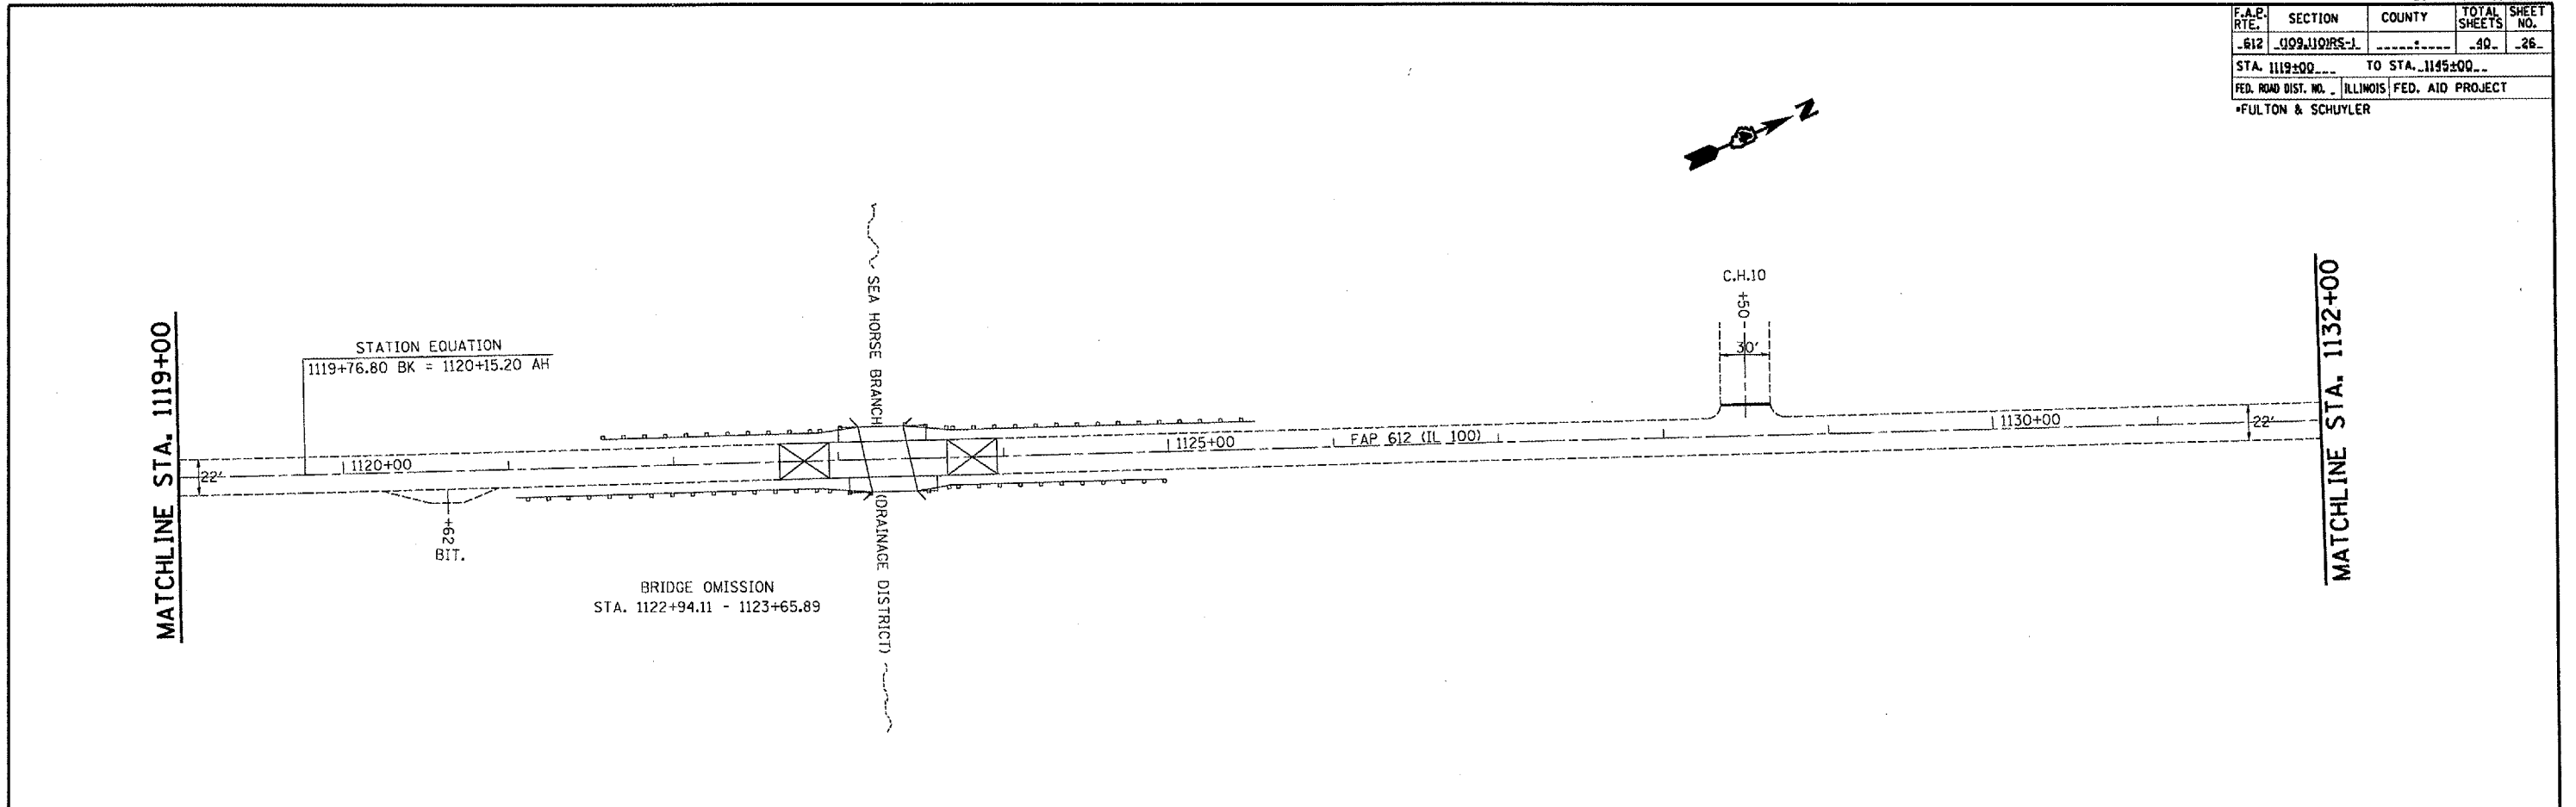

REVISIONS	
NAME	DATE

ILLINOIS DEPARTMENT OF TRANSPORTATION

PLAN SHEET

STA. 1119+00 - 1145+00

SCALE: VERT. DATE  
HORIZ. CHECKED BY

DRAWN BY