


F.A.P. RTE.	SECTION	COUNTY	TOTAL SHEETS	SHEET NO.
612	109,110RS-1		40	27
STA. 1145+00		TO STA. 1171+00		
FED. ROAD DIST. NO.		ILLINOIS	FED. AID PROJECT	
*FULTON & SCHUYLER				

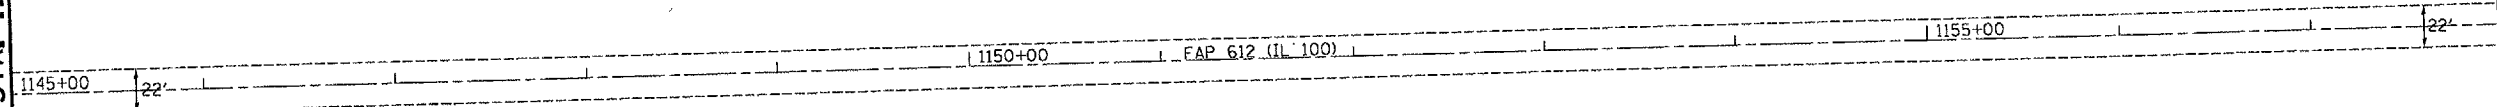


MATCHLINE STA. 1145+00



MATCHLINE STA. 1158+00



MATCHLINE STA. 1158+00

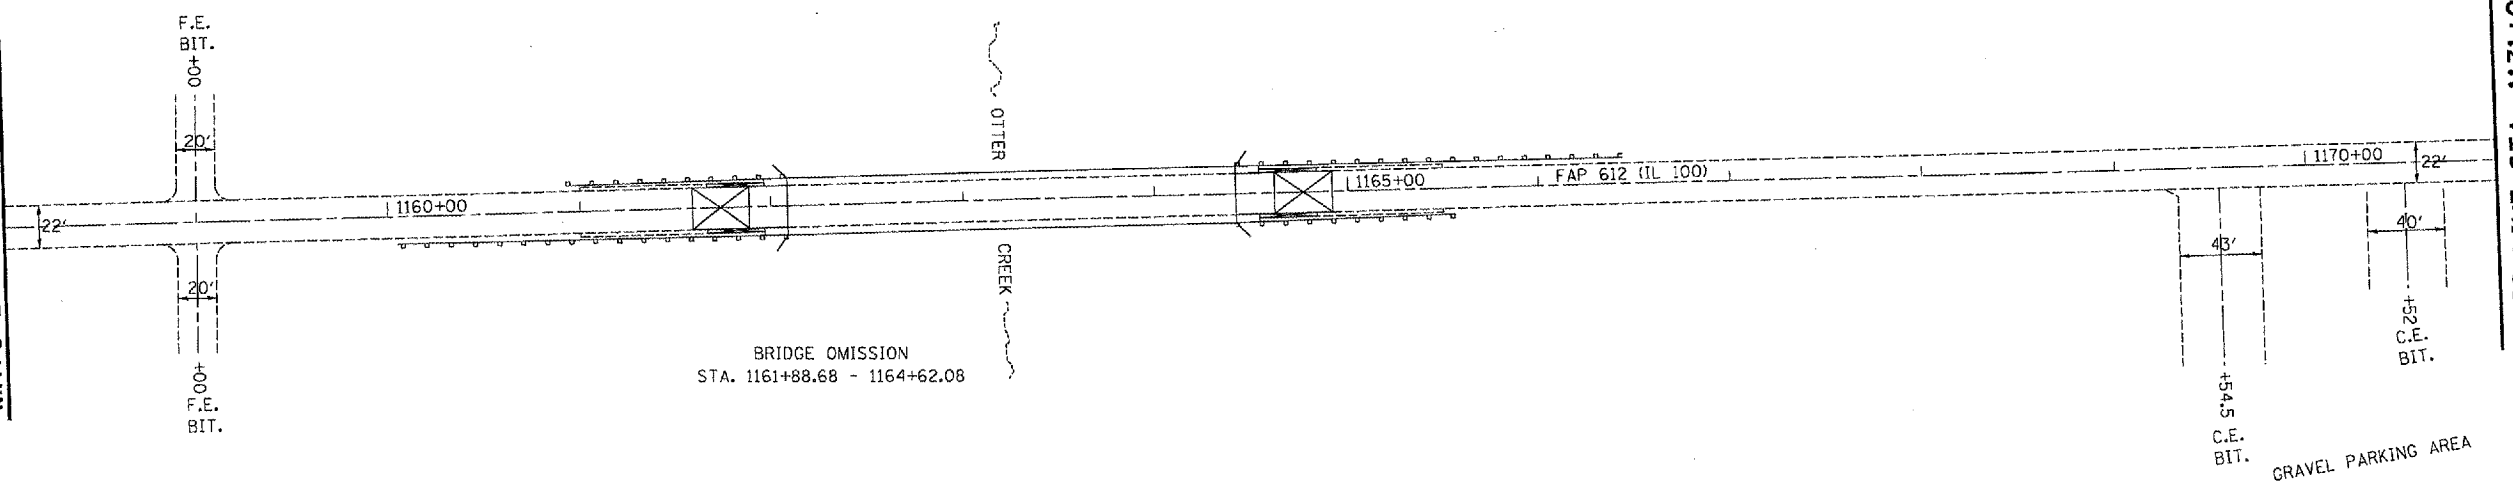

MATCHLINE STA. 1171+00

REVISIONS	
NAME	DATE

ILLINOIS DEPARTMENT OF TRANSPORTATION

PLAN SHEET

STA. 1145+00 - 1171+00

SCALE: VERT. _____
 HORIZ. _____

DATE _____ DRAWN BY _____
 CHECKED BY _____