



F.A.P. RTE.	SECTION	COUNTY	TOTAL SHEETS	SHEET NO.
.612	109,110/RS-1		.40	.28
STA. 1171+00		TO STA. 1197+00		
FED. ROAD DIST. NO. ILLINOIS FED. AID PROJECT				
*FULTON & SCHUYLER				

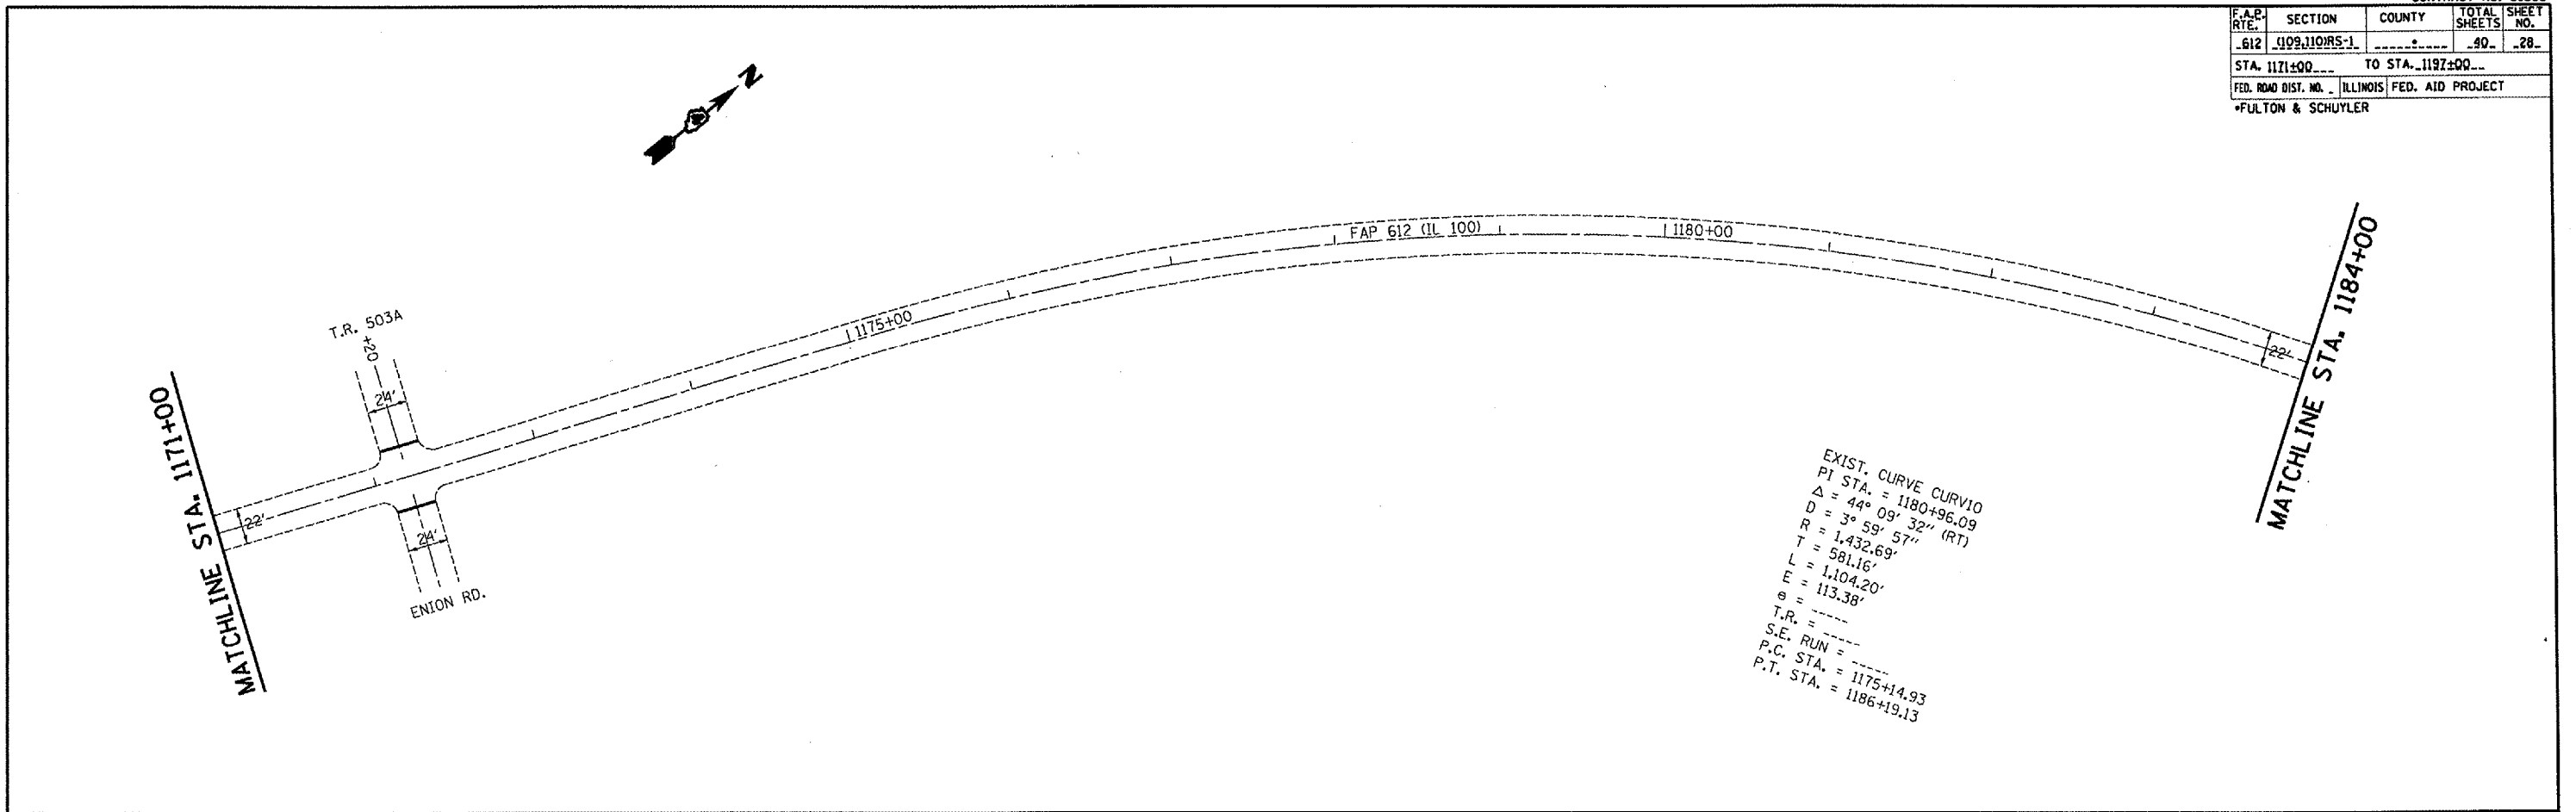

EXIST. CURVE CURVIO
 PI STA. = 1180+96.09
 $\Delta = 44^\circ 09' 32''$ (RT)
 $D = 3^\circ 59' 57''$
 $R = 1,432.69'$
 $T = 581.16'$
 $L = 1,104.20'$
 $E = 113.38'$
 $\theta =$
 T.R. =
 S.E. RUN =
 P.C. STA. = 1175+14.93
 P.T. STA. = 1186+19.13

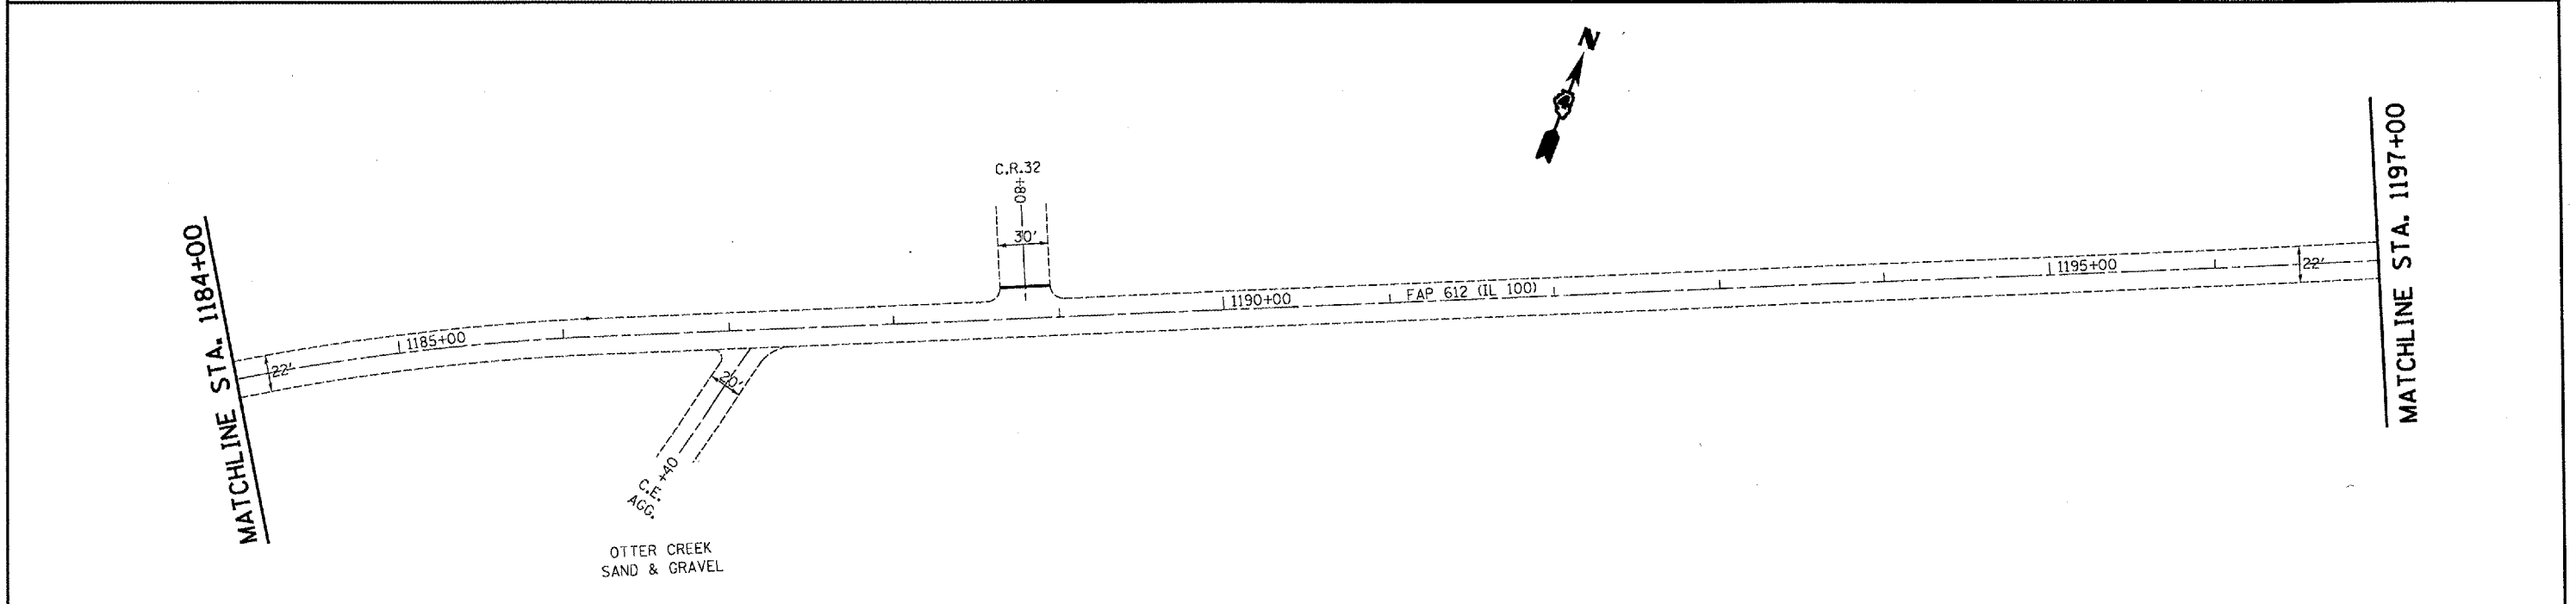

REVISIONS	
NAME	DATE

ILLINOIS DEPARTMENT OF TRANSPORTATION
PLAN SHEET
 STA. 1171+00 - 1197+00
 SCALE: VERT. _____
 HORIZ. _____
 DATE _____
 DRAWN BY _____
 CHECKED BY _____