



F.A.P. RTE.	SECTION	COUNTY	TOTAL SHEETS	SHEET NO.
.612	1109,1109RS-1		40	32
STA. 1275±00		TO STA. 1301±00		
FED. ROAD DIST. NO.		ILLINOIS	FED. AID PROJECT	
*FULTON & SCHUYLER				

MATCHLINE STA. 1275+00

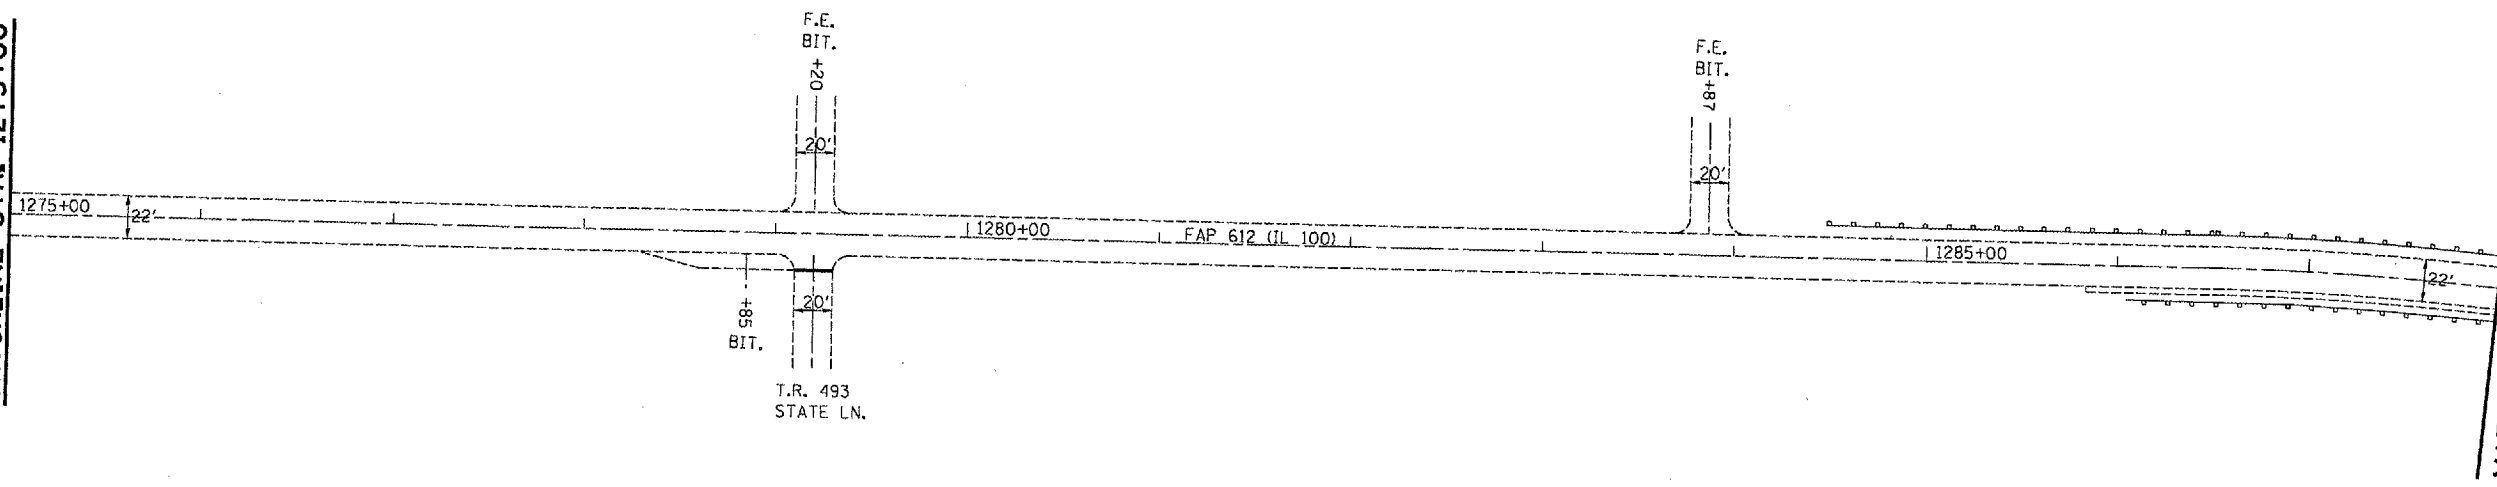

MATCHLINE STA. 1288+00

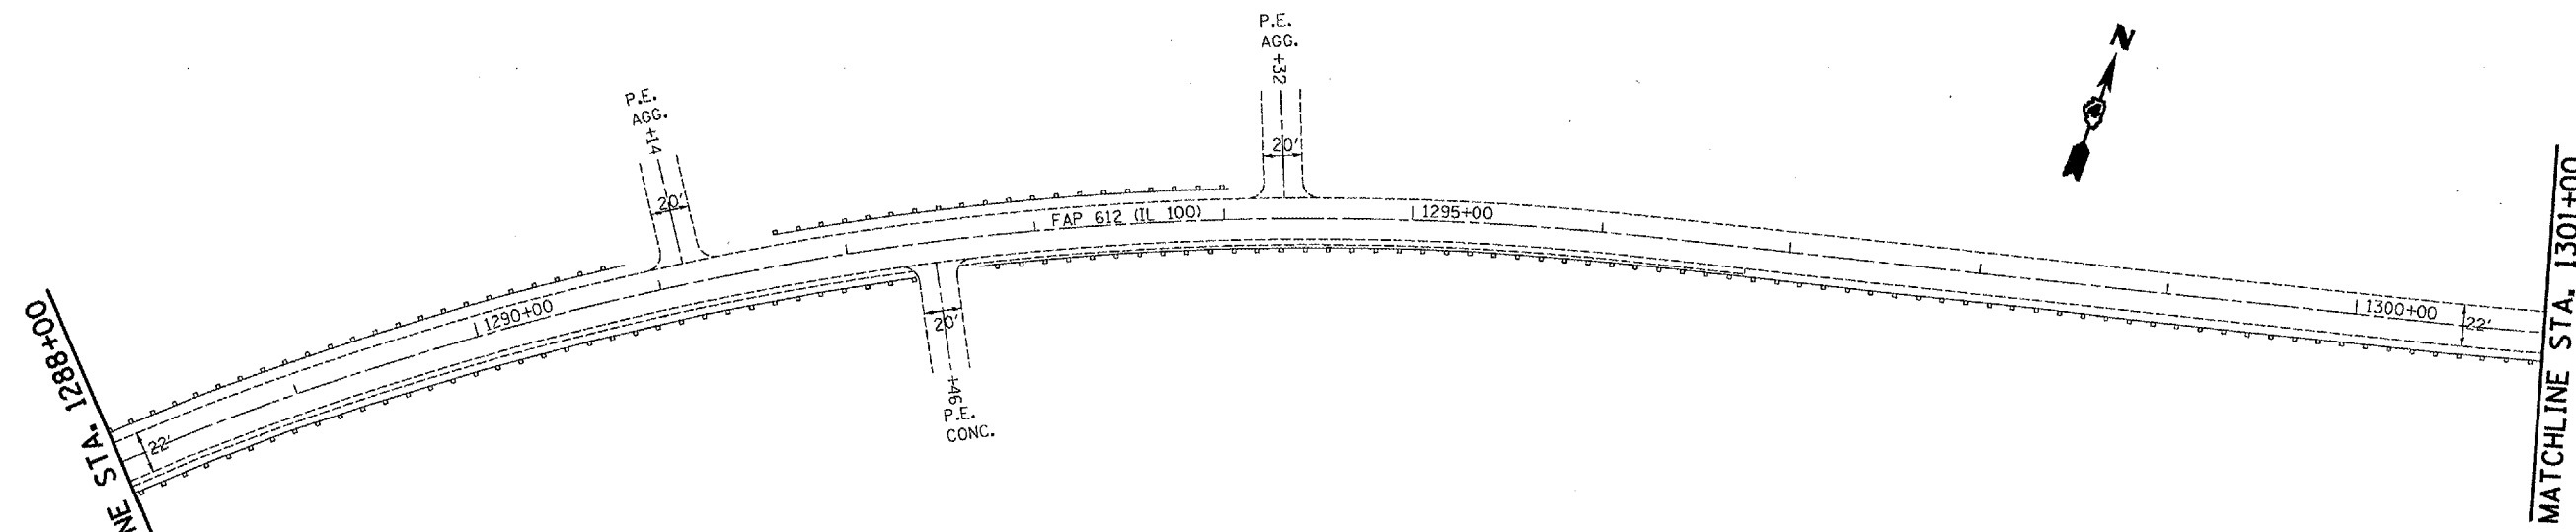

MATCHLINE STA. 1288+00

MATCHLINE STA. 1301+00

EXIST. CURVE CURV12  
 PI STA. = 1291+50.23  
 $\Delta = 34^\circ 48' 36''$  (RT)  
 $D = 3^\circ 35' 58''$   
 $R = 1,591.80'$   
 $T = 498.99'$   
 $L = 967.10'$   
 $E = 76.38'$   
 $e =$   
 $T.R. =$   
 $S.E. RUN =$   
 $P.C. STA. = 1286+51.23$   
 $P.T. STA. = 1296+18.33$

REVISIONS	
NAME	DATE

ILLINOIS DEPARTMENT OF TRANSPORTATION  
 PLAN SHEET  
 STA. 1275+00 - 1301+00  
 SCALE: VERT. \_\_\_\_\_  
 HORIZ. \_\_\_\_\_  
 DATE \_\_\_\_\_  
 DRAWN BY \_\_\_\_\_  
 CHECKED BY \_\_\_\_\_