


F.A.P. RTE.	SECTION	COUNTY	TOTAL SHEETS	SHEET NO.
310	138-21RS	MCDONOUGH	66	42
STA. 60+00		TO STA. 71+00		
FED. ROAD DIST. NO.		ILLINOIS	FED. AID PROJECT	

T6N R3W 4TH PM (MACOMB CITY TWP)  
SECTION 30

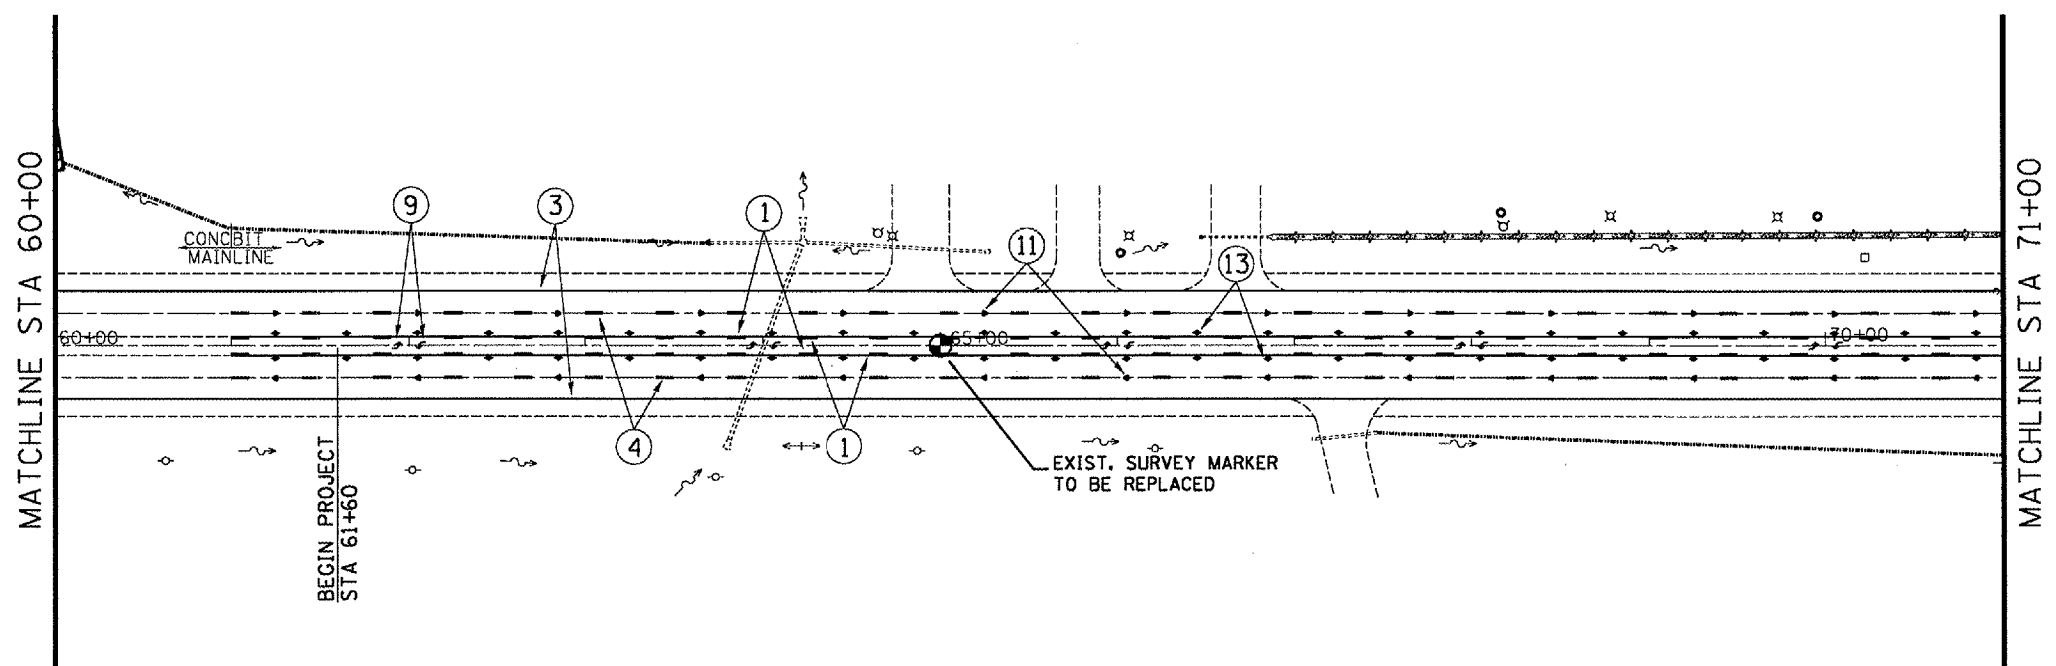

T6N R2W 4TH PM (MACOMB CITY TWP)  
SECTION 30

- ① 4" YELLOW EPOXY LINE
- ② 4" DOUBLE YELLOW EPOXY LINES
- ③ 4" WHITE EPOXY LINE
- ④ 6" WHITE PREFORMED PLASTIC LINE (30' SKIP/10' DASH)
- ⑤ 8" WHITE EPOXY LINE
- ⑥ 12" WHITE EPOXY LINE
- ⑦ 12" YELLOW EPOXY LINE
- ⑧ 24" WHITE EPOXY LINE
- ⑨ YELLOW EPOXY TURN ARROWS
- ⑩ WHITE EPOXY TURN ARROWS
- ⑪ ONE-WAY CRYSTAL
- ⑫ ONE-WAY AMBER
- ⑬ TWO-WAY AMBER



REVISIONS	
NAME	DATE

ILLINOIS DEPARTMENT OF TRANSPORTATION  
**PROPOSED STRIPING**  
STA 60+00 - 71+00

SCALE: VERT. 1" = 50'  
HORIZ. DATE  
DRAWN BY CADD  
CHECKED BY

PLOT DATE = 3/23/2005  
FILE NAME = c:\projects\68334\striping.dgn  
PLOT SCALE = 1/8" = 100'  
REFERENCE = 4/18/04