



F.A.I. RTE.	SECTION	COUNTY	TOTAL SHEETS	SHEET NO.
74	D4 BRIDGE REP.	TAZEWELL	24	5
STA. 17+71.83		TO STA. 21+71.83		
FED. ROAD DIST. NO. 4 ILLINOIS FED. AID PROJECT				

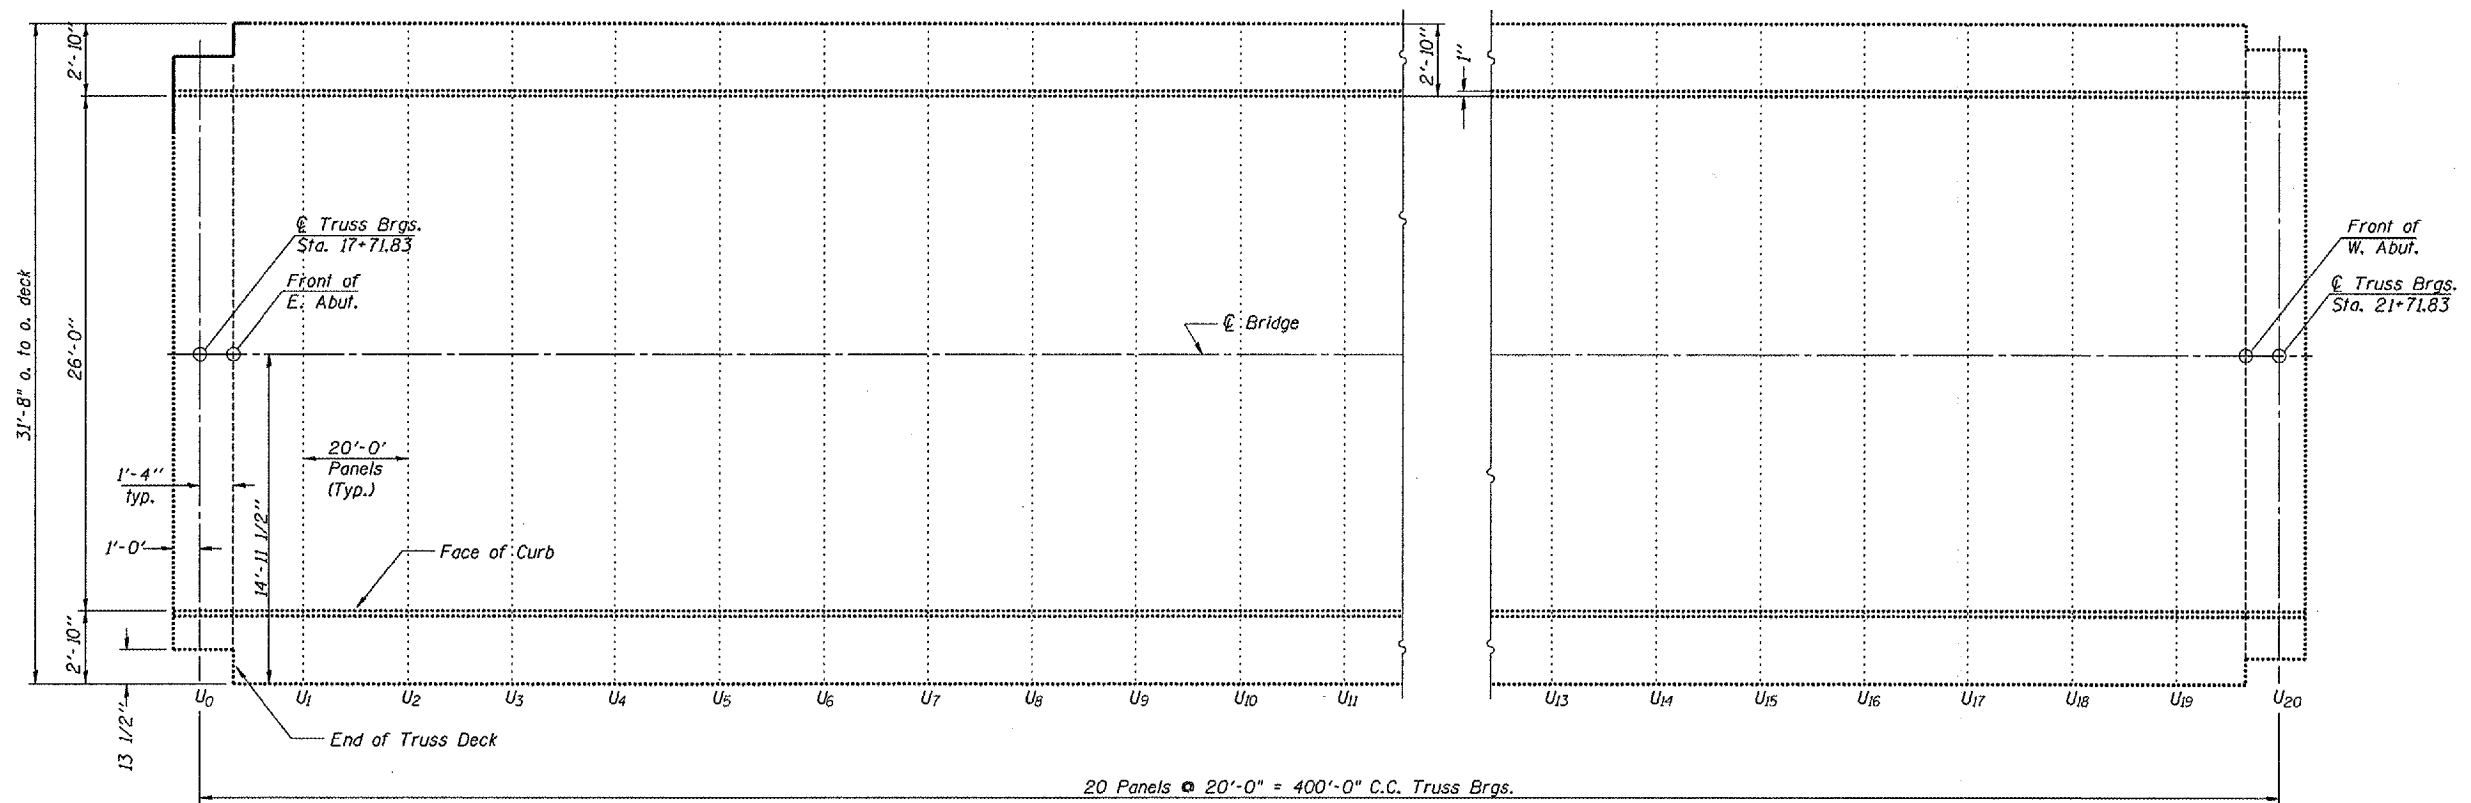

EXISTING PLAN VIEW

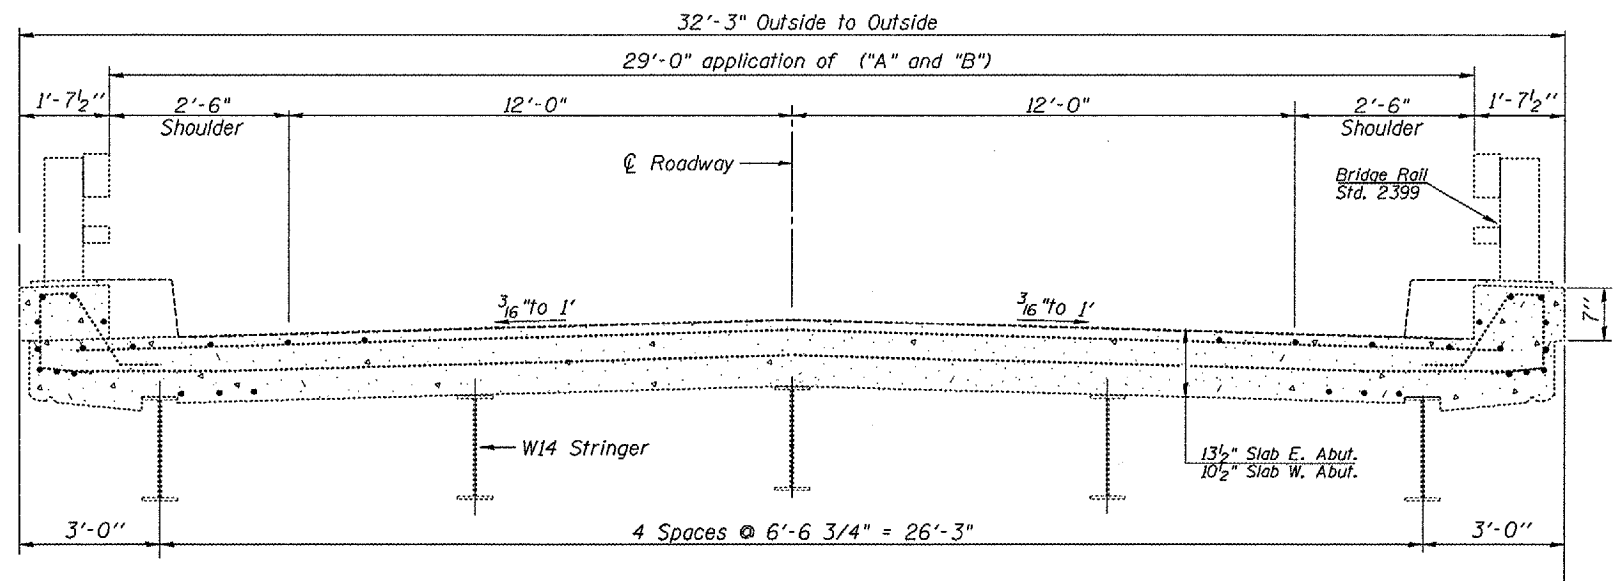

EXISTING CROSS SECTION
(Looking East)

S.N. 090-0089
Fondulac Rd.
over I-74

REVISIONS	
NAME	DATE

ILLINOIS DEPARTMENT OF TRANSPORTATION

SUPERSTRUCTURE

SCALE: VERT.
HORIZ.
DATE 09-09-2004

DRAWN BY CEJ
CHECKED BY

PLOT DATE : DATE
PLOT TIME : TIME
PLOT SCALE : SCALE
REFERENCE : REF