


F.A. I. RTE.	SECTION	COUNTY	TOTAL SHEETS	SHEET NO.
74	D4 BRIDGE REP.	TAZEWELL	24	12
STA. 18+04.50		TO STA. 22+42.00		
FED. ROAD DIST. NO. 4		ILLINOIS FED. AID PROJECT		

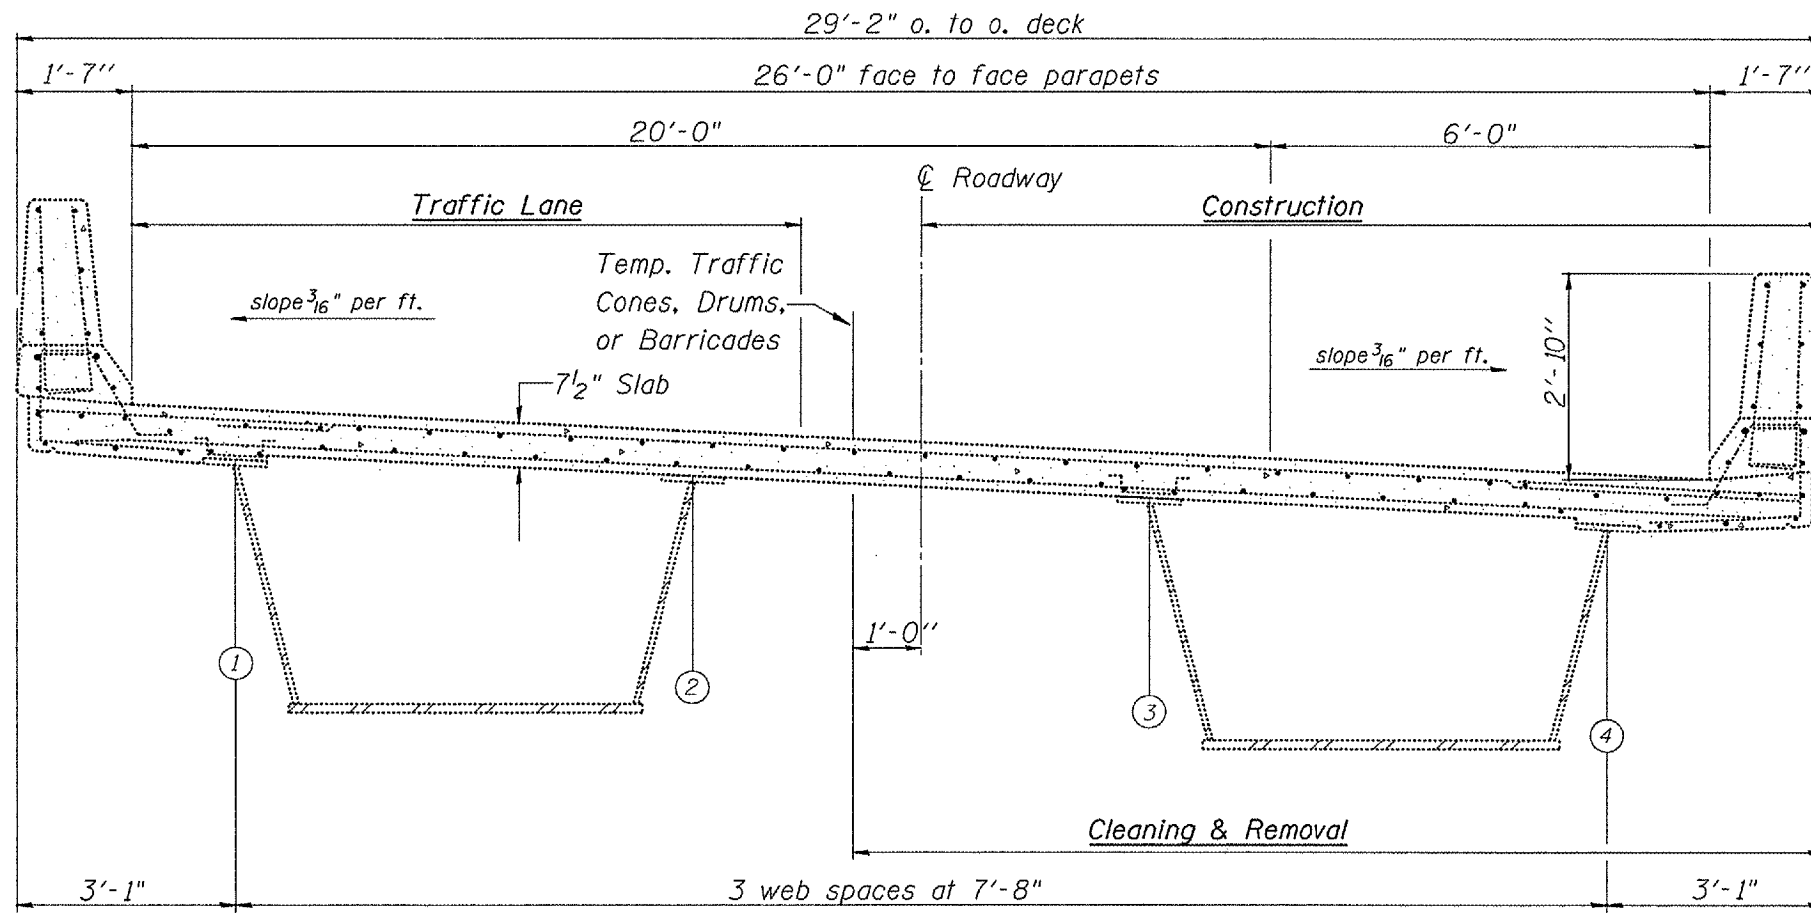

CROSS SECTION VIEW

(Looking Southwest Stage I)
 (Looking Southeast Stage II)

S.N. 090-0131
 Main St.
 over I-155

REVISIONS	
NAME	DATE

ILLINOIS DEPARTMENT OF TRANSPORTATION

CONSTRUCTION AND TRAFFIC STAGING

SCALE: VERT. DRAWN BY CEJ
 HORIZ. CHECKED BY
 DATE 01-22-2004

PLT DATE * DATE *
 PLOT SCALE * SCALE *
 REFERENCE * REF *