



F.A.I. RTE.	SECTION	COUNTY	TOTAL SHEETS	SHEET NO.
155	04 BRIDGE REP.	TAZEWELL	24	13
STA. 345+26.17		TO STA. 346+52.21		
FED. ROAD DIST. NO. 4 ILLINOIS FED. AID PROJECT				

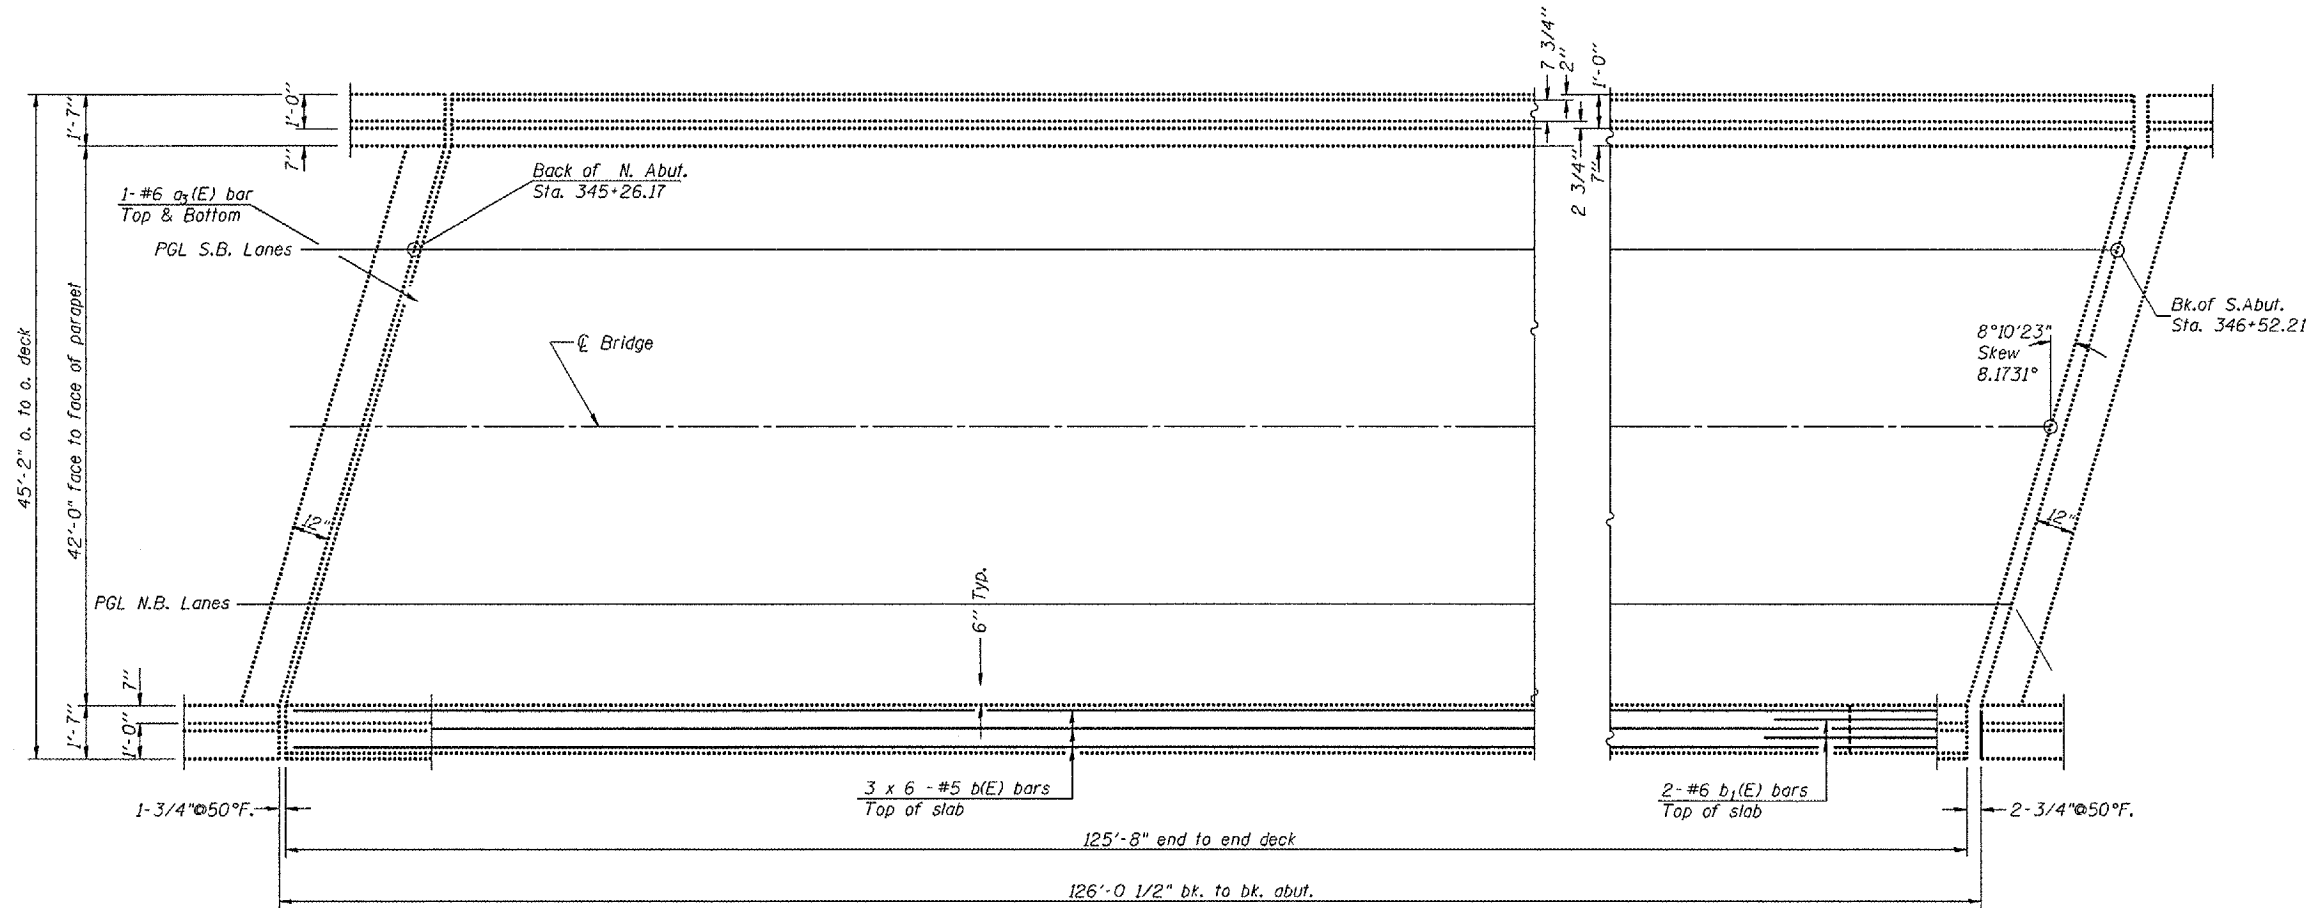

PLAN OF EXISTING DECK

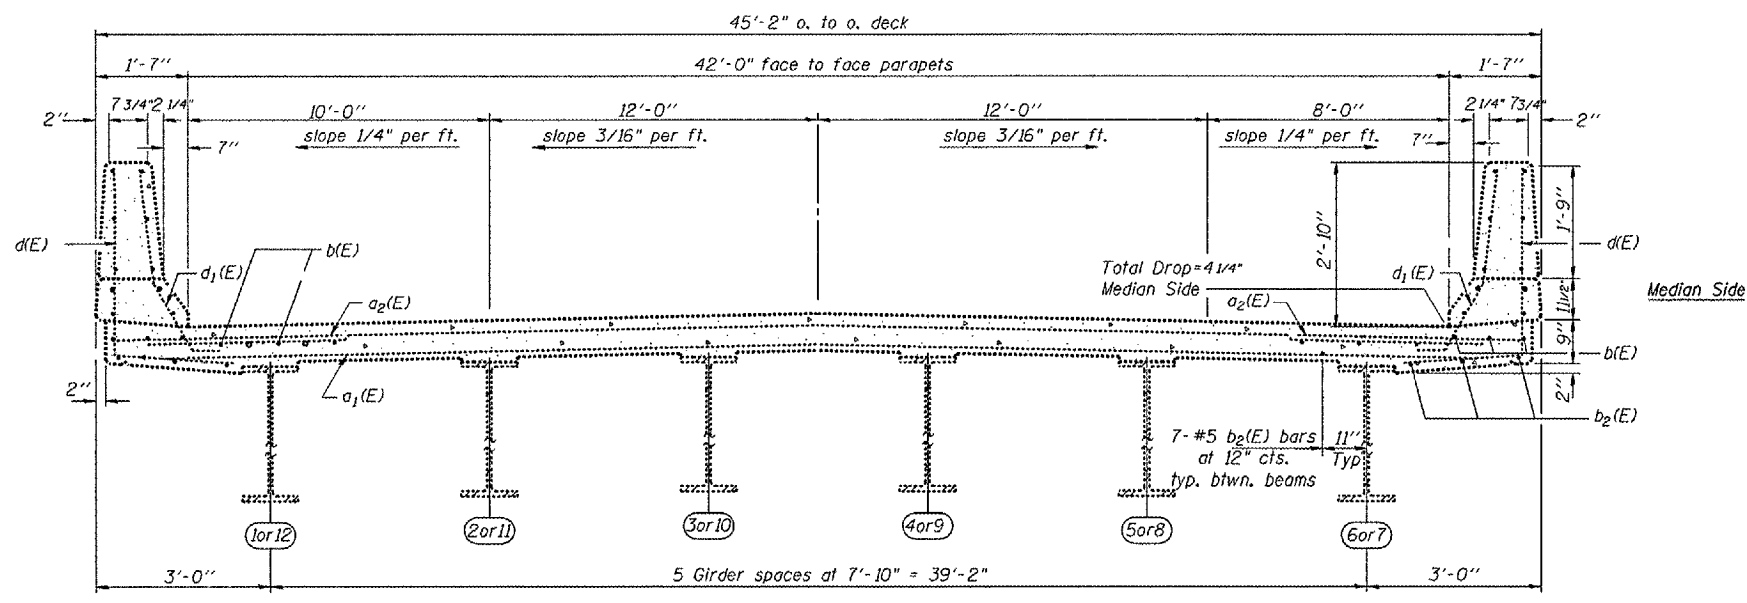

EXISTING CROSS SECTION
(Looking North)

REVISIONS	
NAME	DATE

ILLINOIS DEPARTMENT OF TRANSPORTATION
SUPERSTRUCTURE
SCALE: VERT. DRAWN BY CEJ
 HORIZ. CHECKED BY
DATE 09-09-2004

PLOT DATE = #DATE*
PLOT NAME = #NAME*
PLOT SCALE = #SCALE*
REFERENCE = #REF*

S.N. 090-0134
S.B. I-155
over Rt. 9