


F.A.I. RTE.	SECTION	COUNTY	TOTAL SHEETS	SHEET NO.
155	04 BRIDGE REP.	TAZEWELL	24	16
STA. 345+26.17		TO STA. 346+52.21		
FED. ROAD DIST. NO. 4		ILLINOIS FED. AID PROJECT		

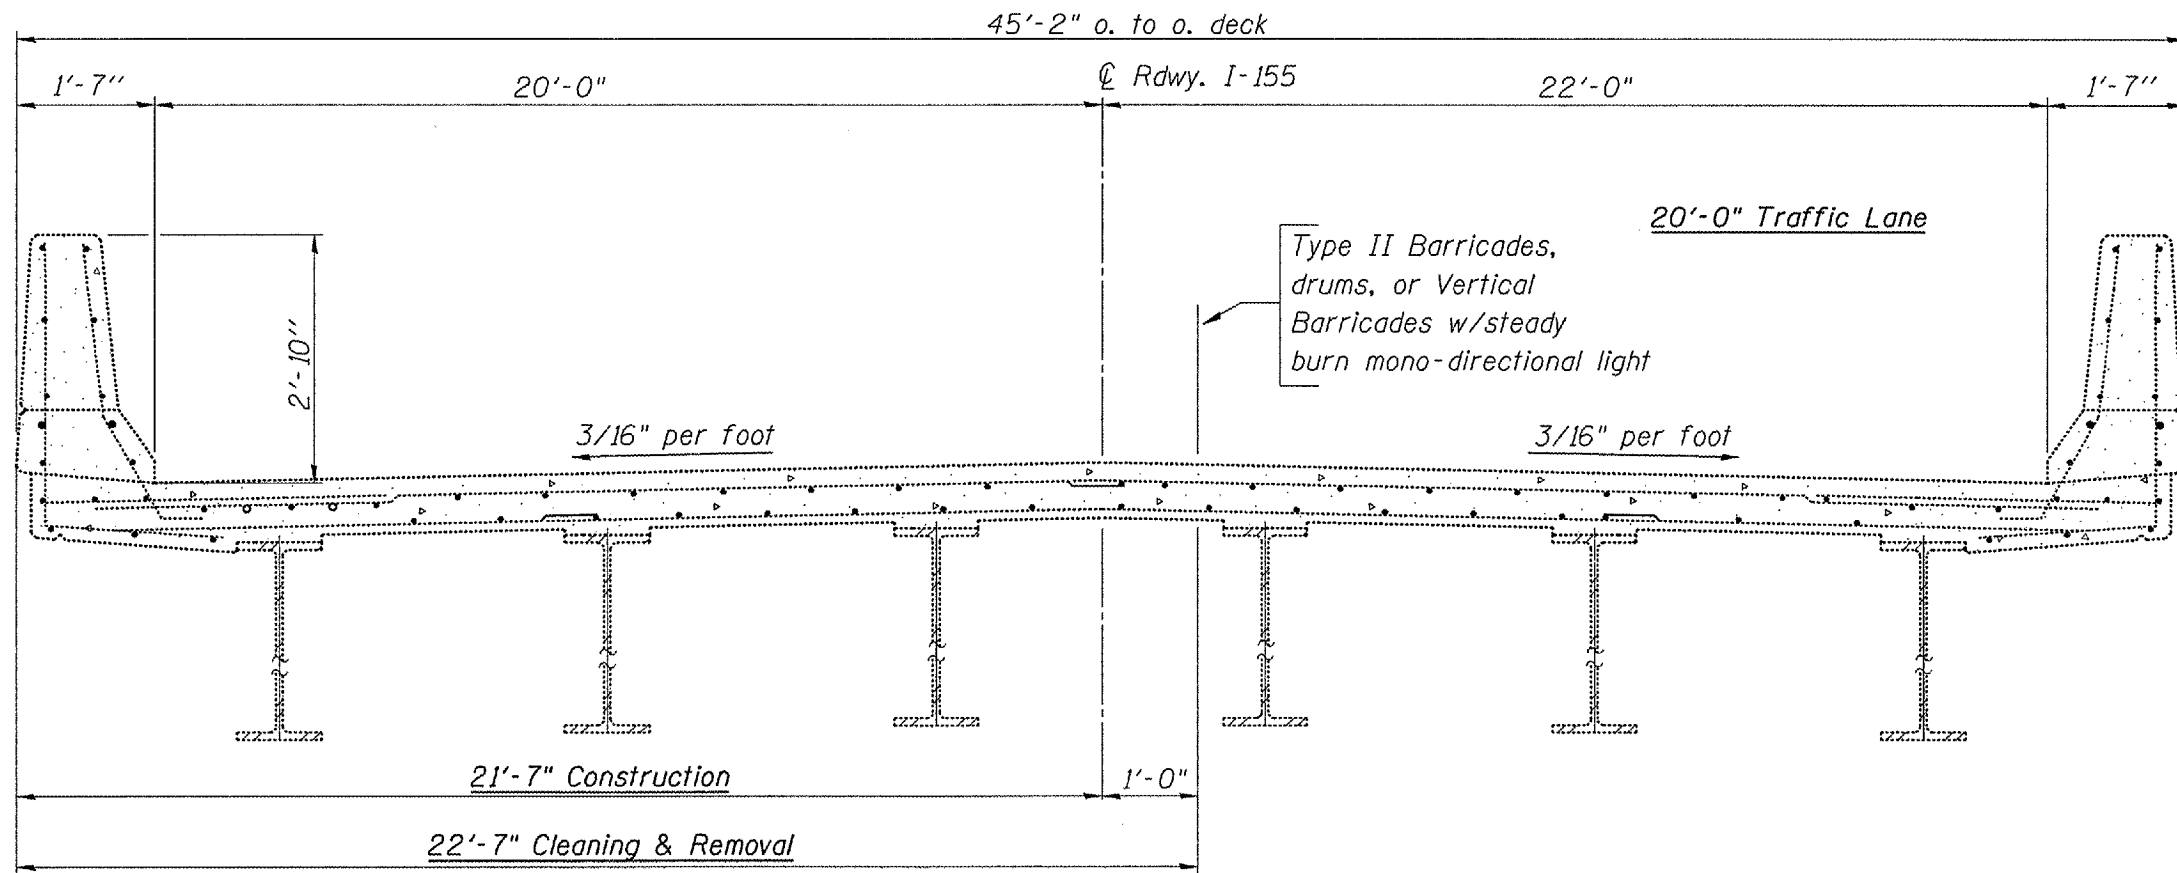

CROSS SECTION VIEW

(Looking South Stage I)
(Looking North Stage II)

S.N. 090-0134
S.B. I-155
over Rt. 9

REVISIONS	
NAME	DATE

ILLINOIS DEPARTMENT OF TRANSPORTATION
CONSTRUCTION AND TRAFFIC STAGING
SCALE: VERT. DATE 01-22-2004
DRAWN BY CEJ
CHECKED BY

PLOT DATE * DATE *
PLOT SCALE * SCALE *
REFERENCE * REF *