



F.A.T. RTE.	SECTION	COUNTY	TOTAL SHEETS	SHEET NO.
155	D4 BRIDGE REP.	TAZEWELL	24	17
STA. 345+33.93		TO STA. 346+59.97		
FED. ROAD DIST. NO. 4 ILLINOIS FED. AID PROJECT				

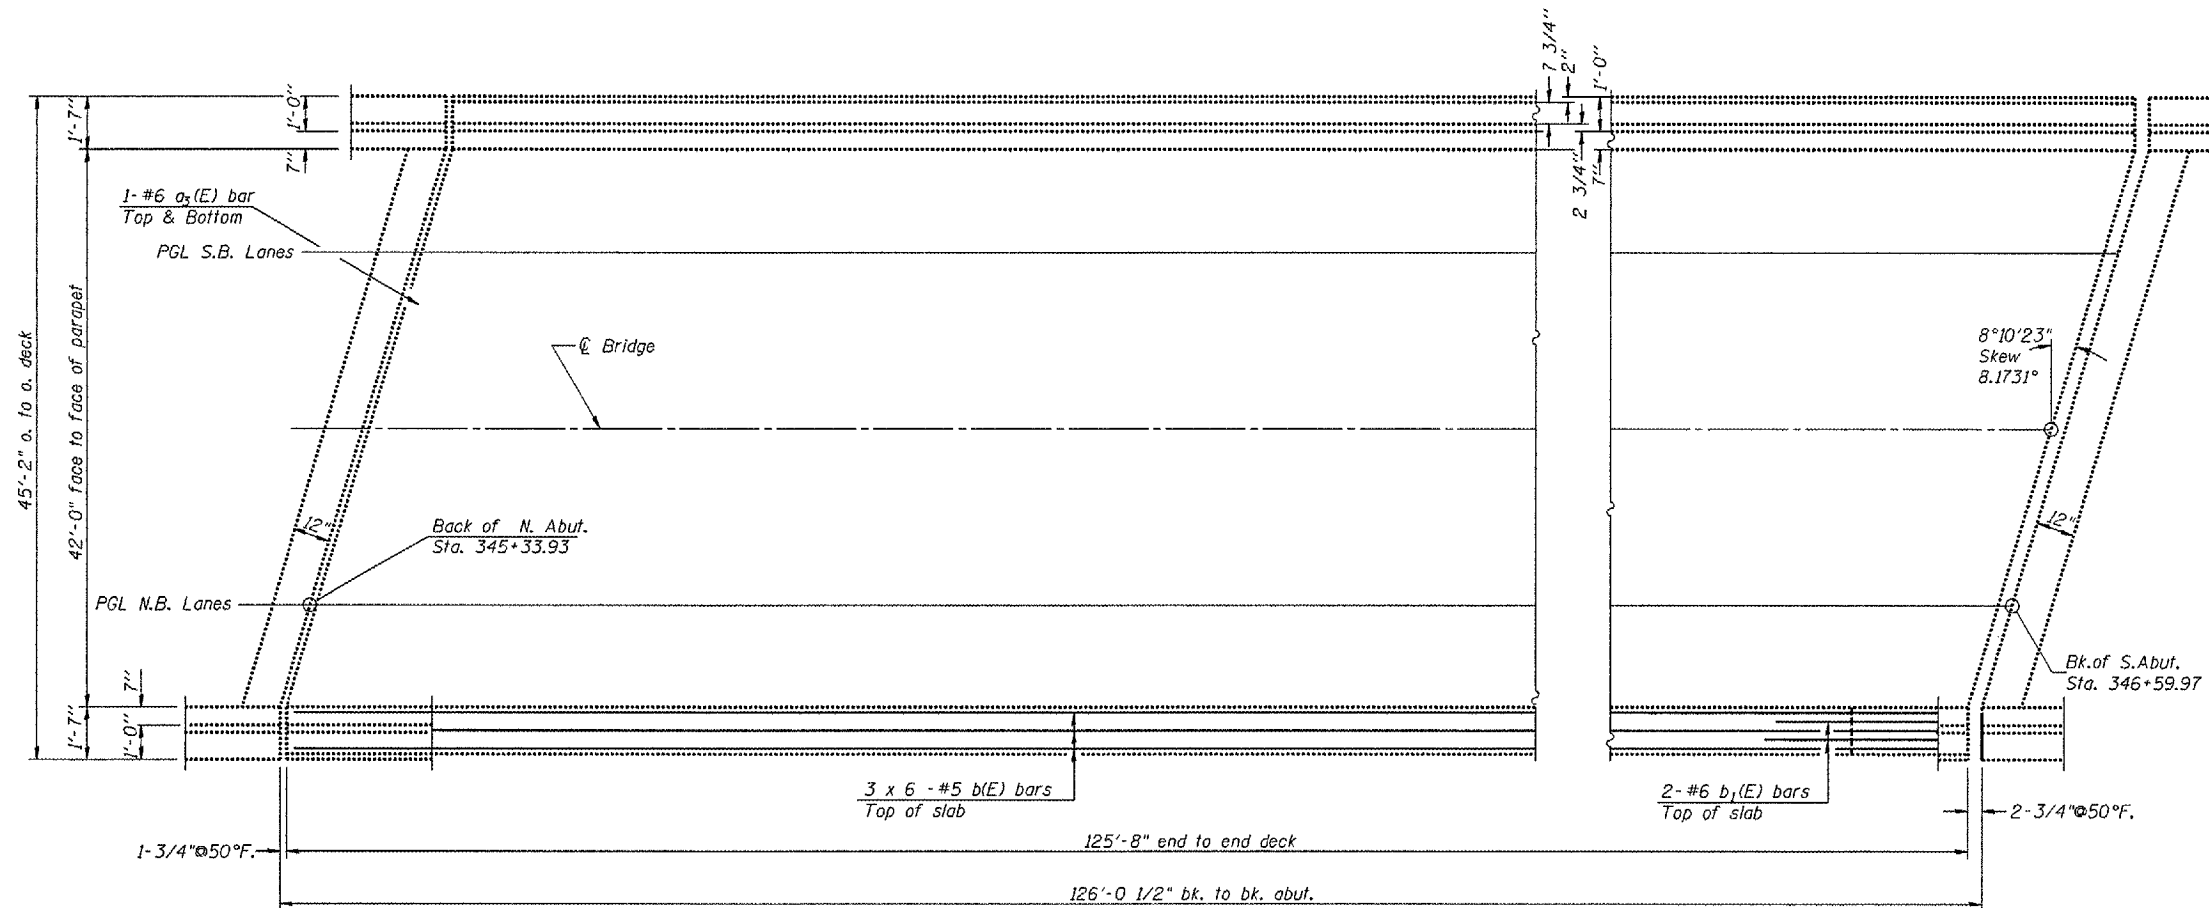

PLAN OF EXISTING DECK

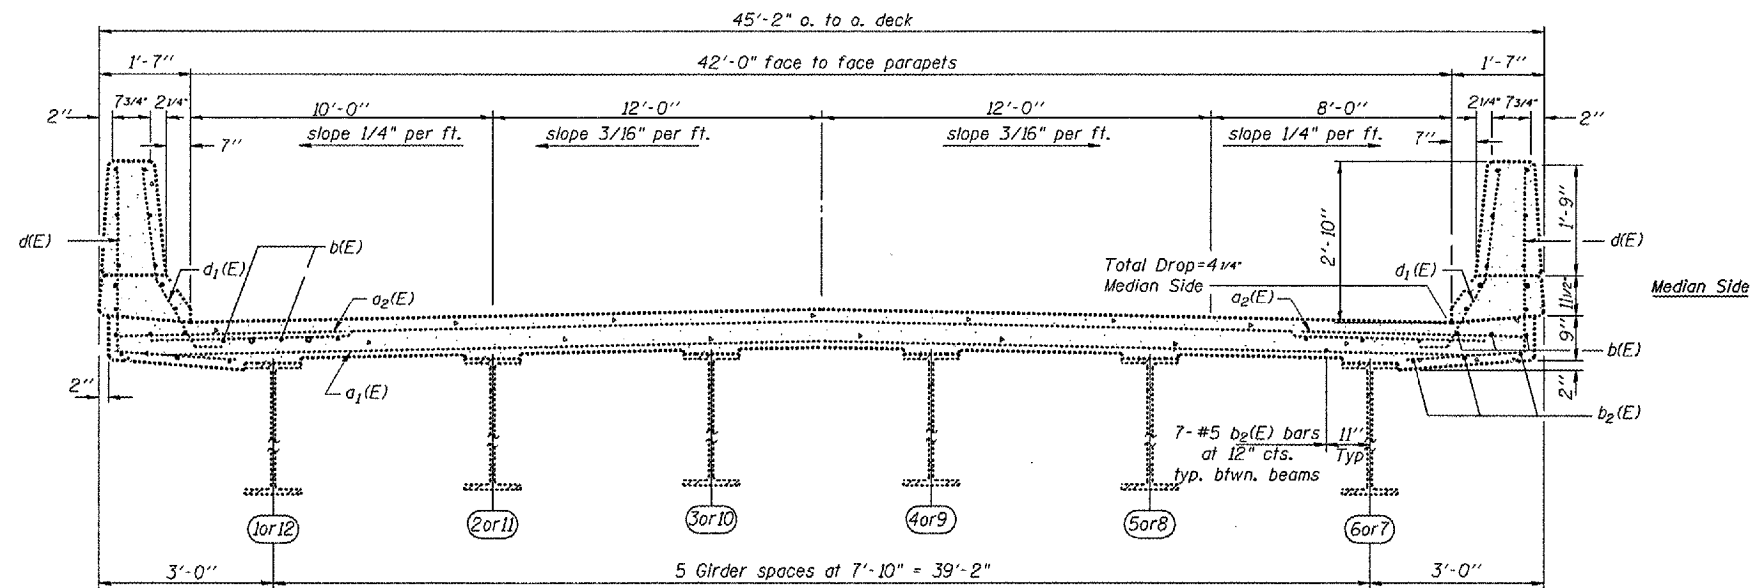

EXISTING CROSS SECTION
(Looking South)

S.N. 090-0135
N.B .I-155
over Rt. 9

REVISIONS	
NAME	DATE

ILLINOIS DEPARTMENT OF TRANSPORTATION
SUPERSTRUCTURE

SCALE: VERT.
HORIZ.
DATE 09-09-2004

DRAWN BY CEJ
CHECKED BY

PLOT DATE: DATE
PLOT SCALE: SCALE
REFERENCE: REF