



F.A.I. RTE.	SECTION	COUNTY	TOTAL SHEETS	SHEET NO.
74	D4 BRIDGE REP.	TAZEWELL	24	21
STA. 101+110+16 TO STA. 101+142.16				
FED. ROAD DIST. NO. 4 ILLINOIS FED. AID PROJECT				

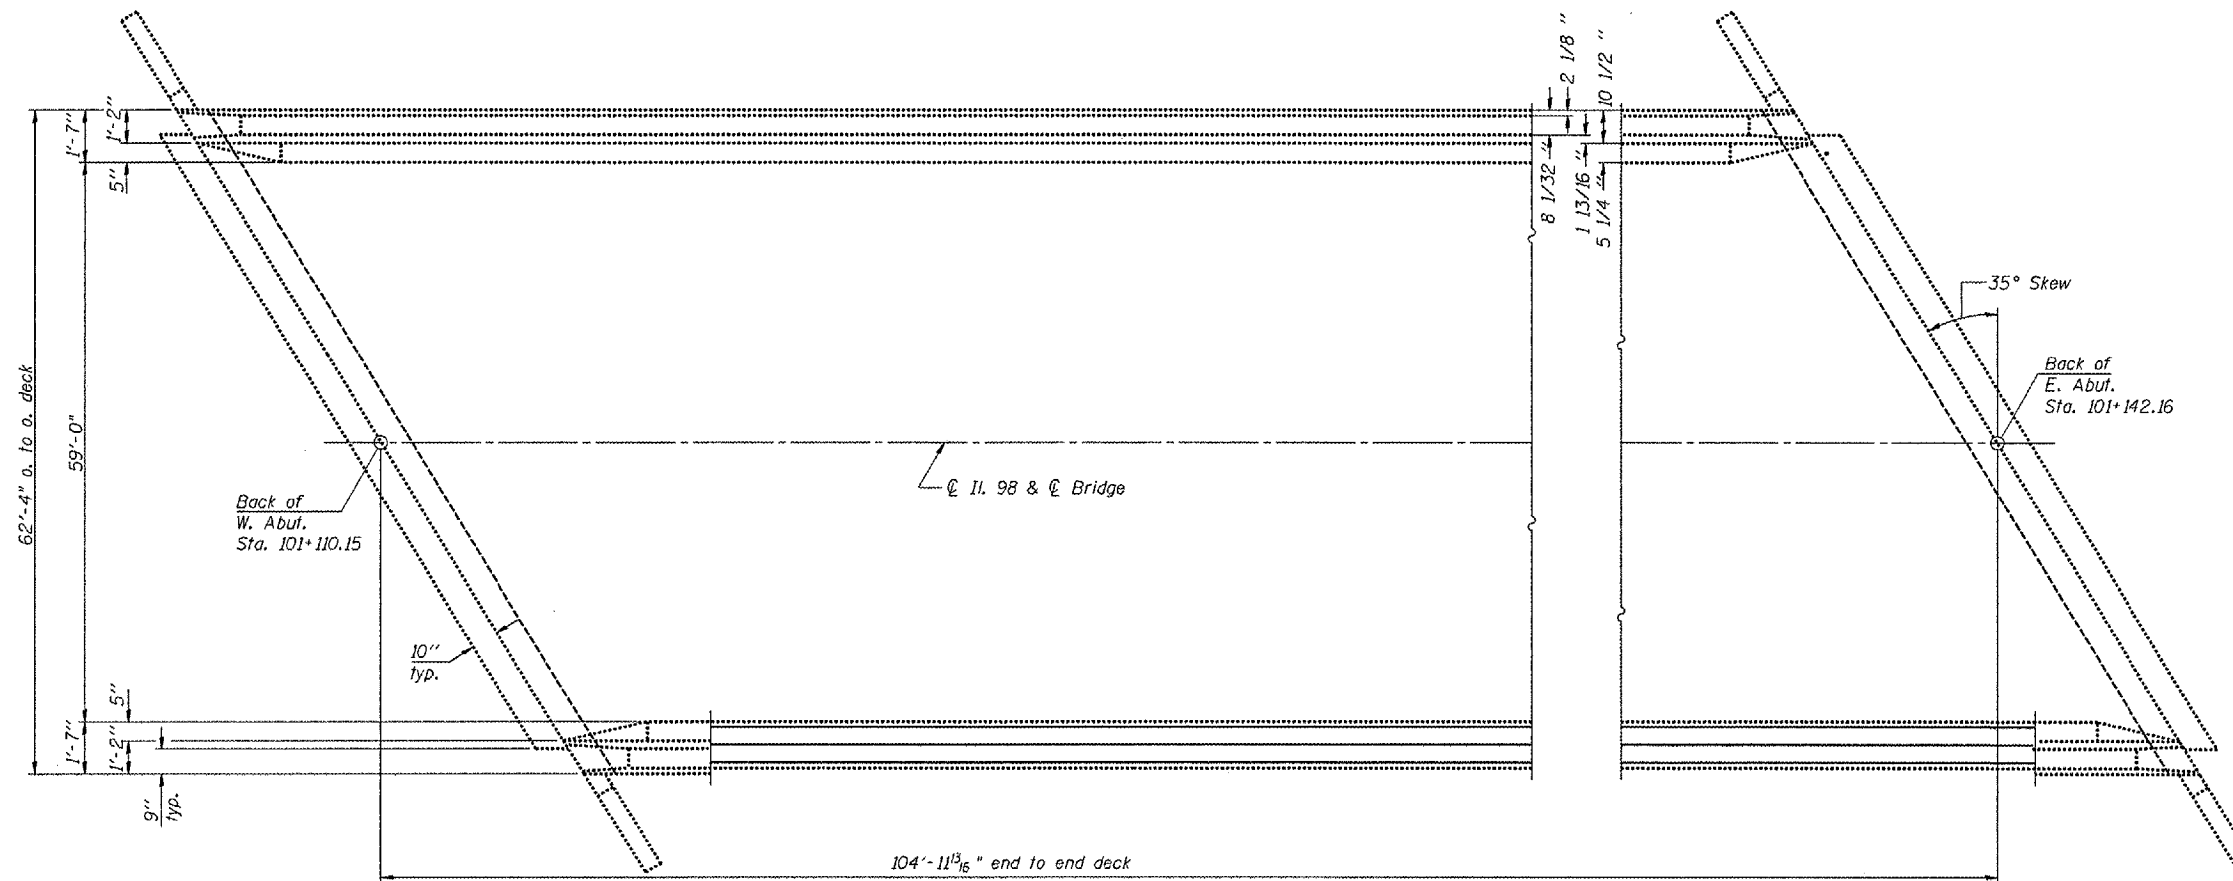

PLAN OF EXISTING DECK

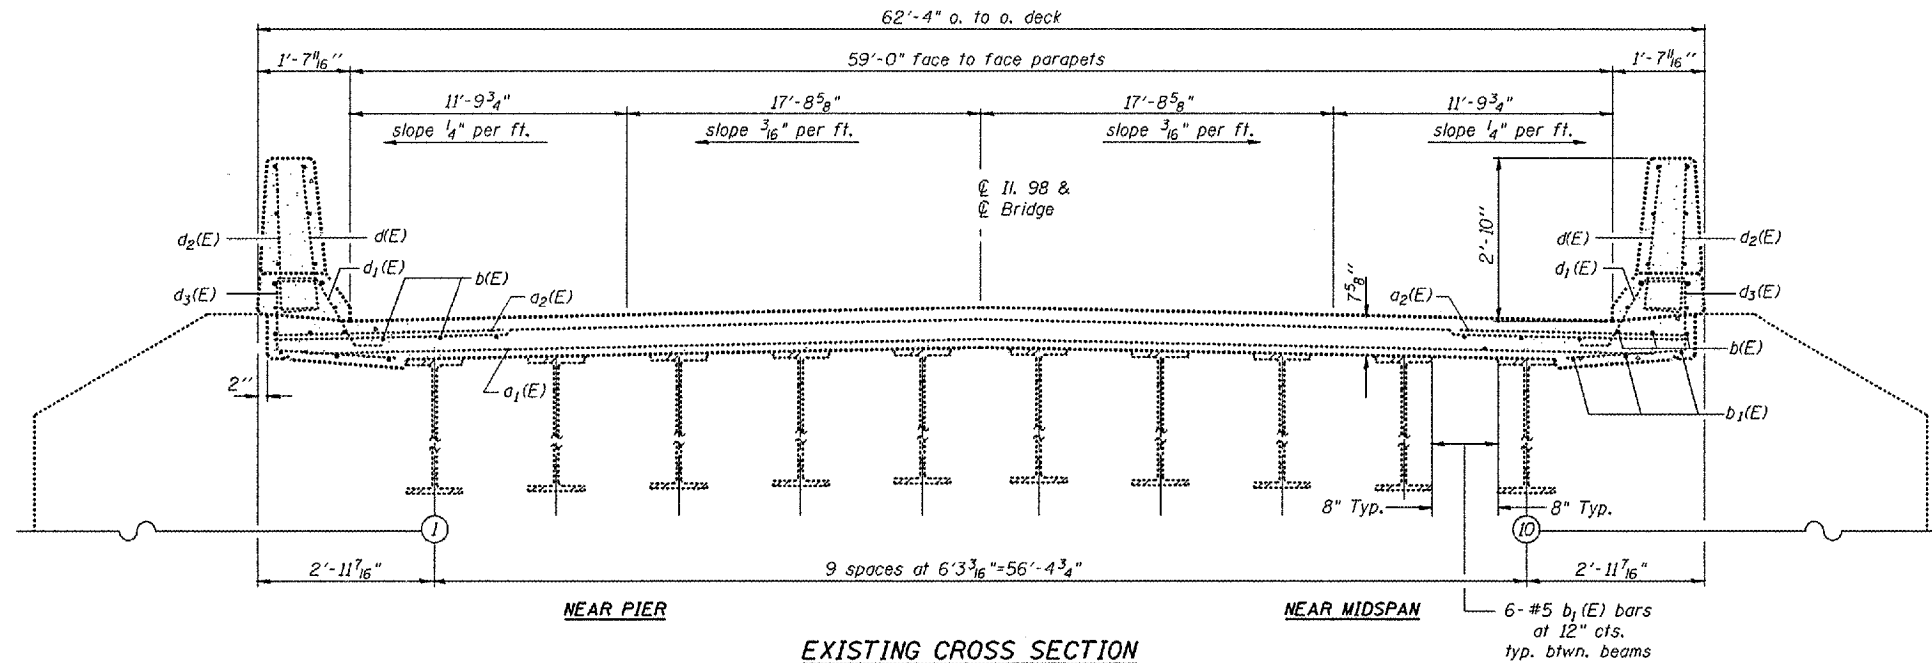

EXISTING CROSS SECTION
(Looking East)

S.N. 090-0146
Il. 98 over
Lick Crk.

REVISIONS	
NAME	DATE

ILLINOIS DEPARTMENT OF TRANSPORTATION
SUPERSTRUCTURE

SCALE: VERT.
HORIZ.
DATE 09-09-2004

DRAWN BY CEJ
CHECKED BY

PLOT DATE : 09/09/04
FILE NAME : 090146
PLOT SCALE : AS SHOWN
REFERENCE : 090146