



F.A.I. R.T.E.	SECTION	COUNTY	TOTAL SHEETS	SHEET NO.
155	04 DEBRIS RD.	TAZEWELL	10	4
STA. 665+90.43		TO STA. 671+00.20		
FED. ROAD DIST. NO. 4		ILLINOIS FED. AID PROJECT		

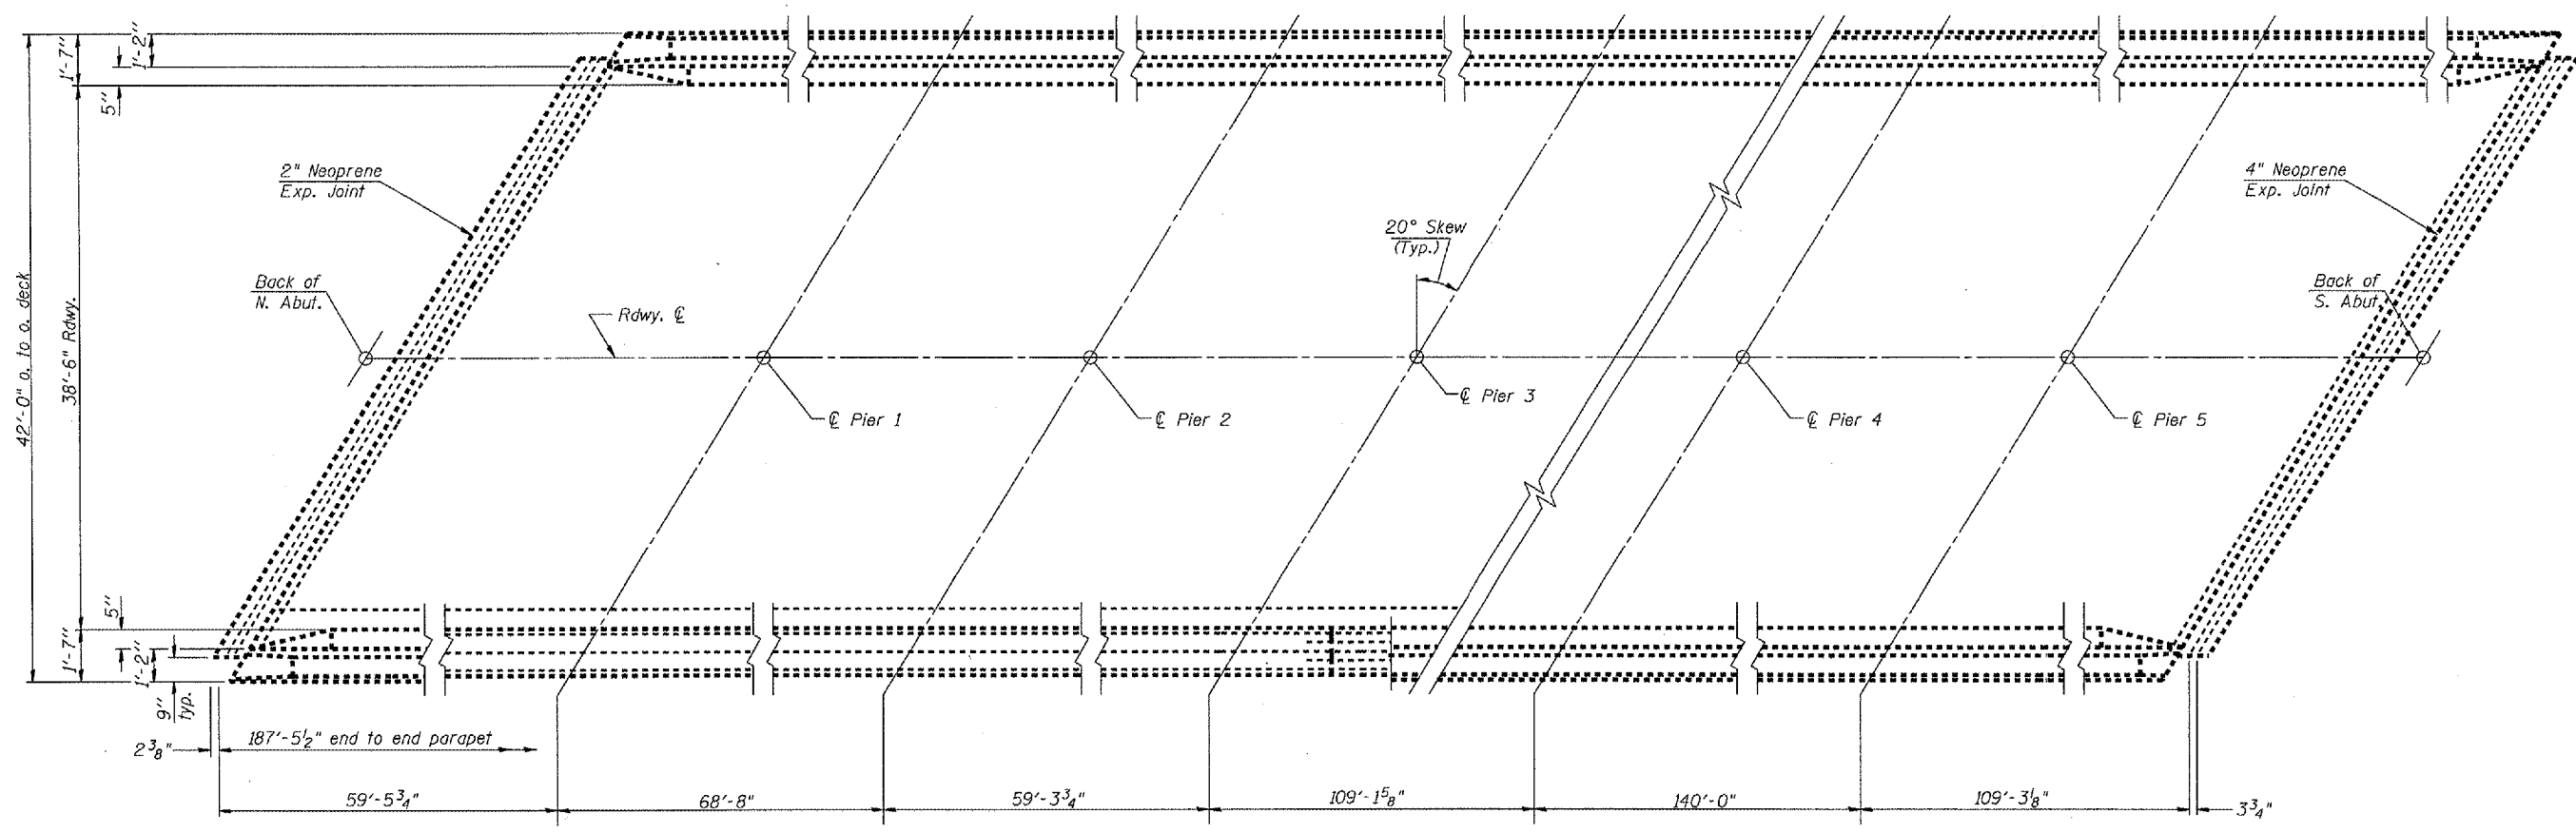

PLAN

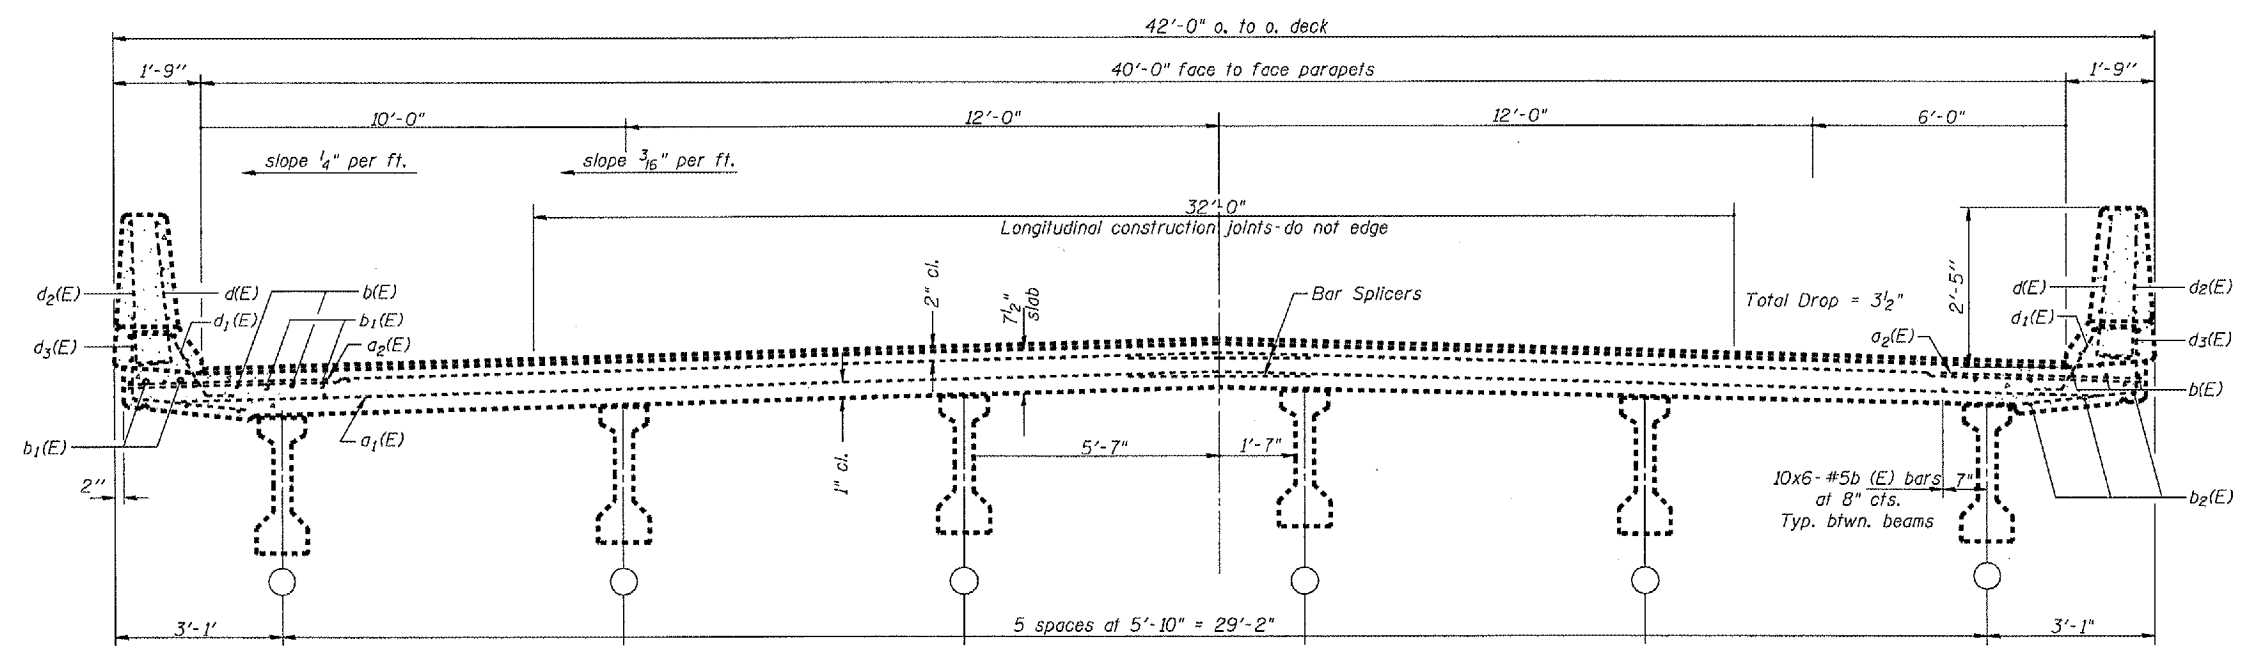

CROSS SECTION
(Looking South)

REVISIONS	
NAME	DATE

ILLINOIS DEPARTMENT OF TRANSPORTATION

TYPICAL SECTIONS

SCALE: VERT. _____
 HORIZ. _____

DATE 08-12-2004

DRAWN BY CEJ
 CHECKED BY _____

DATE: _____
 PLOT DATE: _____
 PLOT SCALE: _____
 REFERENCE: _____