
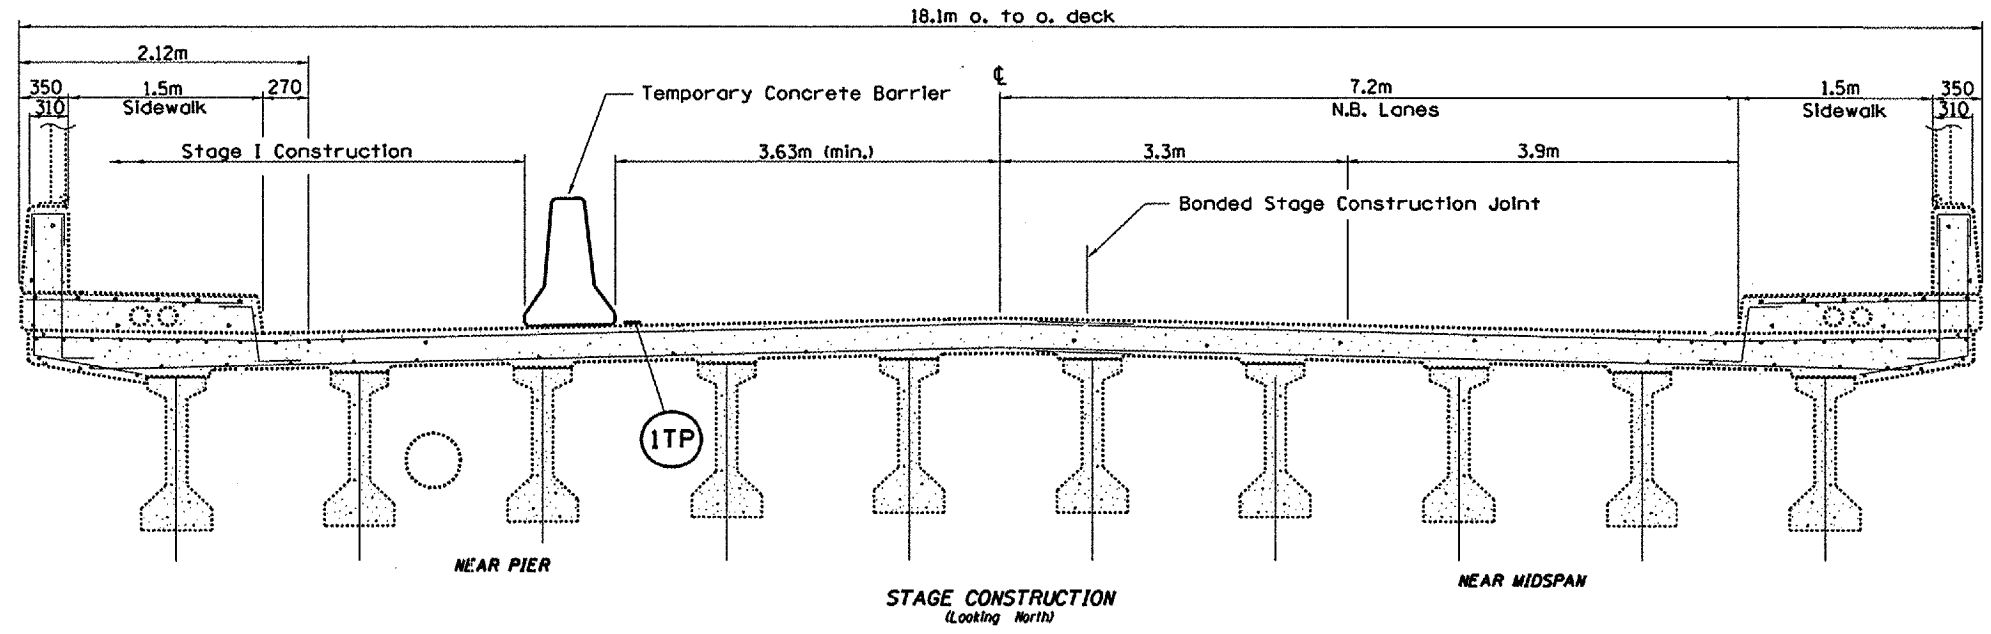


F.A.I. RITE	SECTION	COUNTY	TOTAL SHEETS	SHEET NO.
74	172-BHB-211	PEORIA	18	7
STA. 146+204.55		TO STA. 149+904.55		
FED. ROAD DIST. NO. 4 ILLINOIS FED. AID PROJECT				

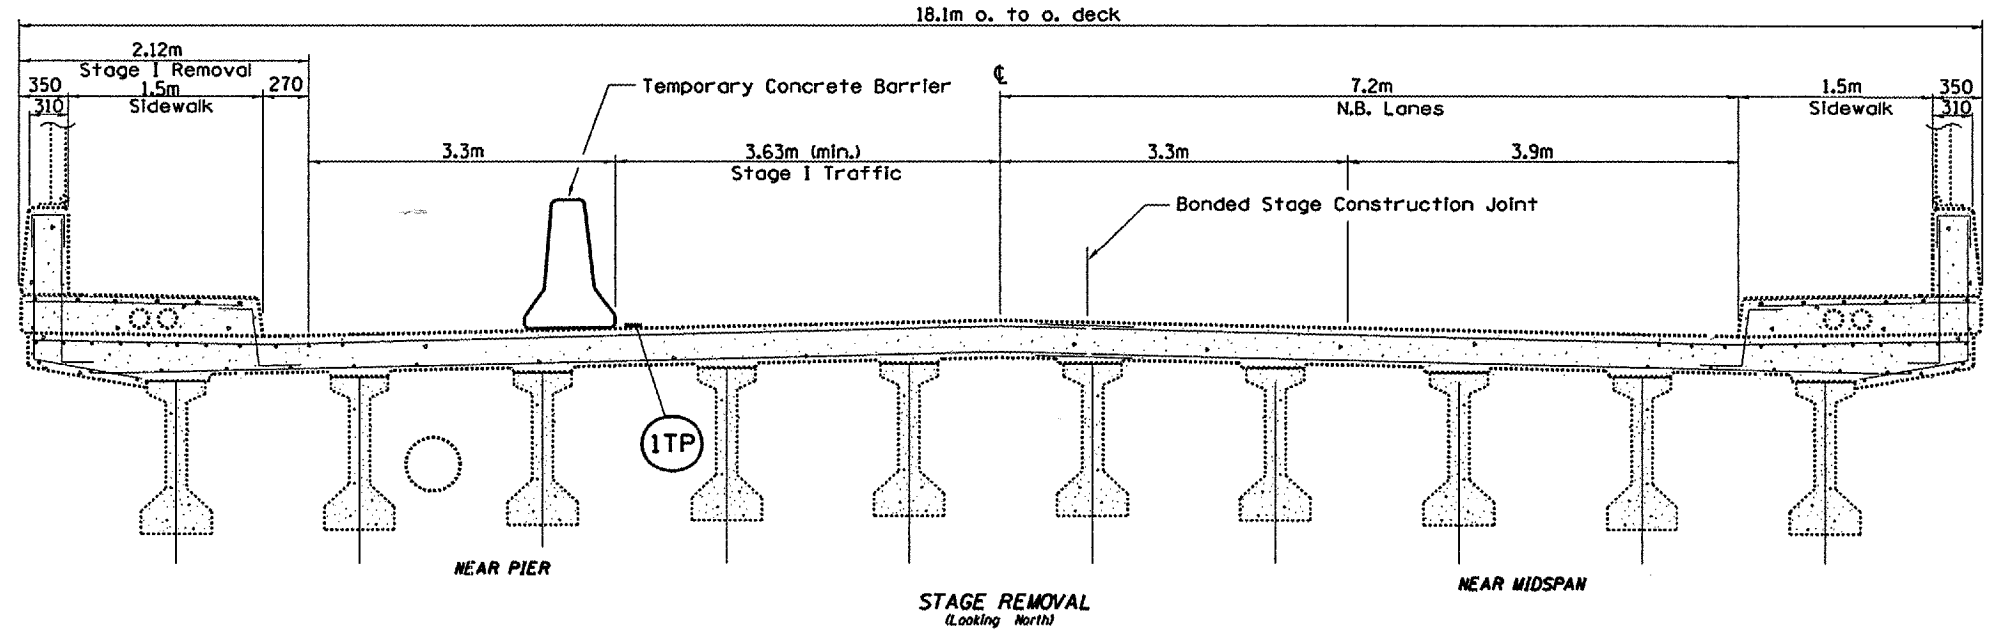

**LEGEND**

	CONSTRUCTION THIS STAGE		PAVEMENT MARKING
	DRUM		TYPE III BARRICADE
	DIRECTION OF TRAFFIC		TYPE II BARRICADE
	VERTICAL PANEL		TEMPORARY CONCRETE BARRIER
	FLEXIBLE DELINEATORS		

**TEMPORARY PAVEMENT MARKINGS**

100 mm SOLID TAPE

**Notes:**  
 Refer to Highway Standard 701402 at Sheridan Rd. and 701401 at I-74 for exact placement of traffic management devices and other clarifications as construction staging symbols and dimensioning were duplicated off of these standards. Distance requirements for traffic standard devices on Sheridan Rd. shall be determined by the Field Engineer as structure location causes placement limitations.

REVISIONS	
NAME	DATE

ILLINOIS DEPARTMENT OF TRANSPORTATION  
**CONSTRUCTION AND TRAFFIC CONTROL**  
 SCALE: VERT. \_\_\_\_\_  
 HORIZ. \_\_\_\_\_  
 DATE 03-15-2005  
 DRAWN BY CEJ  
 CHECKED BY \_\_\_\_\_

PLOT DATE: 03/15/2005  
 FILE NAME: S:\CONTRACTS\172-BHB-211\172-BHB-211-174.dwg  
 PLOT SCALE: 1/8"=1'-0"  
 REFERENCE: SHEET 74