



| FAP ROUTE | SECTION | COUNTY | TOTAL SHEETS | SHEET NO |
|-----------|---------|----------|--------------|----------|
| 664 | * | SANGAMON | 61 | 13 |
| STA. | TO STA. | | | |

EXISTING CONDITIONS:
 * D-6 RESURFACING 2005-1
 CONTRACT NO. 72790

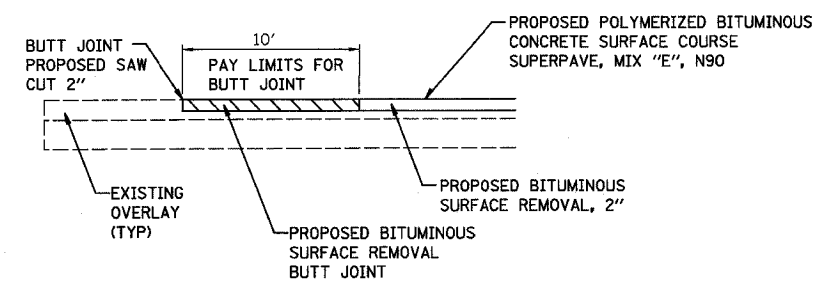

| | | |
|-----------|--------------------|------|
| PLAN | SURVEYED | DATE |
| NOTE BOOK | ALIGNED | BY |
| NO. | PT. OF WAY CHECKED | |
| | POD FILE NAME | |

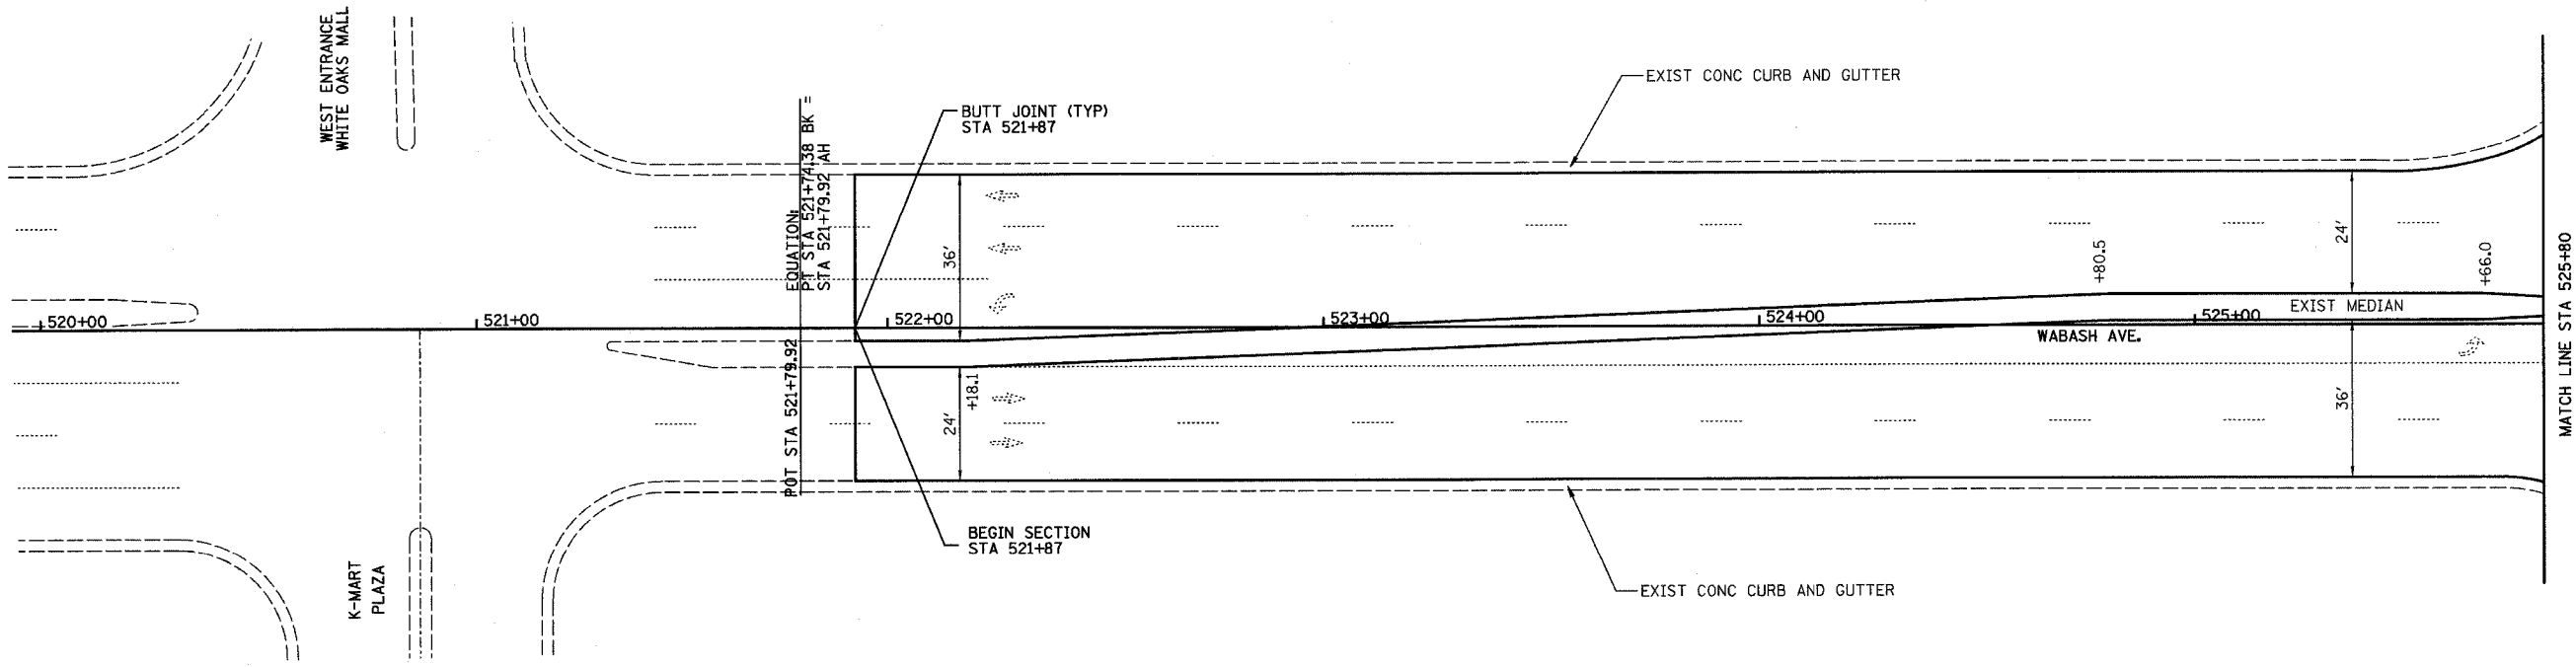

TYPICAL BUTT JOINT DETAIL

LEGEND
 --- DIRECTION OF TRAFFIC

HOMER L. CHASTAIN & ASSOCIATES, LLP
 CONSULTING ENGINEERS
 DECATUR (217) 422-8544
 CHICAGO (773) 714-0050
 184-001397

| REVISIONS | |
|-----------|------|
| NAME | DATE |
| | |
| | |
| | |
| | |
| | |
| | |

ILLINOIS DEPARTMENT OF TRANSPORTATION
 FAP ROUTE 664
 (WABASH AVE & MACARTHUR BLVD)
 SECTION D-6 RESURFACING 2005-1
 SANGAMON COUNTY
ROADWAY PLAN
 DRAWN BY: EMR CHECKED BY: GLF

DATE PLOTTED: 05/23/17 08:45
 PLOTTER: HP DesignJet 5000PS
 PLOT SCALE: 1"=40'