



| PROJECT NO. | SECTION | COUNTY | TOTAL SHEETS | SHEET NO. |
|-------------|---------|----------|--------------|-----------|
| 664 | * | SANGAMON | 61 | 16 |

STA. TO STA.
 EXISTING CONDITIONS:
 * D-6 RESURFACING 2005-1
 CONTRACT NO. 72790

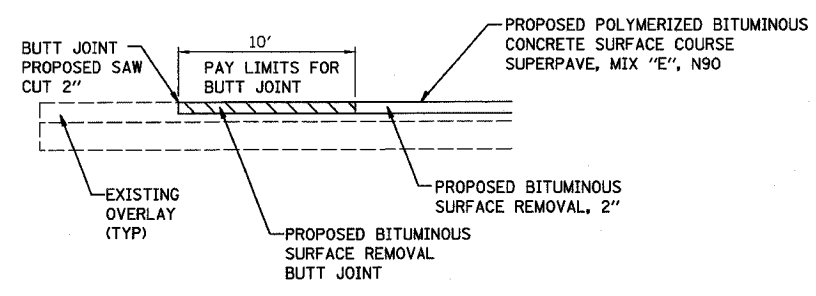

| | | |
|-----------|----------|------|
| PLAN | SURVEYED | DATE |
| NOTE BOOK | ALIGNED | BY |
| NO. | BY | |

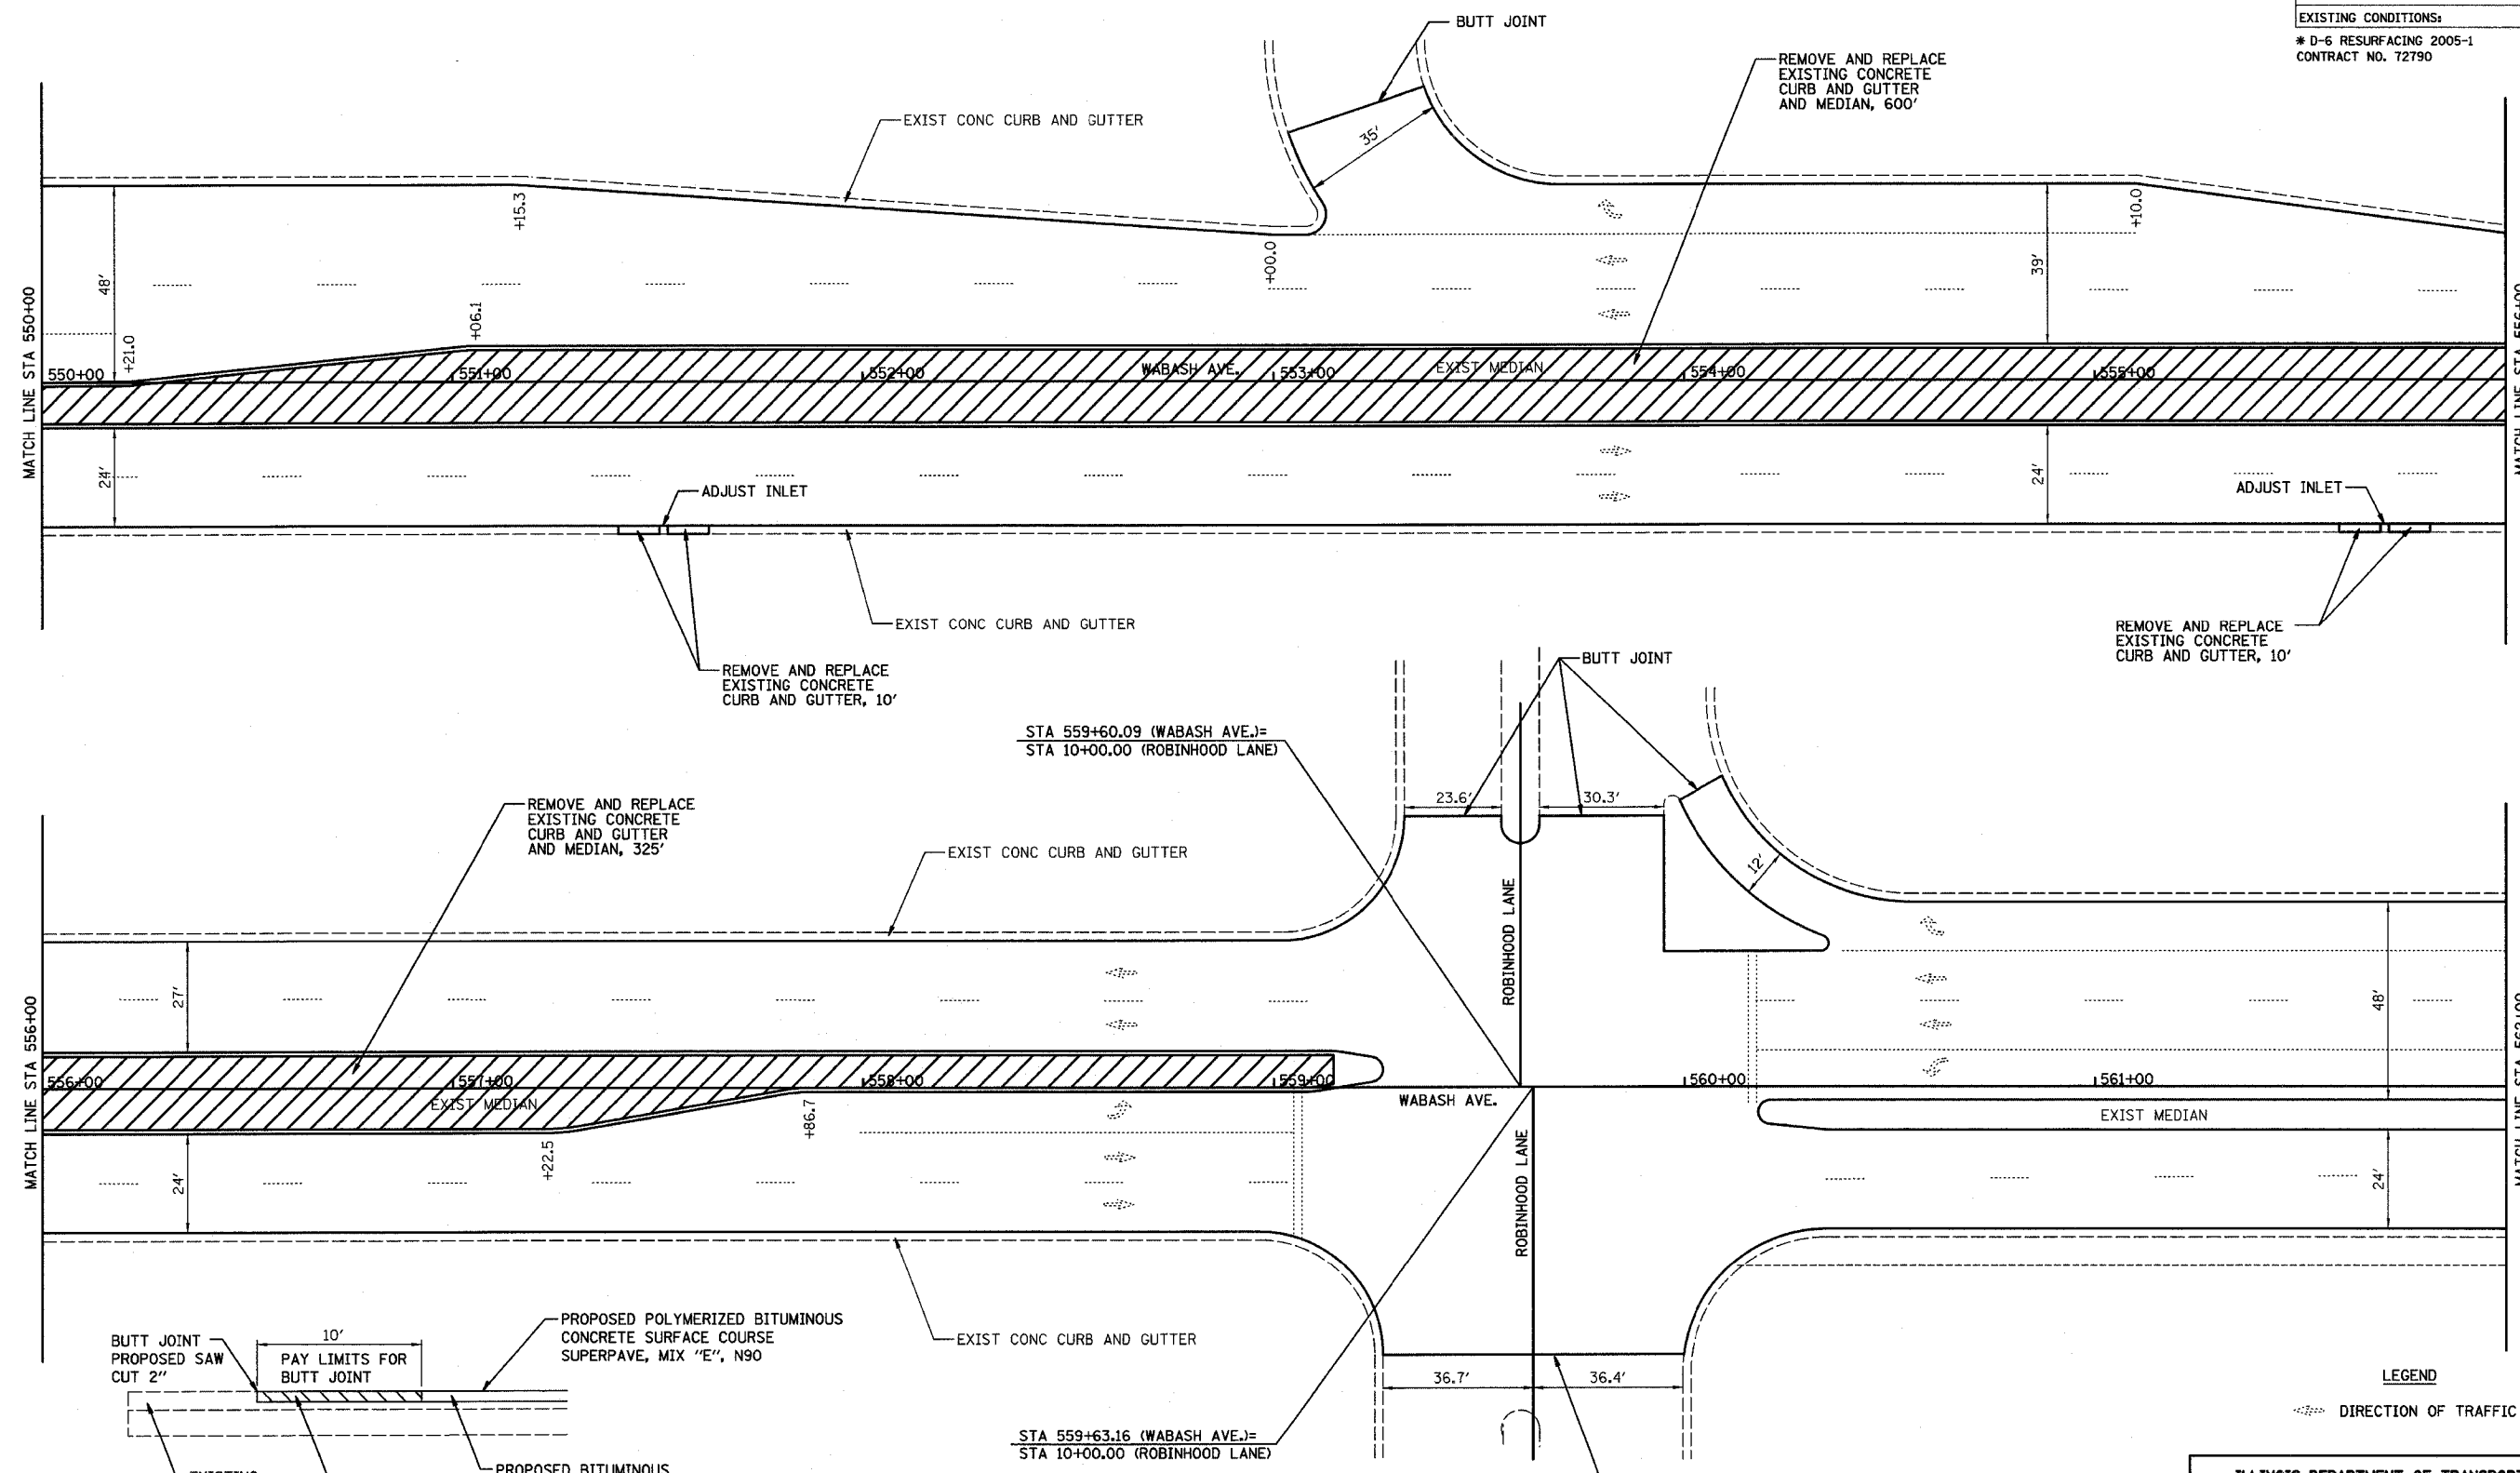

TYPICAL BUTT JOINT DETAIL

LEGEND
 - - - - - DIRECTION OF TRAFFIC

HOMER L.
CHASTAIN
 & ASSOCIATES, LLP
 CONSULTING ENGINEERS
 DECATUR (217) 422-8544
 CHICAGO (773) 714-0050
 184-001397

| REVISIONS | |
|-----------|------|
| NAME | DATE |
| | |
| | |
| | |
| | |

ILLINOIS DEPARTMENT OF TRANSPORTATION
 FAP ROUTE 664
 (WABASH AVE & MACARTHUR BLVD)
 SECTION D-6 RESURFACING 2005-1
 SANGAMON COUNTY
ROADWAY PLAN
 DRAWN BY: EMR
 CHECKED BY: GLF