

SECTION	COUNTY	TOTAL SHEETS	SHEET NO
664	SANGAMON	61	22




STA. TO STA.

EXISTING CONDITIONS:


* D-6 RESURFACING 2005-1
CONTRACT NO. T2790



PLAN	SURVEYED	DATE
NOTE BOOK	ALIGNED	
	RT. OF WAY CHECKED	
	FOUND FIELD NAME	

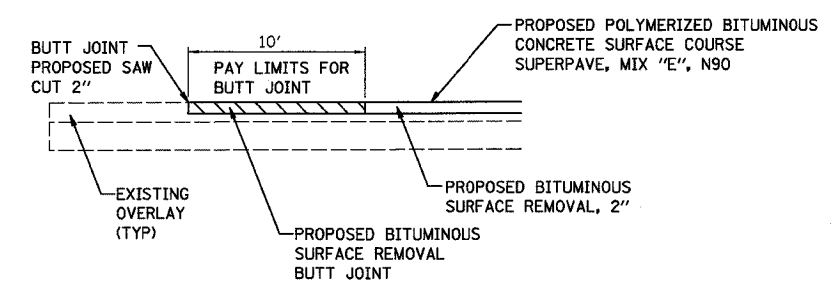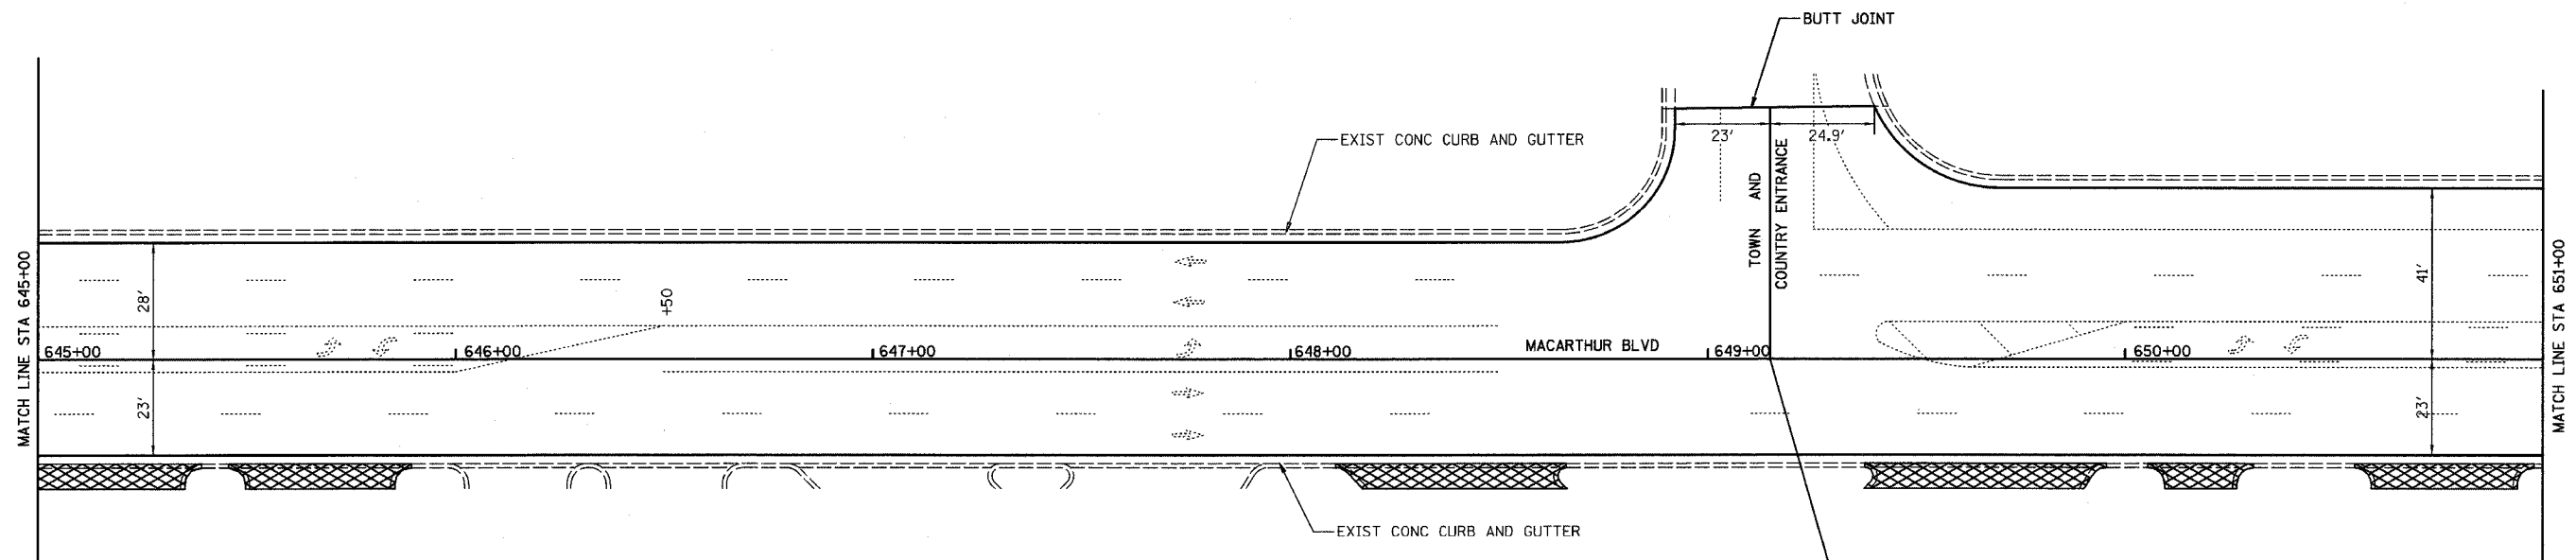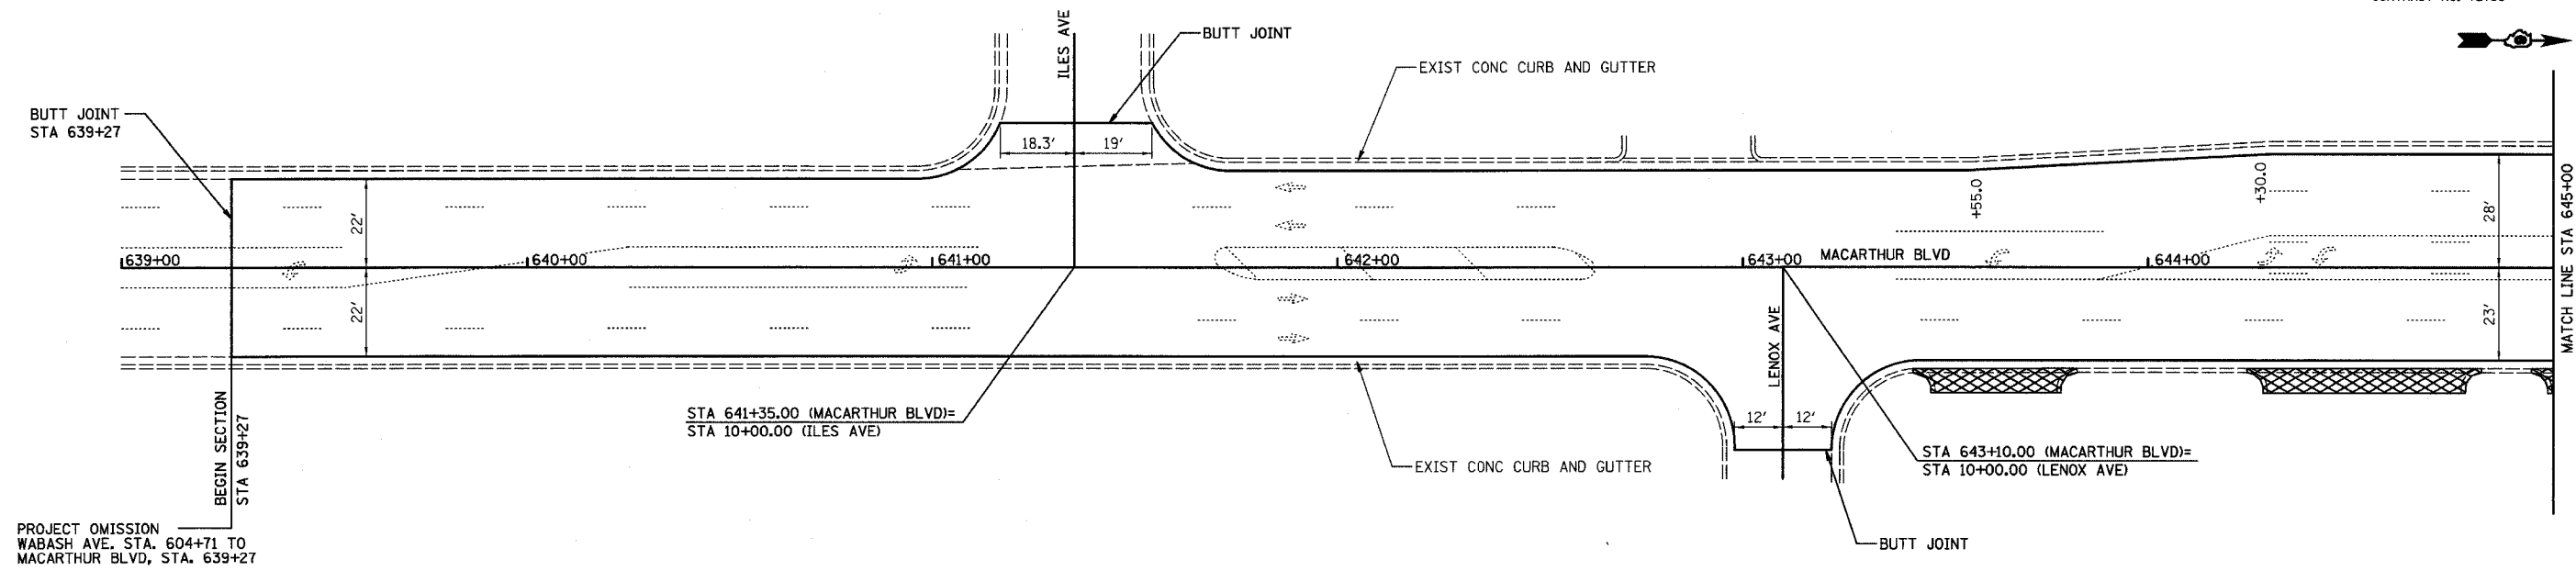

TYPICAL BUTT JOINT DETAIL

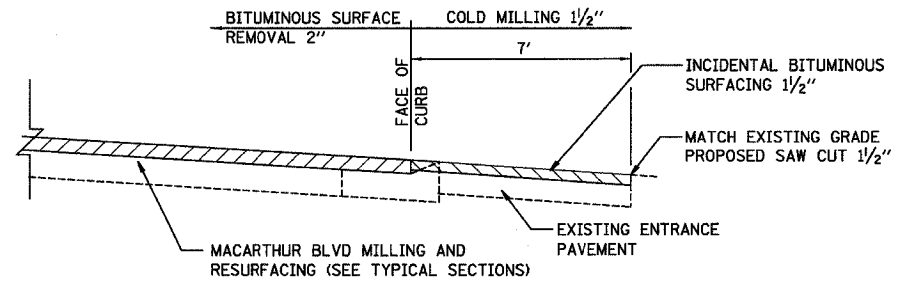

TYPICAL ENTRANCE IMPROVEMENT

STA 643+00 RT TO STA 651+00 RT

LEGEND

	DIRECTION OF TRAFFIC
	ENTRANCE MILLING AND RESURFACING

HOMER L. CHASTAIN & ASSOCIATES, LLP
CONSULTING ENGINEERS
DECATUR (317) 422-8544
CHICAGO (773) 714-0050
184-001397

REVISIONS	
NAME	DATE

ILLINOIS DEPARTMENT OF TRANSPORTATION
FAP ROUTE 664
(WABASH AVE & MACARTHUR BLVD)
SECTION D-6 RESURFACING 2005-1
SANGAMON COUNTY
ROADWAY PLAN

DRAWN BY: EMR CHECKED BY: GLF

DATE: 03/21/2005 09:55:01 AM