
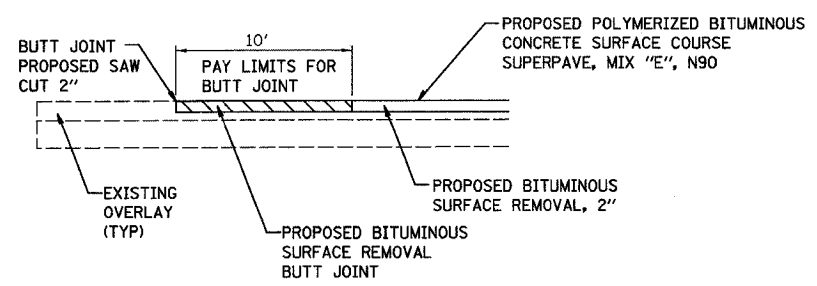
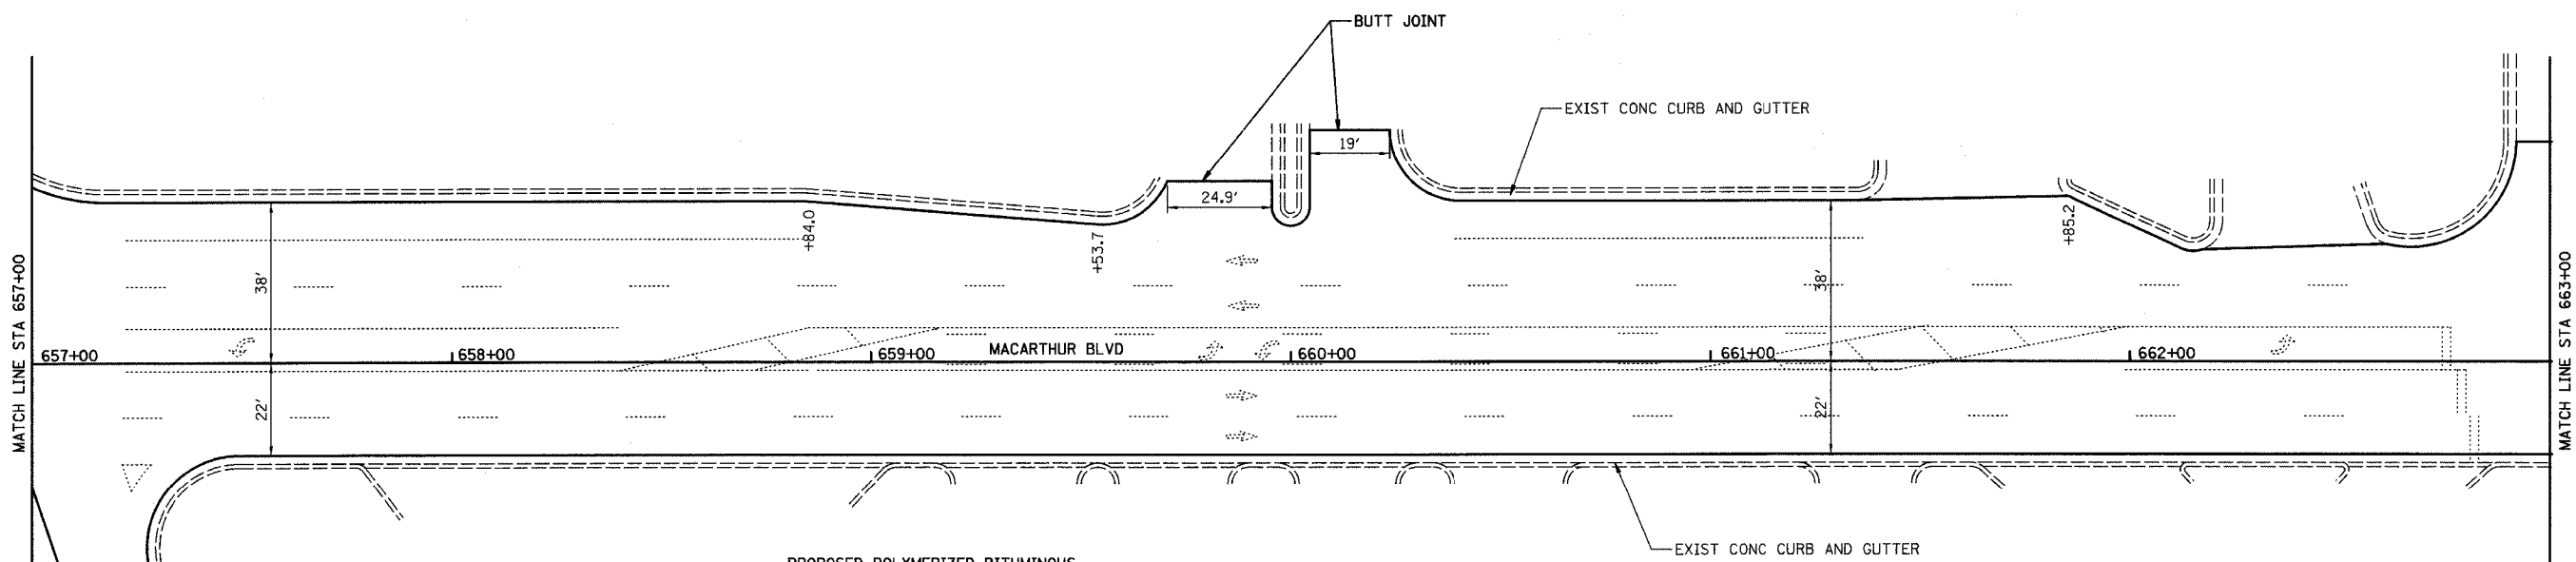


SECTION	COUNTY	TOTAL SHEETS	SHEET NO
664	SANGAMON	61	23

EXISTING CONDITIONS:
 * D-6 RESURFACING 2005-1
 CONTRACT NO. 72790

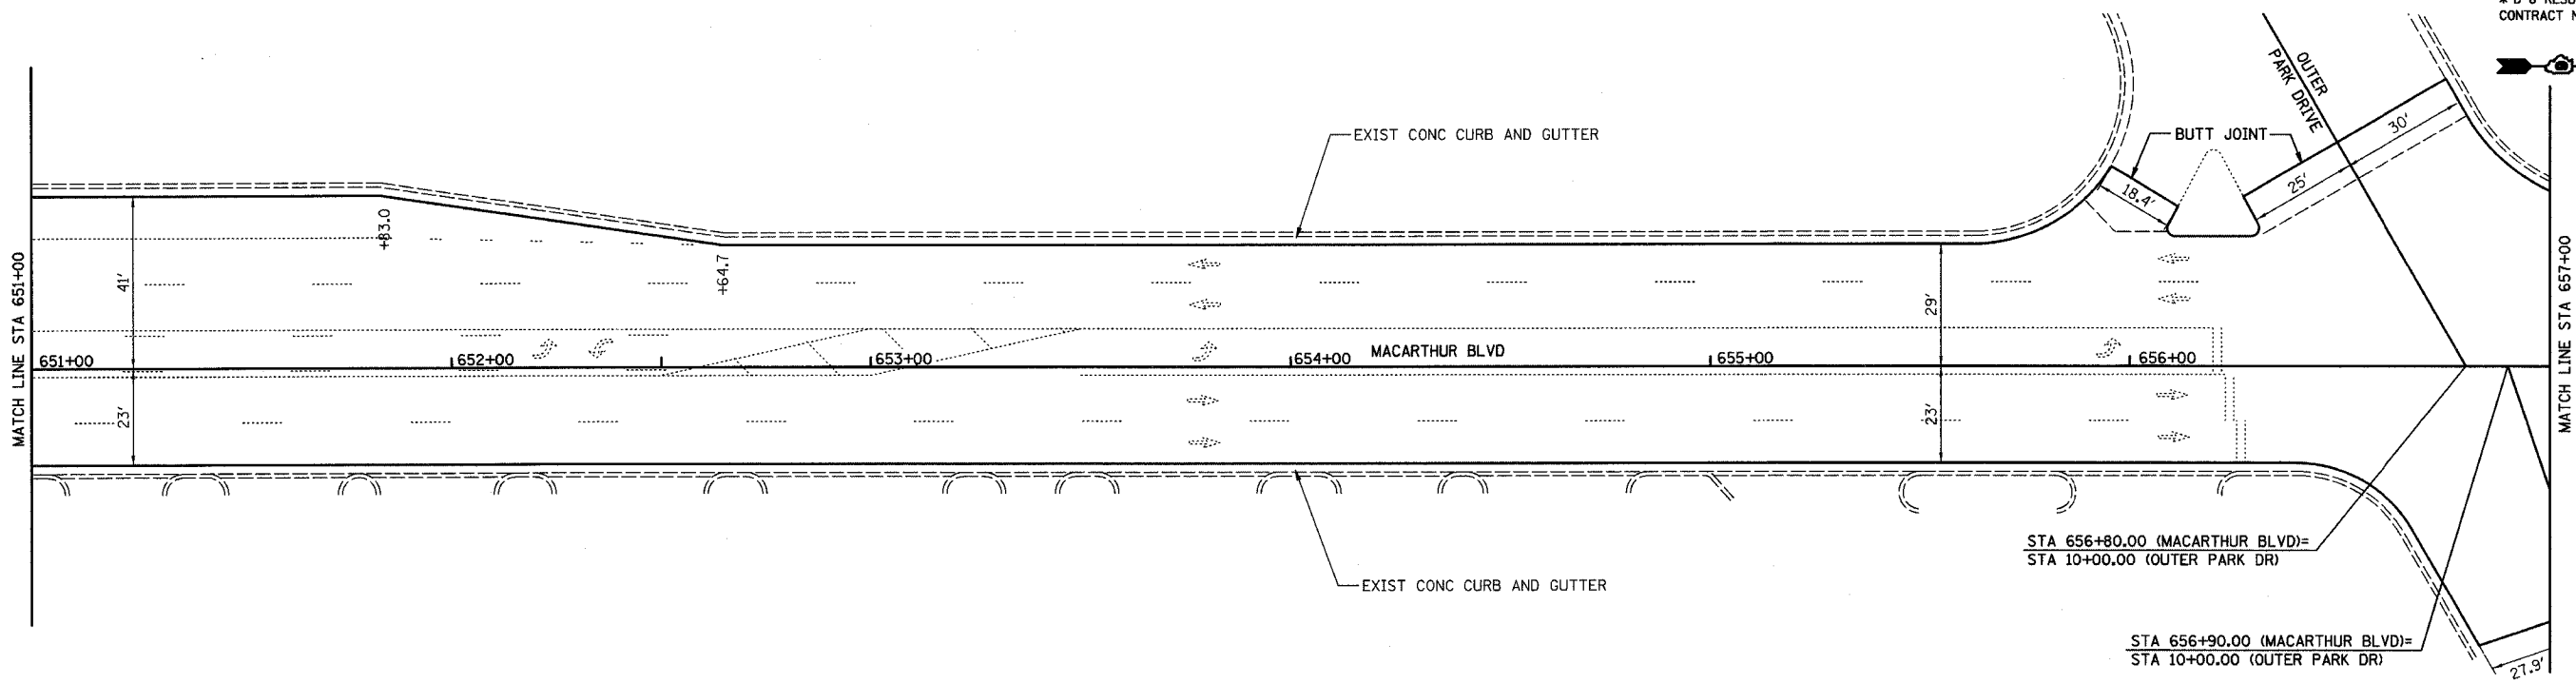

TYPICAL BUTT JOINT DETAIL

LEGEND
 - - - - - DIRECTION OF TRAFFIC

HOMER L. CHASTAIN & ASSOCIATES, LLP
 CONSULTING ENGINEERS
 DECATUR (217) 422-8544
 CHICAGO (773) 714-0050
 184-001397

REVISIONS	
NAME	DATE

ILLINOIS DEPARTMENT OF TRANSPORTATION
 FAP ROUTE 664
 (WABASH AVE & MACARTHUR BLVD)
 SECTION D-6 RESURFACING 2005-1
 SANGAMON COUNTY
ROADWAY PLAN
 DRAWN BY: EMR
 CHECKED BY: GLF

PLAN	SURVEYED	DATE
NOTE BOOK NO.	ALIGNMENT CHECKED	BY
	P.T. OF MAP CHECKED	
	FIELD FILE NAME	

ROUTE #
 DDN-SPEC
 REF
 REF