

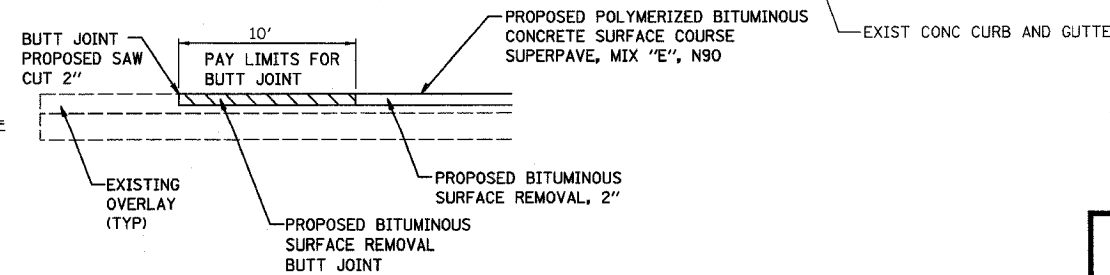


FAP ROUTE	SECTION	COUNTY	TOTAL SHEETS	SHEET NO
664	*	SANGAMON	61	24
STA. TO STA.				
EXISTING CONDITIONS:				
* D-6 RESURFACING 2005-1 CONTRACT NO. 72790				

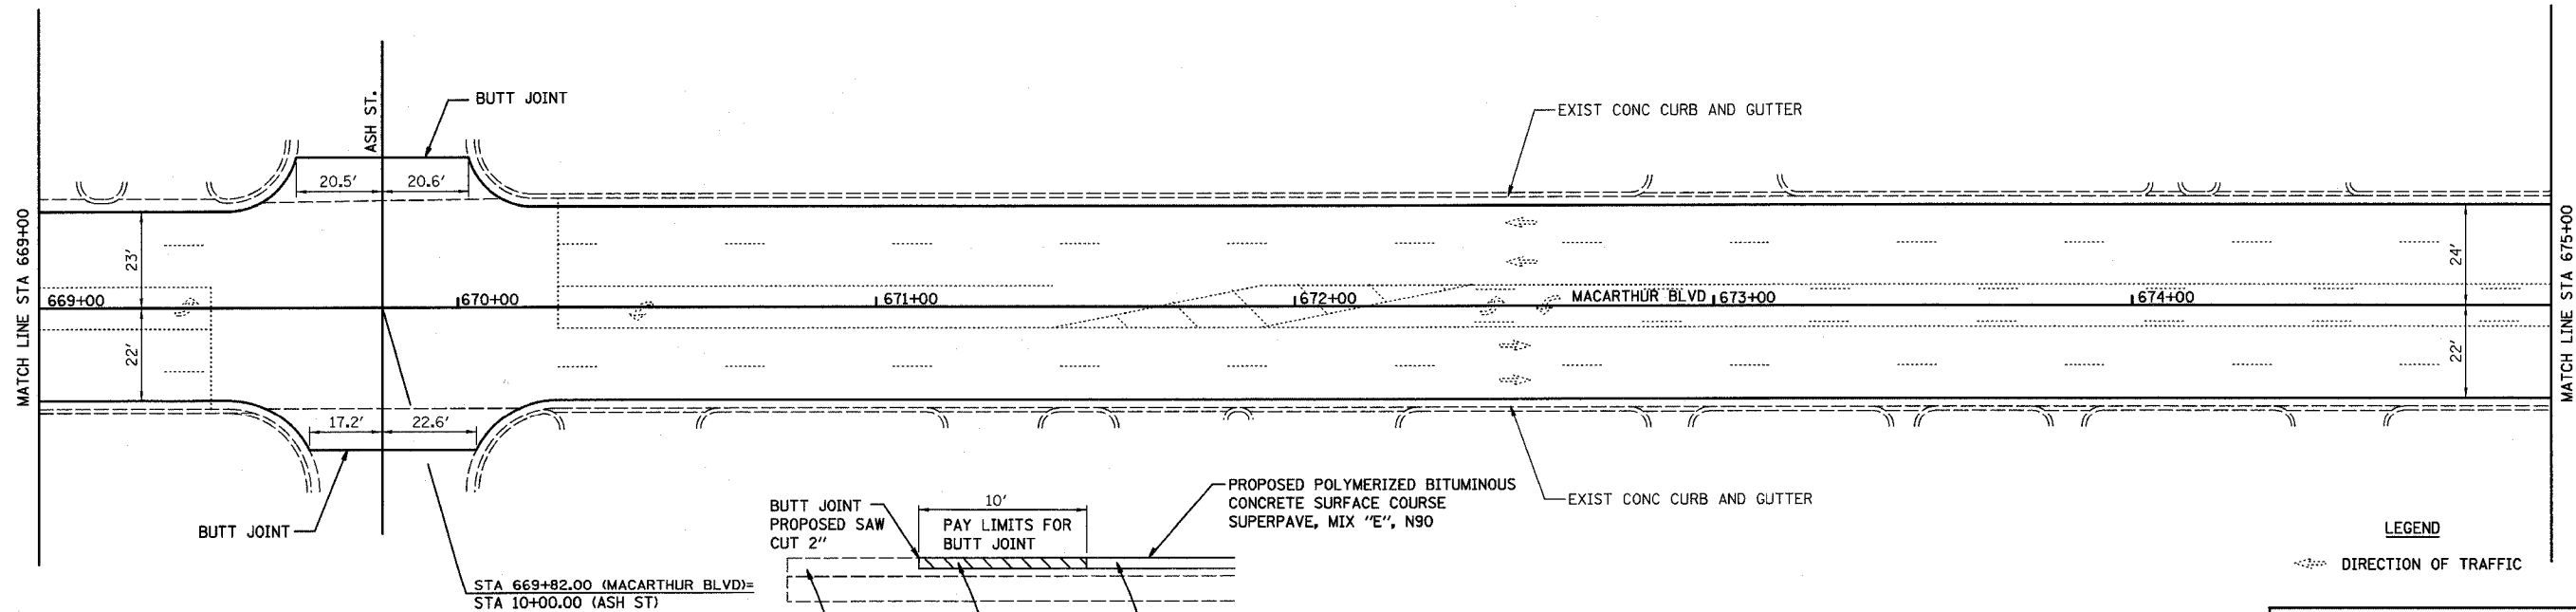

PLAN	SURVEYED	DATE
NOTE BOOK	ALIGNED	BY
NO.	NO.	NO.

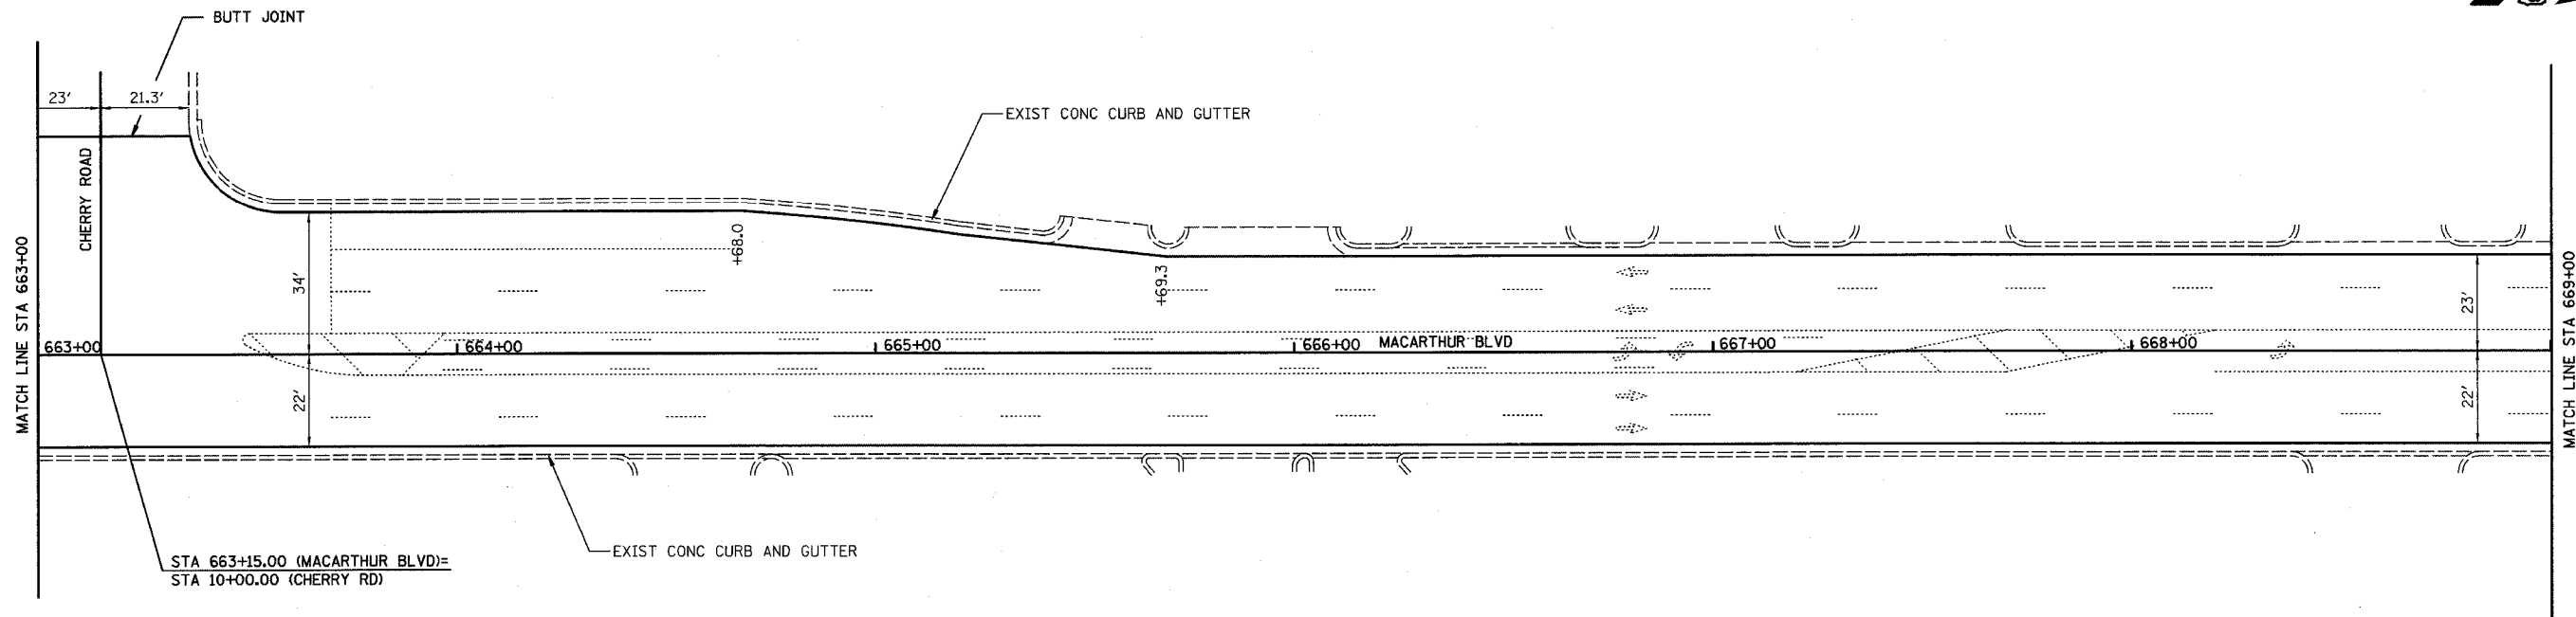

TYPICAL BUTT JOINT DETAIL

HOMER L. CHASTAIN & ASSOCIATES, LLP
CONSULTING ENGINEERS
DECATUR (317) 422-8544
CHICAGO (773) 714-0050
184-001397

REVISIONS	
NAME	DATE

ILLINOIS DEPARTMENT OF TRANSPORTATION
FAP ROUTE 664
(WABASH AVE & MACARTHUR BLVD)
SECTION D-6 RESURFACING 2005-1
SANGAMON COUNTY
ROADWAY PLAN

DRAWN BY: EMR

CHECKED BY: GLF

DATE: 05/11/05
BY: JLM
NO: 05/11/05