

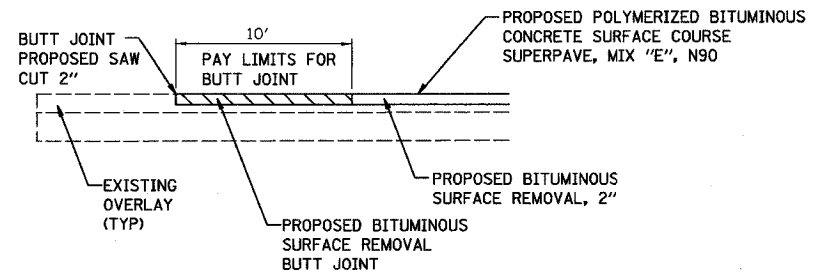


FWP NO.	SECTION	COUNTY	TOTAL SHEETS	SHEET NO.
664	*	SANGAMON	61	26
STA. TO STA.				
EXISTING CONDITIONS:				
* D-6 RESURFACING 2005-1 CONTRACT NO. 72790				

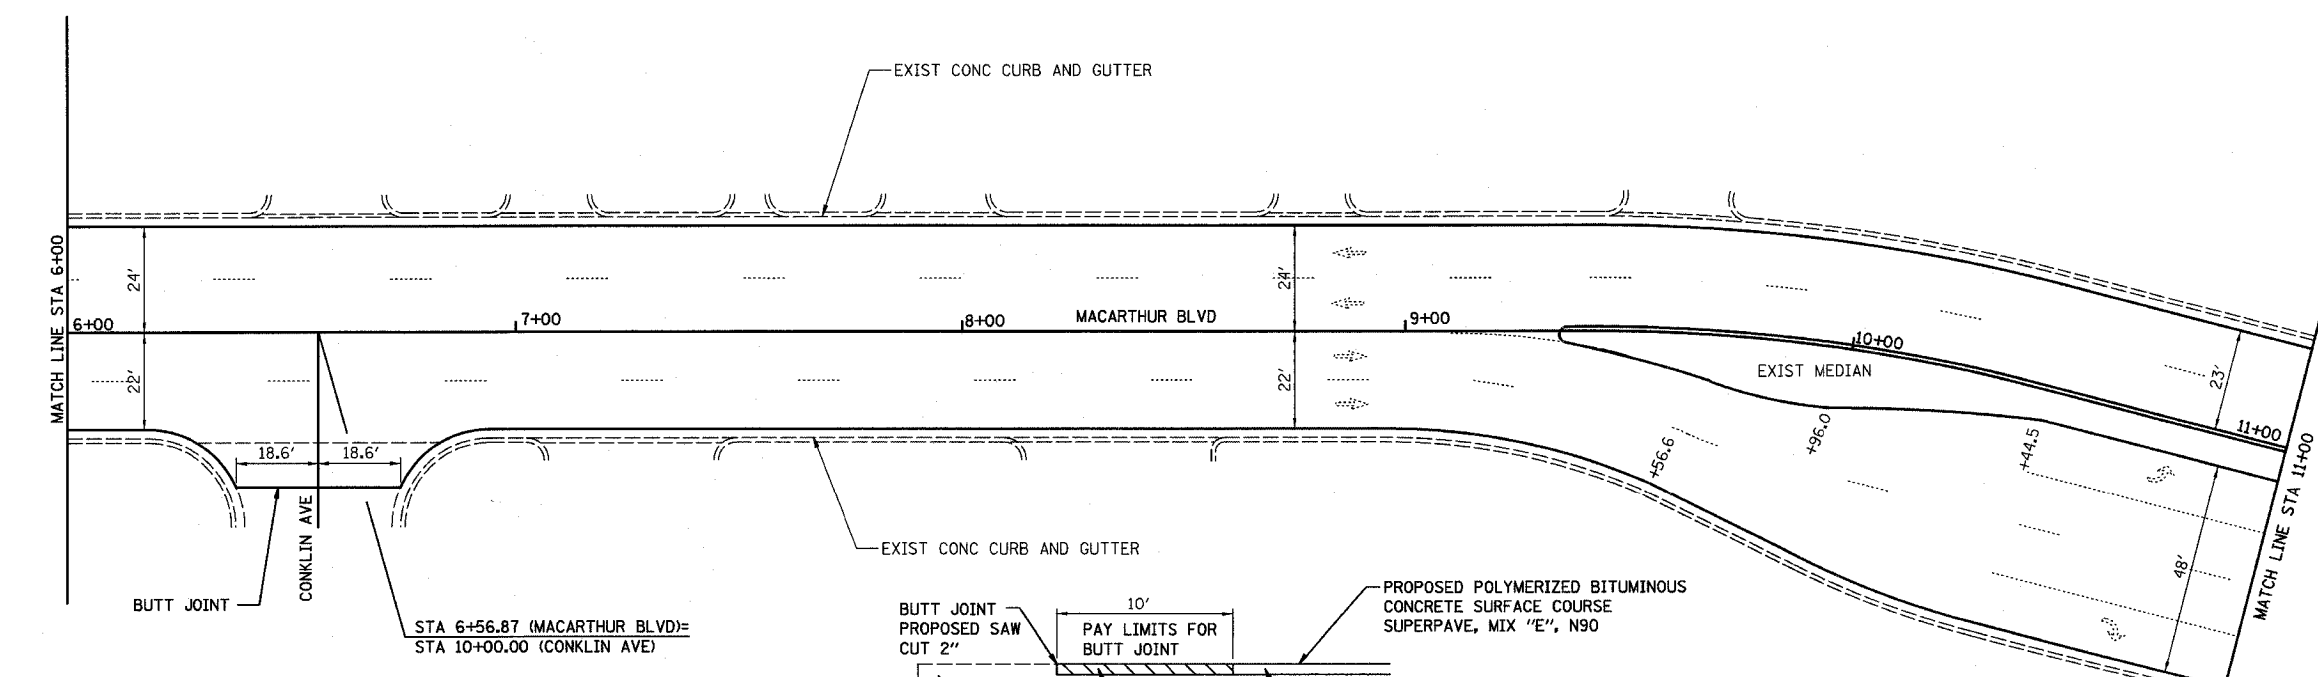

PLAN	SURVEYED	DATE
NOTE BOOK	ALIGNMENT CHECKED	
NO.	BY	
	DATE	

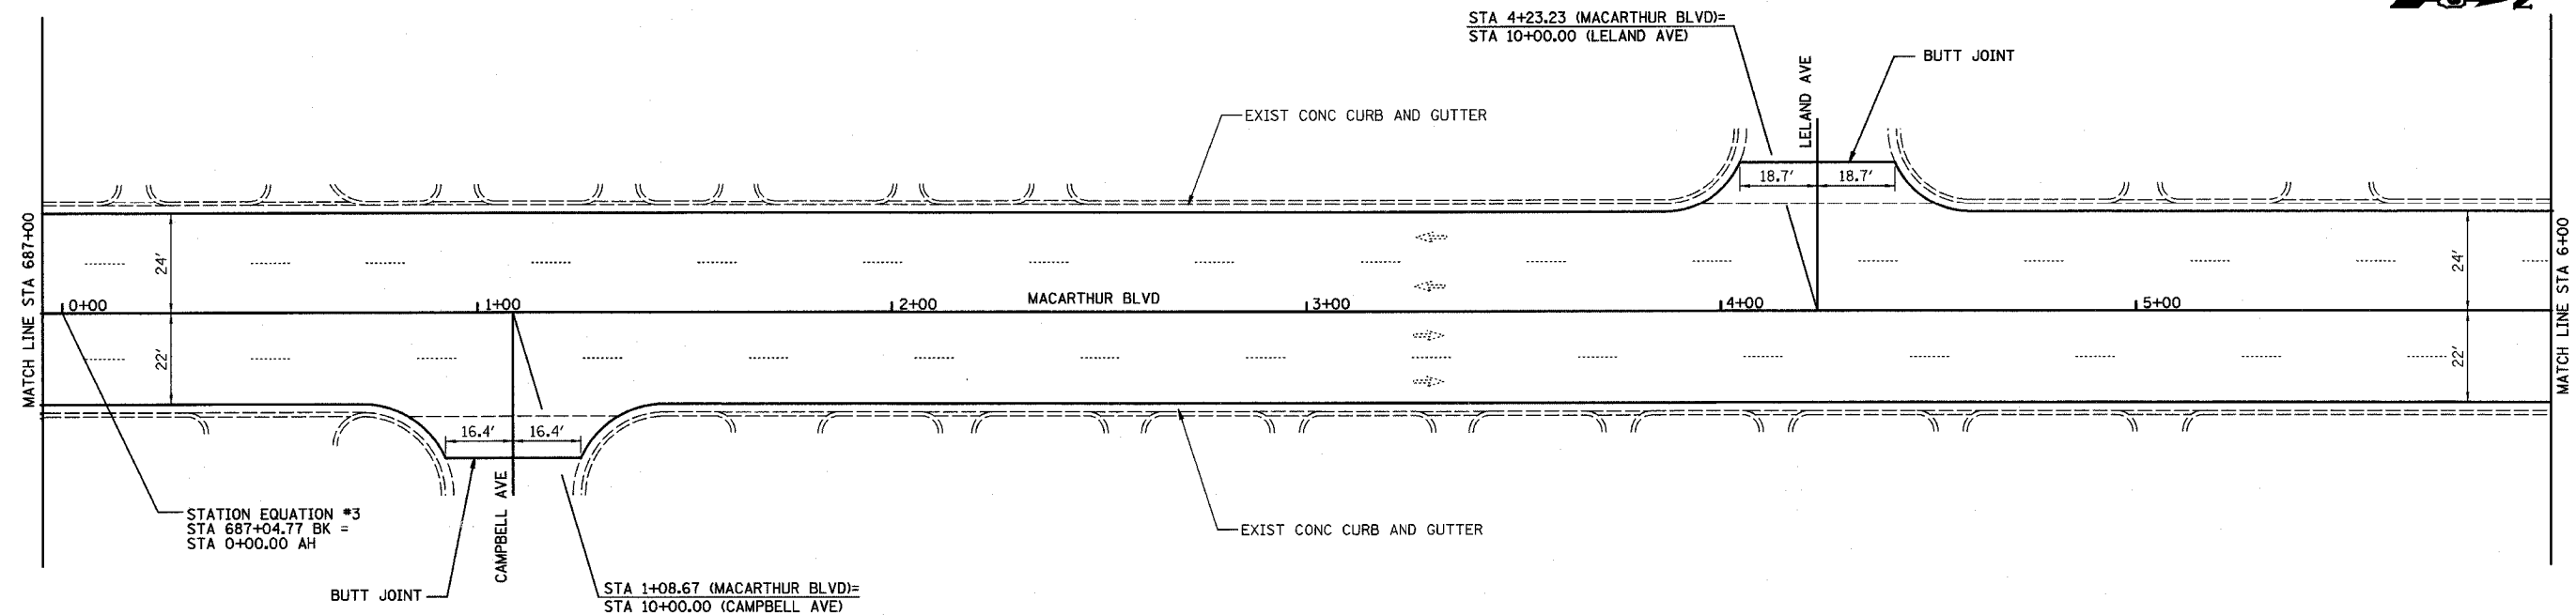

LEGEND
 DIRECTION OF TRAFFIC

ILLINOIS DEPARTMENT OF TRANSPORTATION
 FAP ROUTE 664
 (WABASH AVE & MACARTHUR BLVD)
 SECTION D-6 RESURFACING 2005-1
 SANGAMON COUNTY
ROADWAY PLAN
 DRAWN BY: EMR CHECKED BY: GLF

HOMER L. CHASTAIN & ASSOCIATES, LLP
 CONSULTING ENGINEERS
 DECATUR (217) 422-8544
 CHICAGO (773) 714-0050
 184-001397

REVISIONS	
NAME	DATE

#DATE#
 #CON-#
 #REF-#
 #REF-