



FAP ROUTE	SECTION	COUNTY	TOTAL SHEETS	SHEET NO
664	*	SANGAMON	61	27

STA. TO STA.

EXISTING CONDITIONS:
 * D-6 RESURFACING 2005-1
 CONTRACT NO. 72790



PLAN	SURVEYED	DATE
	ALIGNED	BY
	CHECKED	
	BY	
	NO. OF PAGES CHECKED	
	ROAD FILE NAME	
	NO.	

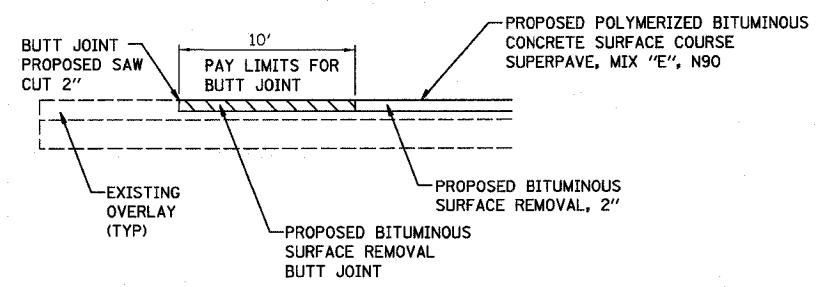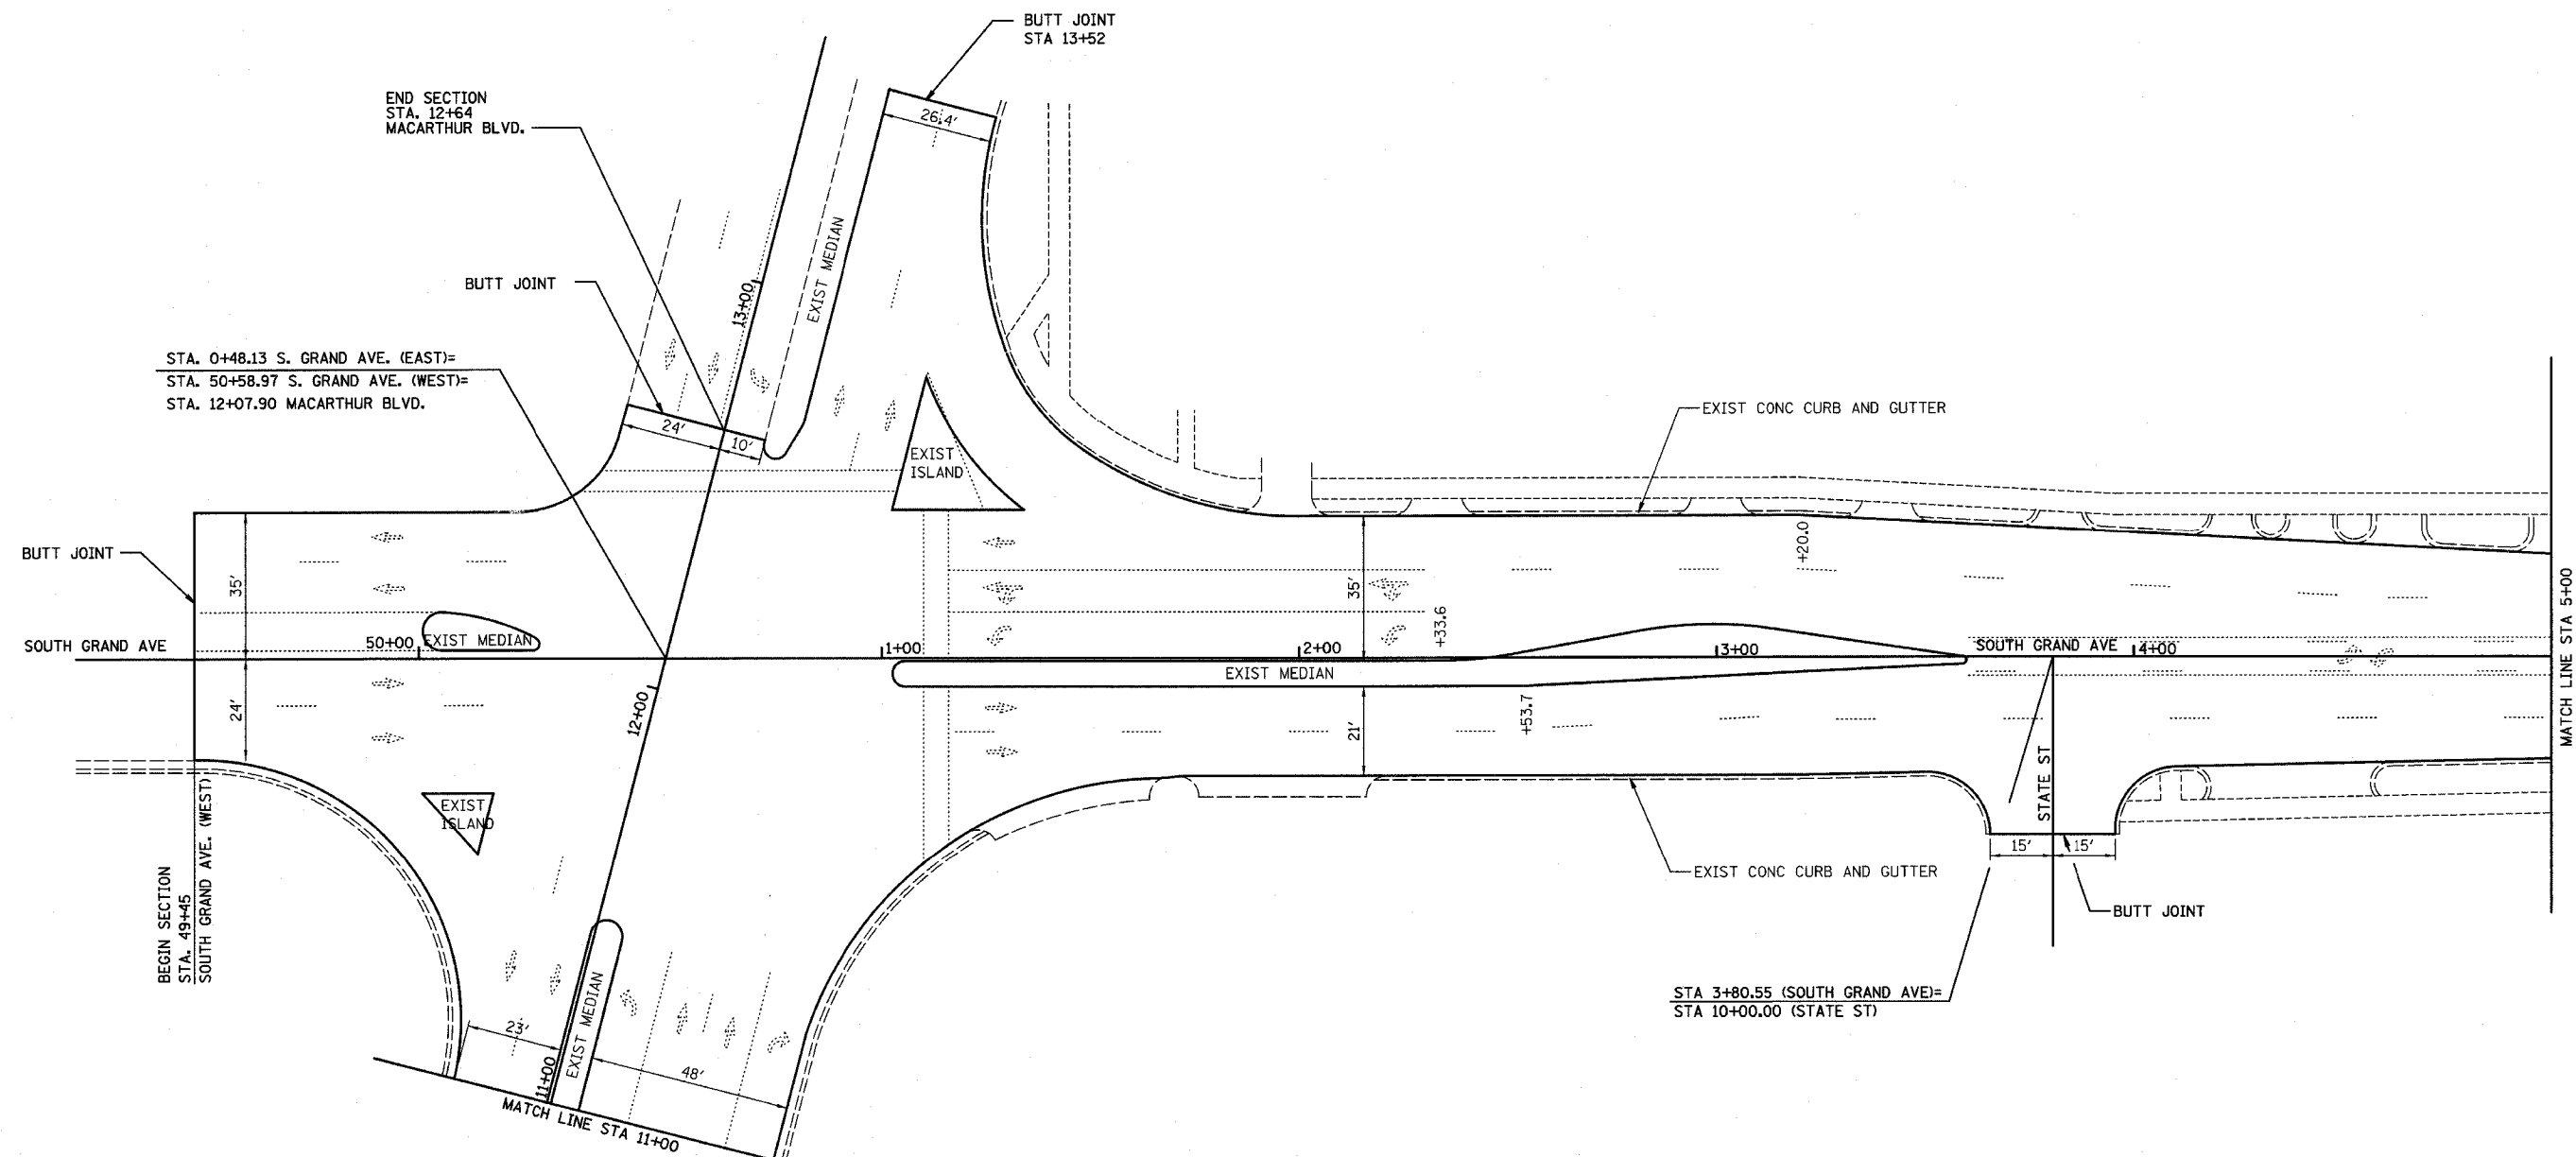

TYPICAL BUTT JOINT DETAIL

LEGEND
 - - - - - DIRECTION OF TRAFFIC

ILLINOIS DEPARTMENT OF TRANSPORTATION
 FAP ROUTE 664
 (SOUTH GRAND AVE EAST)
 SECTION D-6 RESURFACING 2005-1
 SANGAMON COUNTY
ROADWAY PLAN

DRAWN BY: WJW CHECKED BY: GLF

HOMER L. CHASTAIN & ASSOCIATES, LLP
 CONSULTING ENGINEERS
 DECATUR (217) 422-8544
 CHICAGO (773) 714-0050
 184-001397

REVISIONS	
NAME	DATE

SOUTH GRAND AVE (EAST) STA 0+00 TO STA 5+00

DATE: 08/11/05
 BY: WJW
 CHECKED: GLF