


FAP ROUTE	SECTION	COUNTY	TOTAL SHEETS	SHEET NO.
664	*	SANGAMON	61	32

STA. TO STA.  
 EXISTING CONDITIONS:  
 \* D-6 RESURFACING 2005-1  
 CONTRACT NO. 72790



- LEGEND**
- ① PREFORMED PLASTIC PAVEMENT MARKING LINE, TYPE B - 5" WHITE SKIP DASH 10' ON/30' OFF
  - ② PREFORMED PLASTIC PAVEMENT MARKING LINE, TYPE B - 6" WHITE LINE
  - ③ PREFORMED PLASTIC PAVEMENT MARKING LINE, TYPE B - 24" WHITE STOP BAR
  - ④ PREFORMED PLASTIC PAVEMENT MARKING, TYPE B - LETTERS AND SYMBOLS
  - ⑤ THERMOPLASTIC PAVEMENT MARKING LINE - 5" YELLOW LINE
  - ⑥ THERMOPLASTIC PAVEMENT MARKING LINE - 5" YELLOW SKIP DASH 10' ON/30' OFF
  - ⑦ PREFORMED PLASTIC PAVEMENT MARKING LINE, TYPE B - 5" DOUBLE YELLOW LANE LINE
  - ⑧ PREFORMED PLASTIC PAVEMENT MARKING LINE, TYPE B - 12" YELLOW DIAGONAL @ 45°, 20' C-C
  - ⑨ RAISED REFLECTIVE PAVEMENT MARKERS - 1 WAY CRYSTAL
  - ⑩ RAISED REFLECTIVE PAVEMENT MARKERS - 2 WAY AMBER
  - ⑪ PREFORMED PLASTIC PAVEMENT MARKING LINE, TYPE B - 8" WHITE LINE
  - ⑫ THERMOPLASTIC PAVEMENT MARKING LINE - 12" WHITE LINE

PLAN	SURVEYED	DATE
NOTE BOOK	ALIGNED	BY
NO.	CHKD	
	FILE NAME	

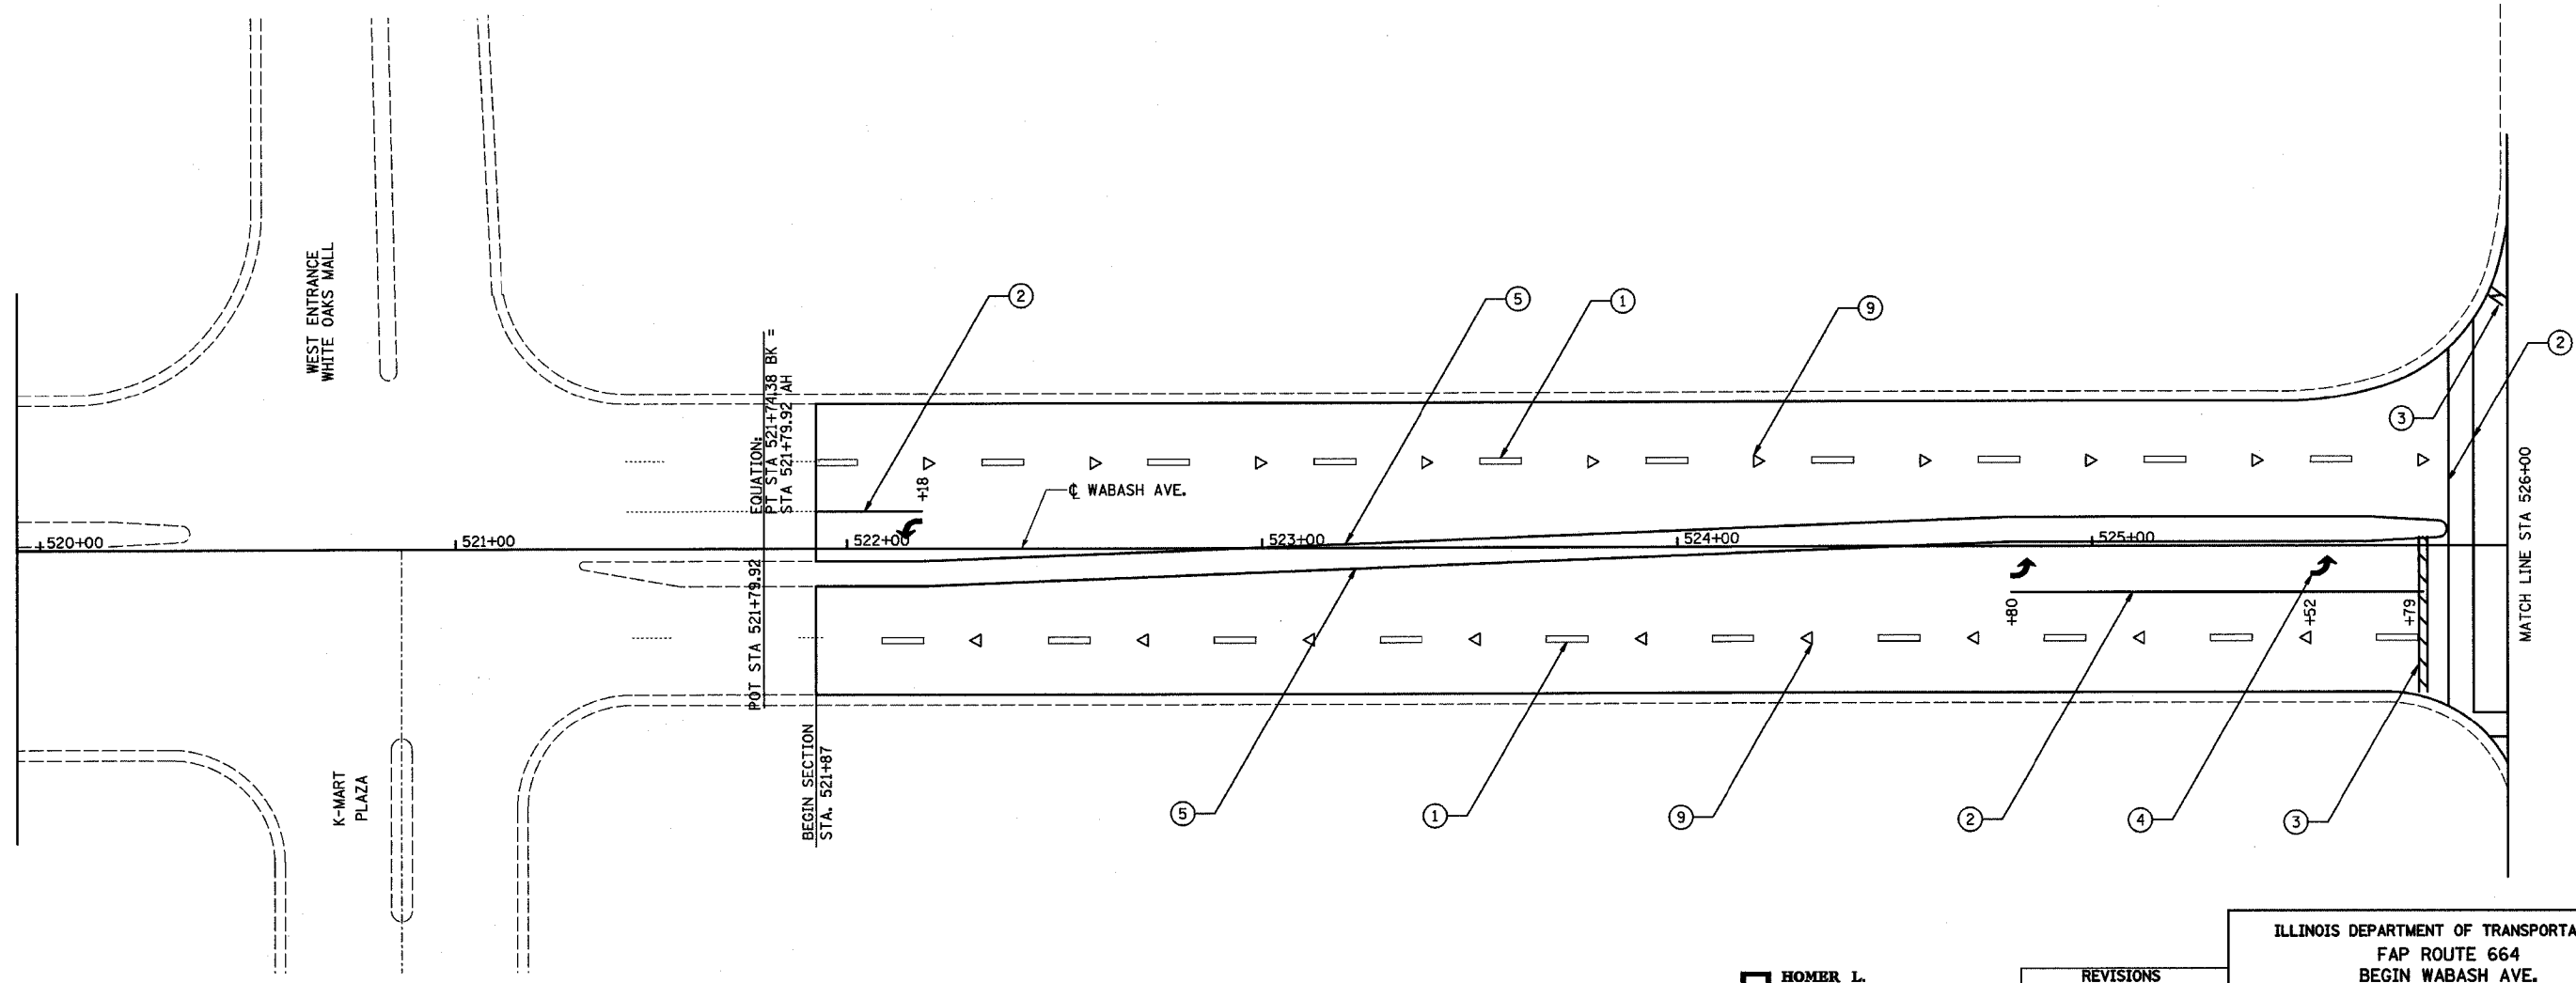

DATE: \*  
 DRAWN: \*  
 CHECKED: \*  
 REF: \*

**HOMER L. CHASTAIN & ASSOCIATES, LLP**  
 CONSULTING ENGINEERS  
 DECATUR (217) 422-8544  
 CHICAGO (773) 714-0050  
 184-001397

REVISIONS	
NAME	DATE

ILLINOIS DEPARTMENT OF TRANSPORTATION  
 FAP ROUTE 664  
 BEGIN WABASH AVE.  
 STATION 521+87  
 SECTION D-6 RESURFACING 2005-1  
 SANGAMON COUNTY  
**PAVEMENT MARKING PLAN**  
 DRAWN BY: WJW  
 CHECKED BY: GLF