


FAP ROUTE	SECTION	COUNTY	TOTAL SHEETS	SHEET NO
664	*	SANGAMON	61	40
STA.	TO STA.			
EXISTING CONDITIONS:				
* D-6 RESURFACING 2005-1				
CONTRACT NO. 72790				



PLAN	DATE	BY
SURVEYED		
ALIGNMENT CHECKED		
AS-BUILT CHECKED		
NO. _____		

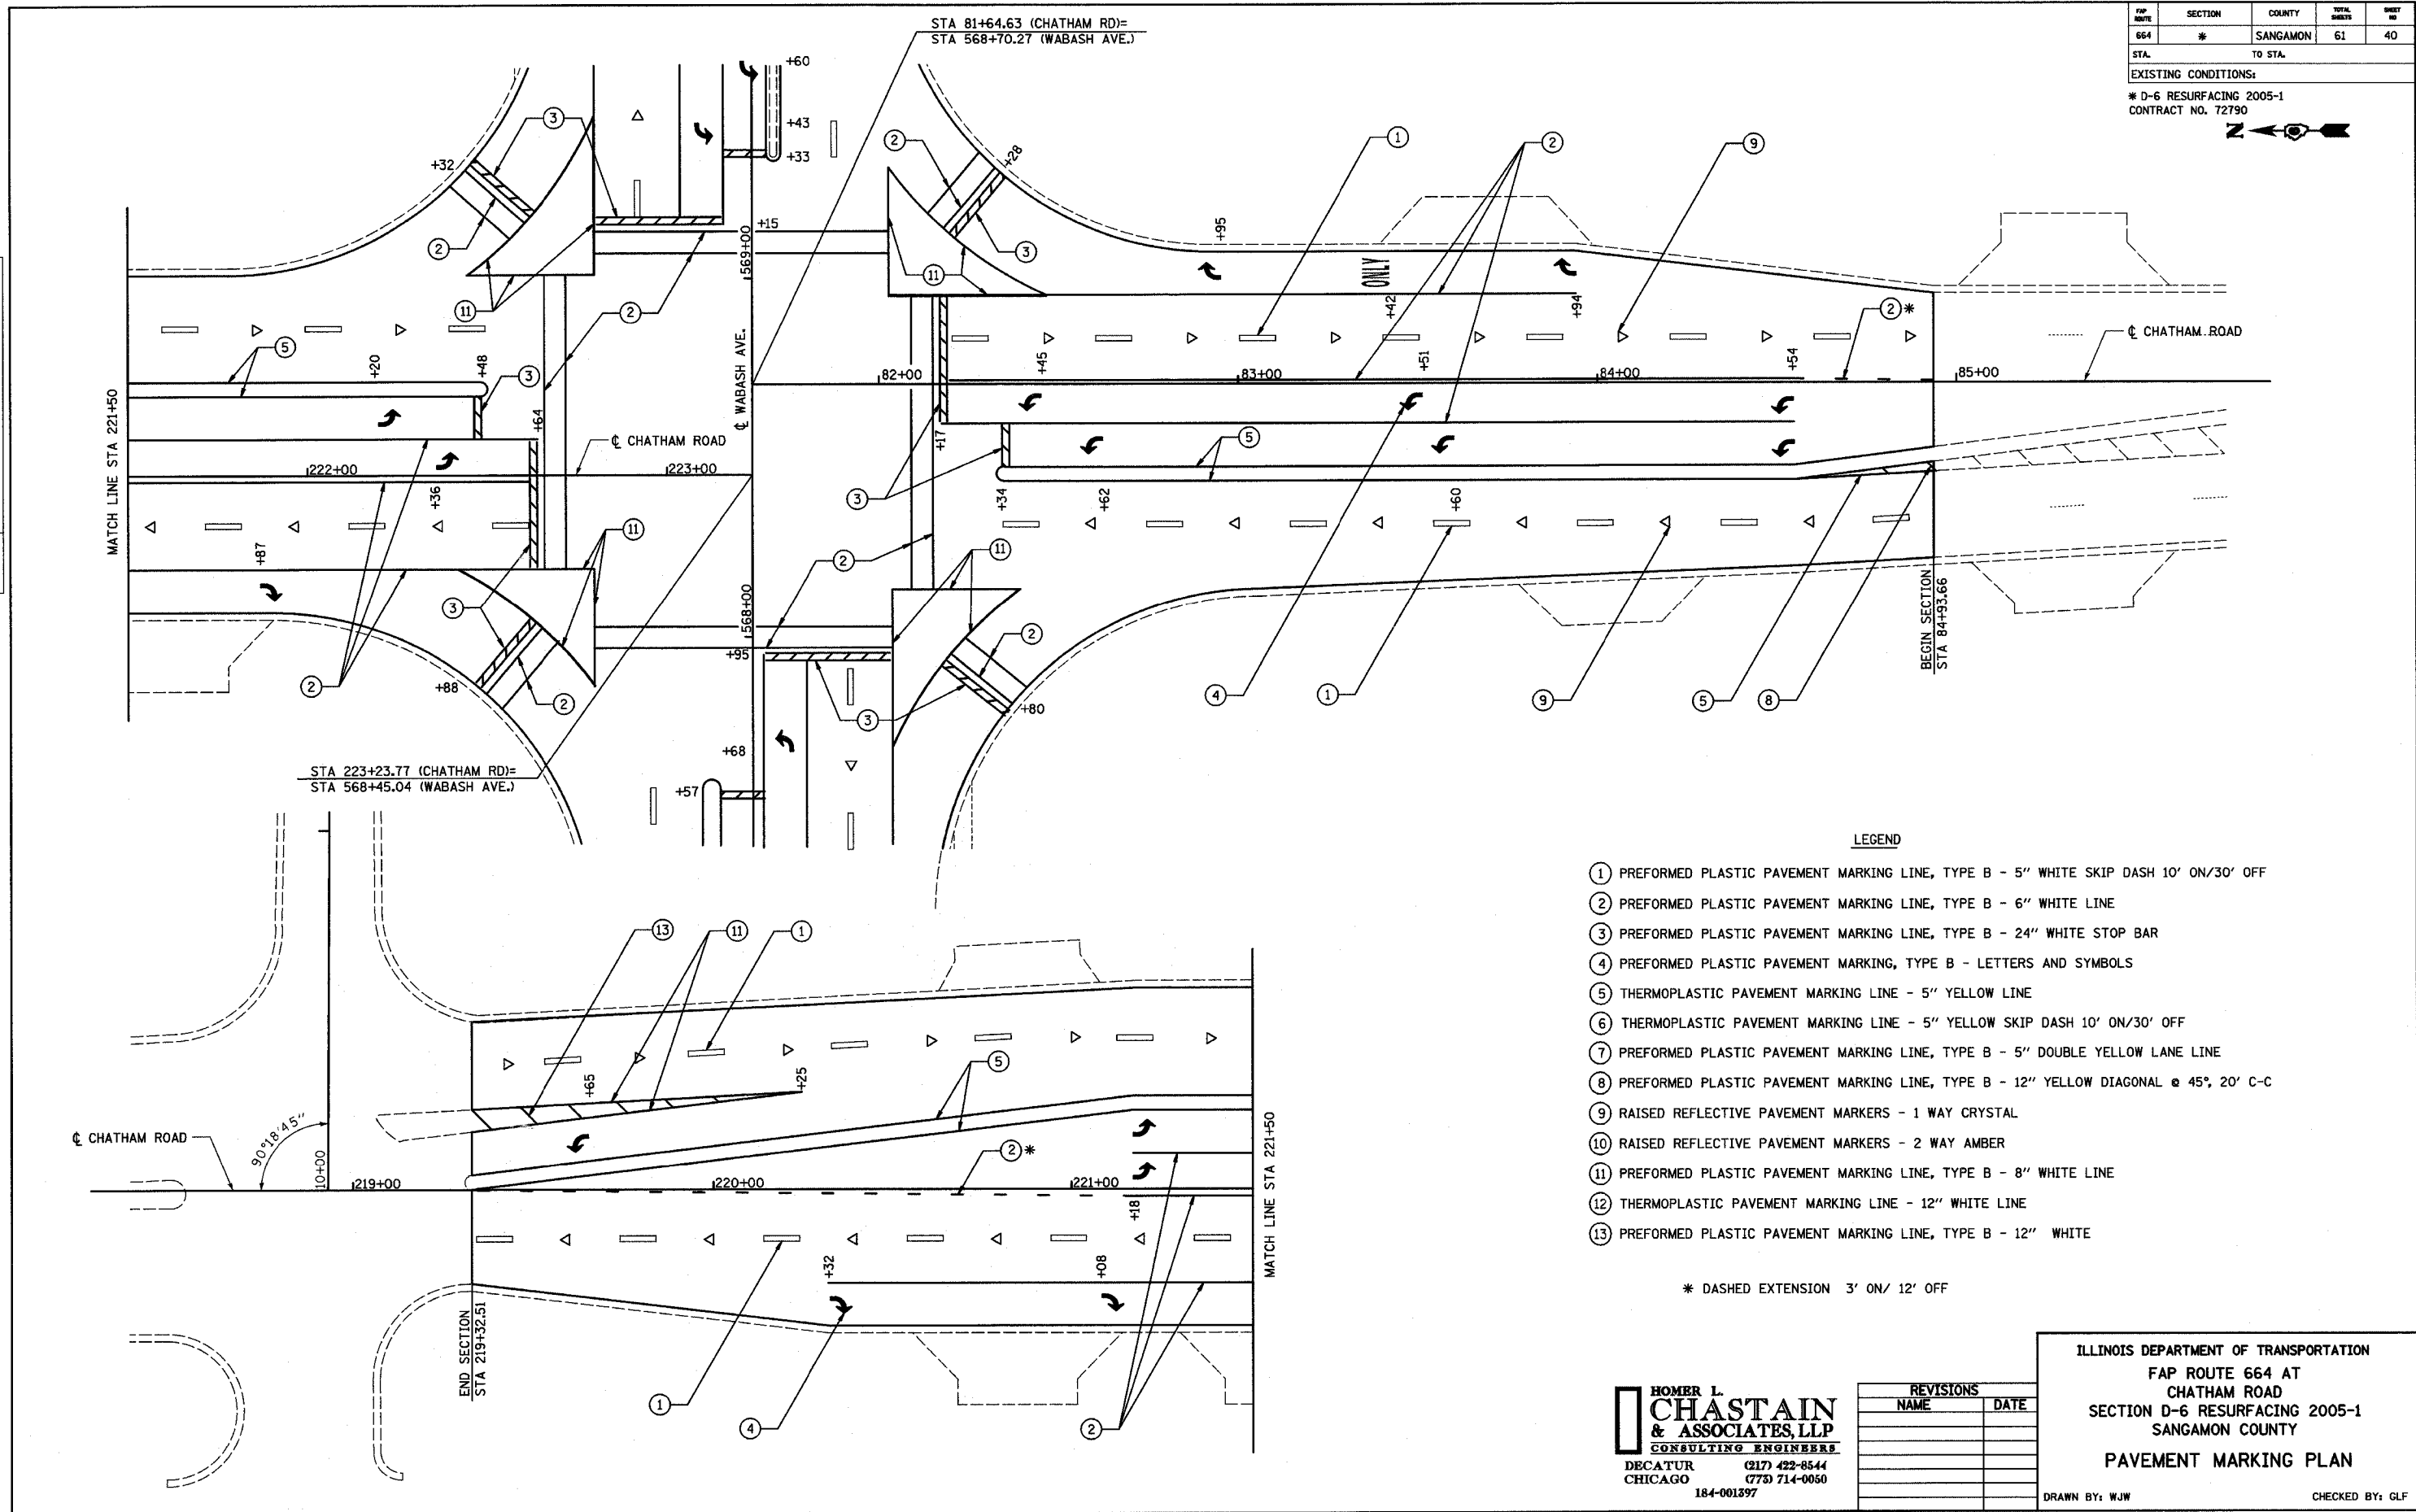

LEGEND

- ① PREFORMED PLASTIC PAVEMENT MARKING LINE, TYPE B - 5" WHITE SKIP DASH 10' ON/30' OFF
- ② PREFORMED PLASTIC PAVEMENT MARKING LINE, TYPE B - 6" WHITE LINE
- ③ PREFORMED PLASTIC PAVEMENT MARKING LINE, TYPE B - 24" WHITE STOP BAR
- ④ PREFORMED PLASTIC PAVEMENT MARKING, TYPE B - LETTERS AND SYMBOLS
- ⑤ THERMOPLASTIC PAVEMENT MARKING LINE - 5" YELLOW LINE
- ⑥ THERMOPLASTIC PAVEMENT MARKING LINE - 5" YELLOW SKIP DASH 10' ON/30' OFF
- ⑦ PREFORMED PLASTIC PAVEMENT MARKING LINE, TYPE B - 5" DOUBLE YELLOW LANE LINE
- ⑧ PREFORMED PLASTIC PAVEMENT MARKING LINE, TYPE B - 12" YELLOW DIAGONAL @ 45°, 20' C-C
- ⑨ RAISED REFLECTIVE PAVEMENT MARKERS - 1 WAY CRYSTAL
- ⑩ RAISED REFLECTIVE PAVEMENT MARKERS - 2 WAY AMBER
- ⑪ PREFORMED PLASTIC PAVEMENT MARKING LINE, TYPE B - 8" WHITE LINE
- ⑫ THERMOPLASTIC PAVEMENT MARKING LINE - 12" WHITE LINE
- ⑬ PREFORMED PLASTIC PAVEMENT MARKING LINE, TYPE B - 12" WHITE

* DASHED EXTENSION 3' ON/ 12' OFF

HOMER L.
CHASTAIN
& ASSOCIATES, LLP
CONSULTING ENGINEERS
DECATUR (217) 422-8544
CHICAGO (773) 714-0050
184-001397

REVISIONS	
NAME	DATE

ILLINOIS DEPARTMENT OF TRANSPORTATION
FAP ROUTE 664 AT
CHATHAM ROAD
SECTION D-6 RESURFACING 2005-1
SANGAMON COUNTY
PAVEMENT MARKING PLAN

DRAWN BY: WJW

CHECKED BY: GLF