


FAP ROUTE	SECTION	COUNTY	TOTAL SHEETS	SHEET NO
664	*	SANGAMON	61	42
STA.		TO STA.		
EXISTING CONDITIONS:				
* D-6 RESURFACING 2005-1				
CONTRACT NO. 72790				

PLAN	DATE
BY	
REVIEWED	
ALIGNED	
CHECKED	
RT. OF WAY	
CHECKED	
NO.	

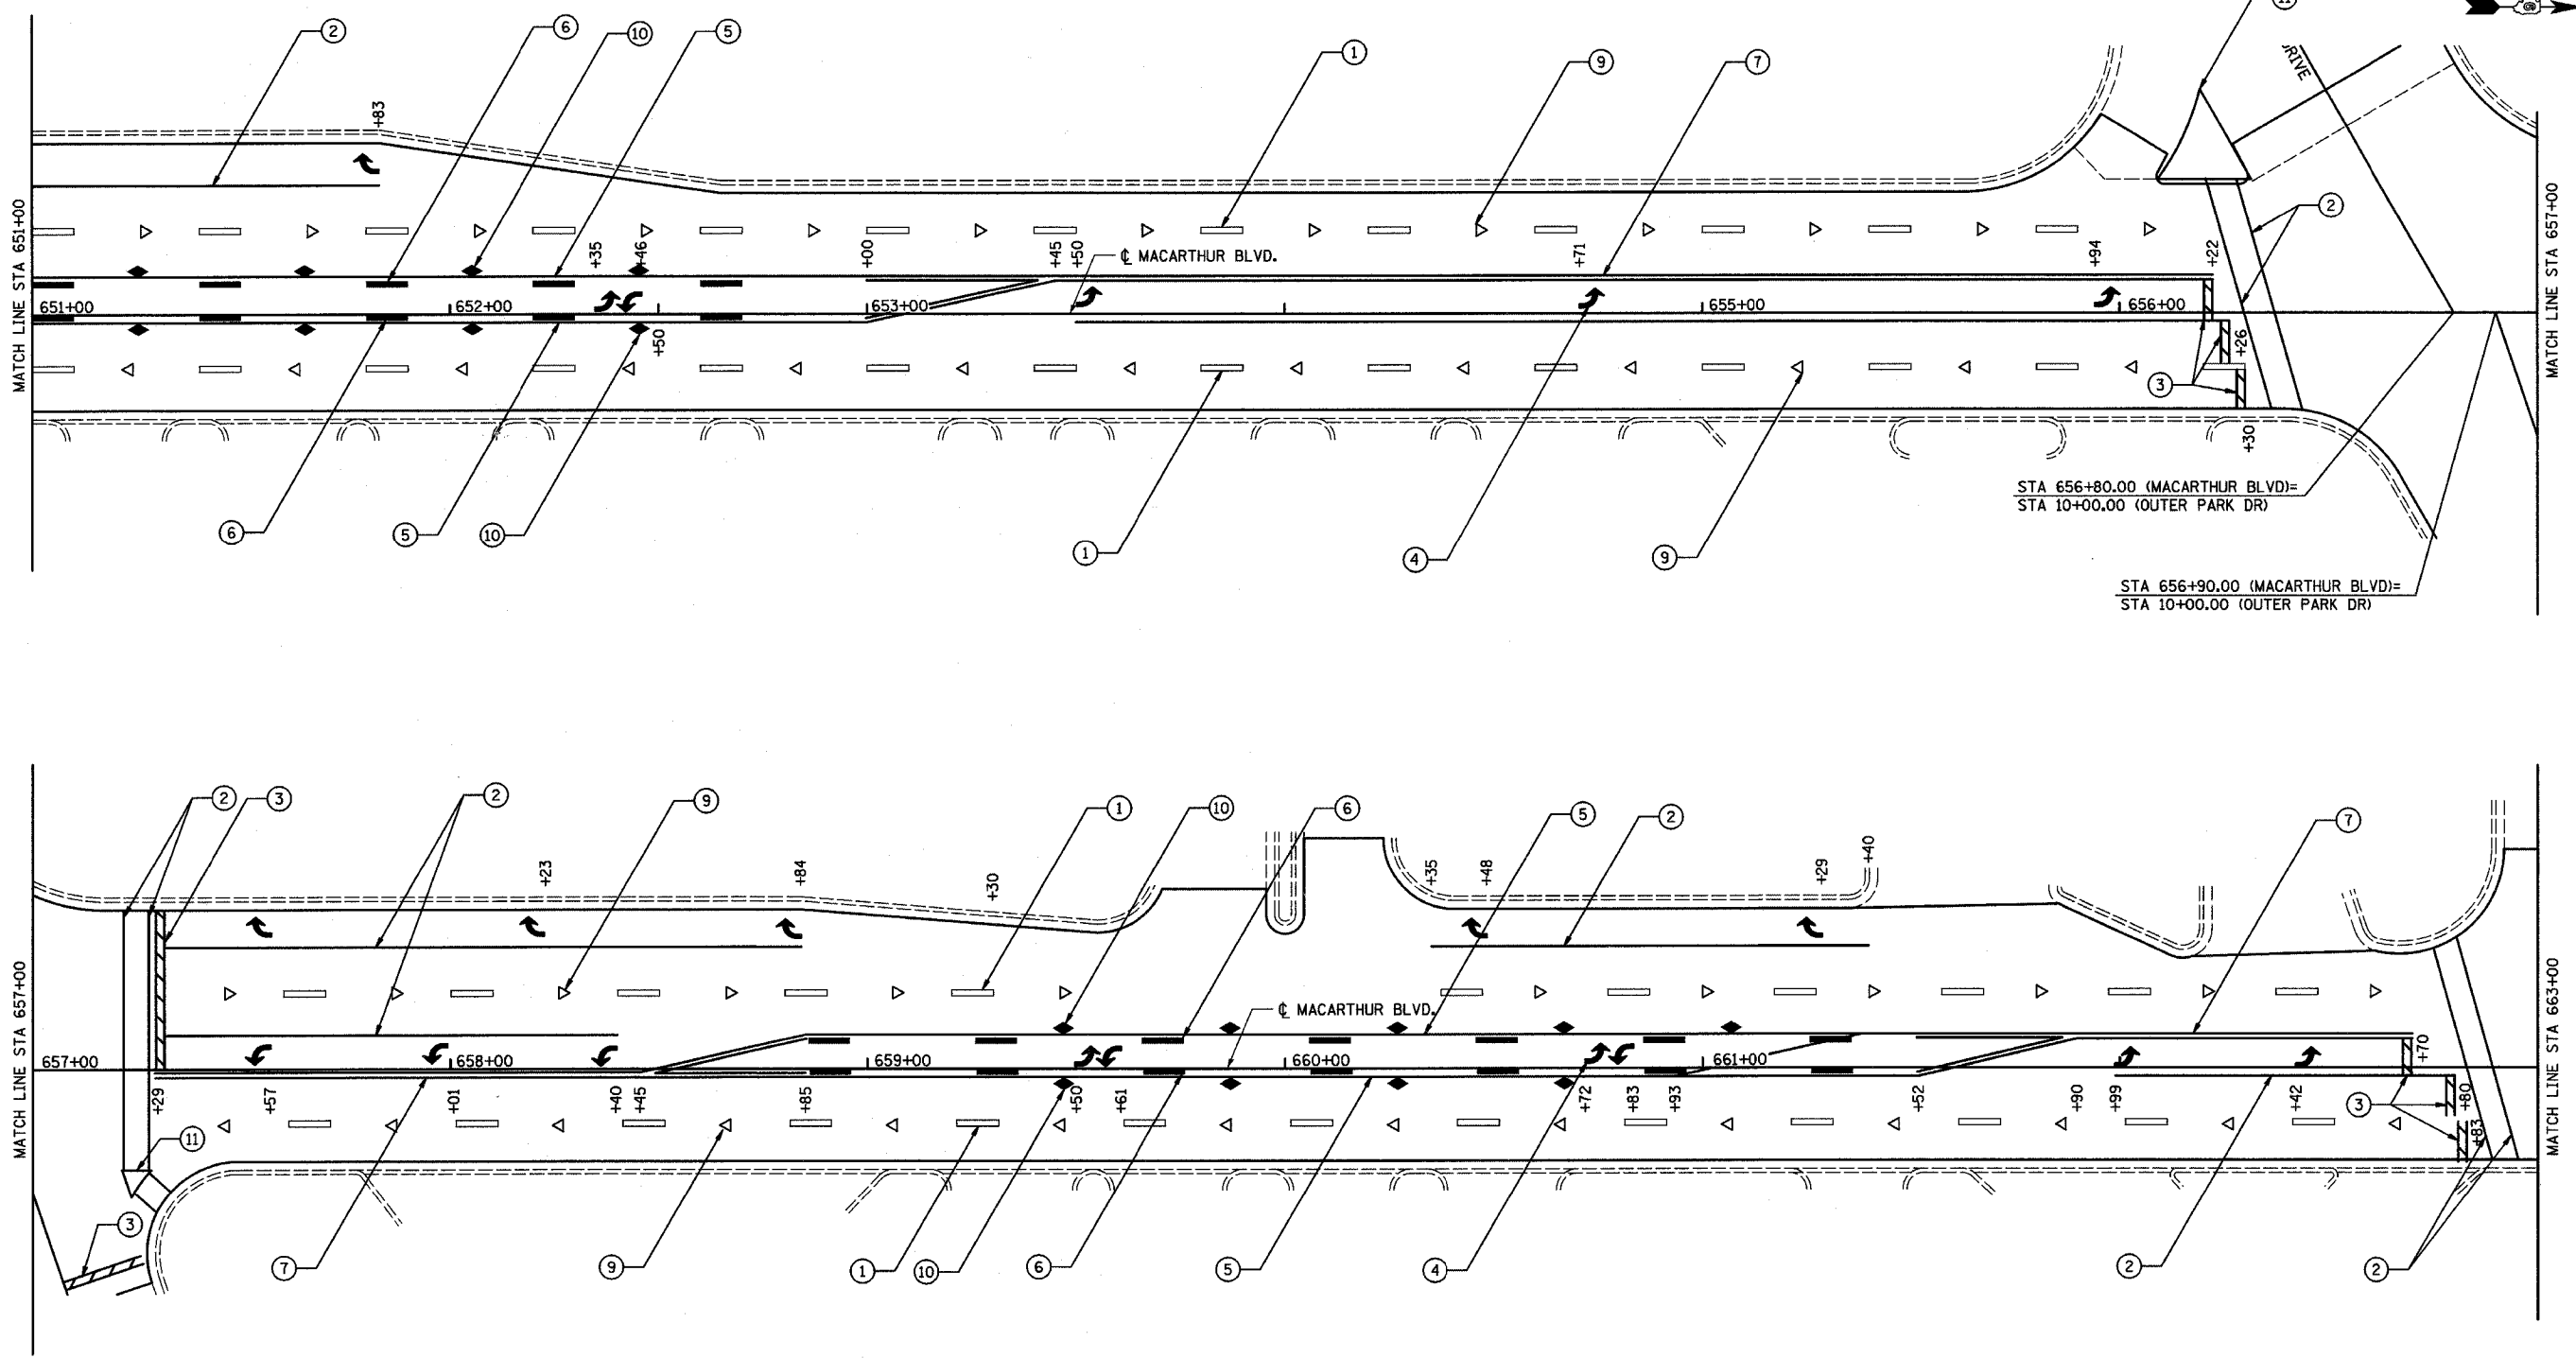

STA 656+80.00 (MACARTHUR BLVD)=  
STA 10+00.00 (OUTER PARK DR)

STA 656+90.00 (MACARTHUR BLVD)=  
STA 10+00.00 (OUTER PARK DR)

**LEGEND**

- ① PREFORMED PLASTIC PAVEMENT MARKING LINE, TYPE B - 5" WHITE SKIP DASH 10' ON/30' OFF
- ② PREFORMED PLASTIC PAVEMENT MARKING LINE, TYPE B - 6" WHITE LINE
- ③ PREFORMED PLASTIC PAVEMENT MARKING LINE, TYPE B - 24" WHITE STOP BAR
- ④ PREFORMED PLASTIC PAVEMENT MARKING, TYPE B - LETTERS AND SYMBOLS
- ⑤ THERMOPLASTIC PAVEMENT MARKING LINE - 5" YELLOW LINE
- ⑥ THERMOPLASTIC PAVEMENT MARKING LINE - 5" YELLOW SKIP DASH 10' ON/30' OFF
- ⑦ PREFORMED PLASTIC PAVEMENT MARKING LINE, TYPE B - 5" DOUBLE YELLOW LANE LINE
- ⑧ PREFORMED PLASTIC PAVEMENT MARKING LINE, TYPE B - 12" YELLOW DIAGONAL @ 45°, 20' C-C
- ⑨ RAISED REFLECTIVE PAVEMENT MARKERS - 1 WAY CRYSTAL
- ⑩ RAISED REFLECTIVE PAVEMENT MARKERS - 2 WAY AMBER
- ⑪ PREFORMED PLASTIC PAVEMENT MARKING LINE, TYPE B - 8" WHITE LINE
- ⑫ THERMOPLASTIC PAVEMENT MARKING LINE - 12" WHITE LINE

**HOMER L. CHASTAIN & ASSOCIATES, LLP**  
CONSULTING ENGINEERS  
DECATUR (217) 422-8544  
CHICAGO (773) 714-0050  
184-001397

REVISIONS	
NAME	DATE

ILLINOIS DEPARTMENT OF TRANSPORTATION  
FAP ROUTE 664  
(WABASH AVE & MACARTHUR BLVD)  
SECTION D-6 RESURFACING 2005-1  
SANGAMON COUNTY

**PAVEMENT MARKING PLAN**

DRAWN BY: WJW      CHECKED BY: GLF