
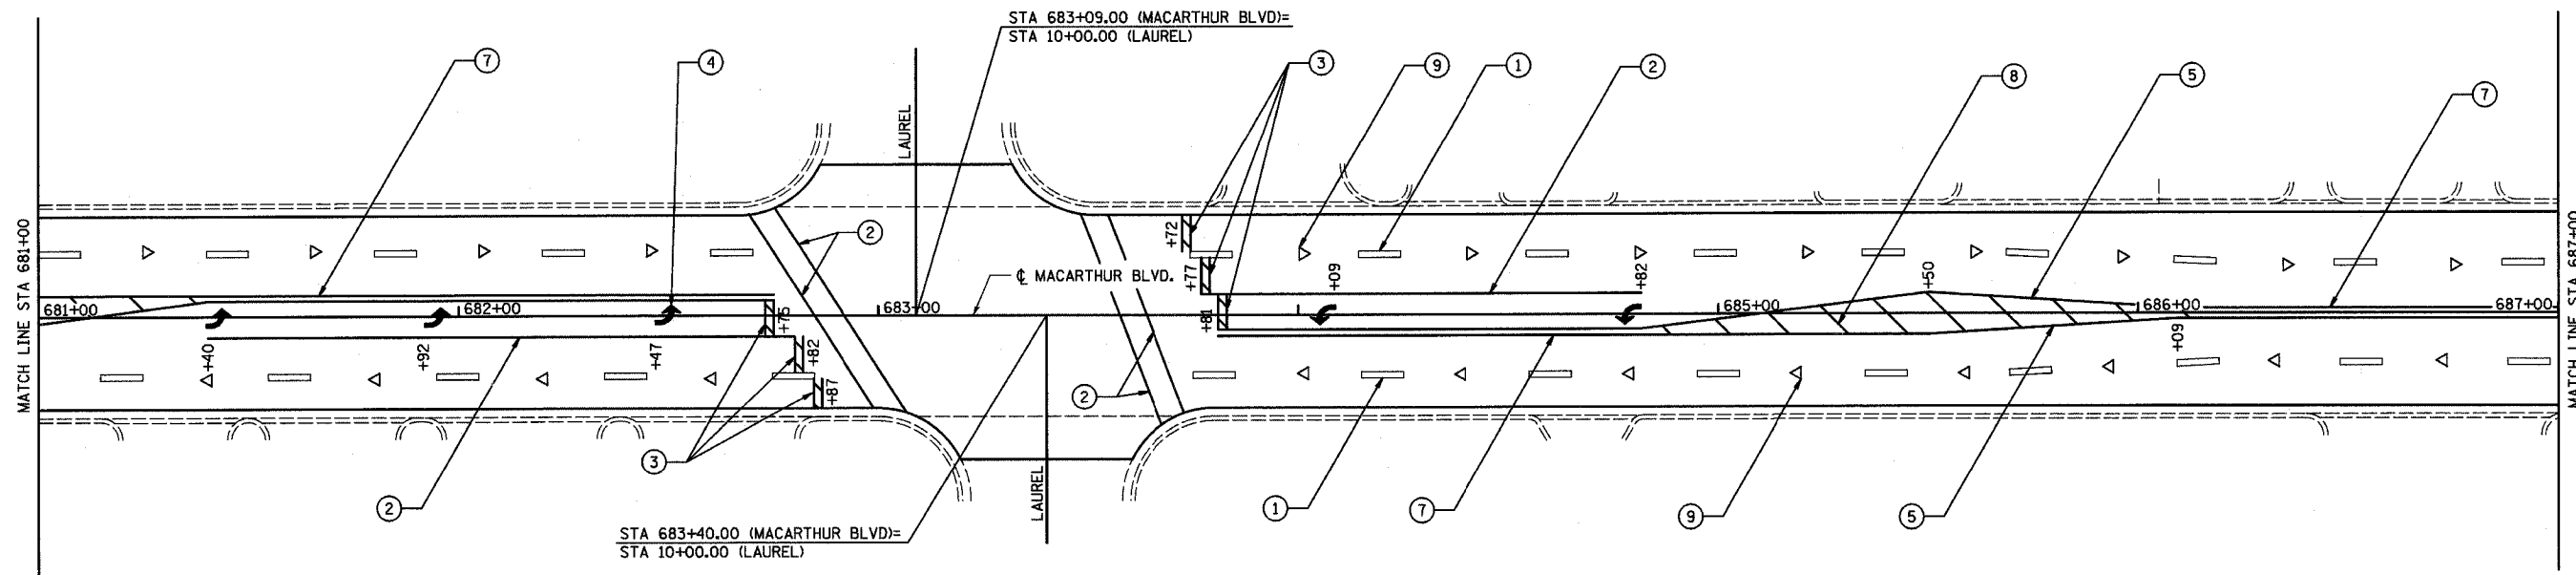


FIP ROUTE	SECTION	COUNTY	TOTAL SHEETS	SHEET NO.
664	*	SANGAMON	61	44
STA. TO STA.				
EXISTING CONDITIONS:				
* D-6 RESURFACING 2005-1				
CONTRACT NO. 72790				

PLAN	SURVEYED	DATE
	NOTE BOOK	BY
	ALIGNMENT CHECKED	
	FIELD FILE NAME	
	NO.	

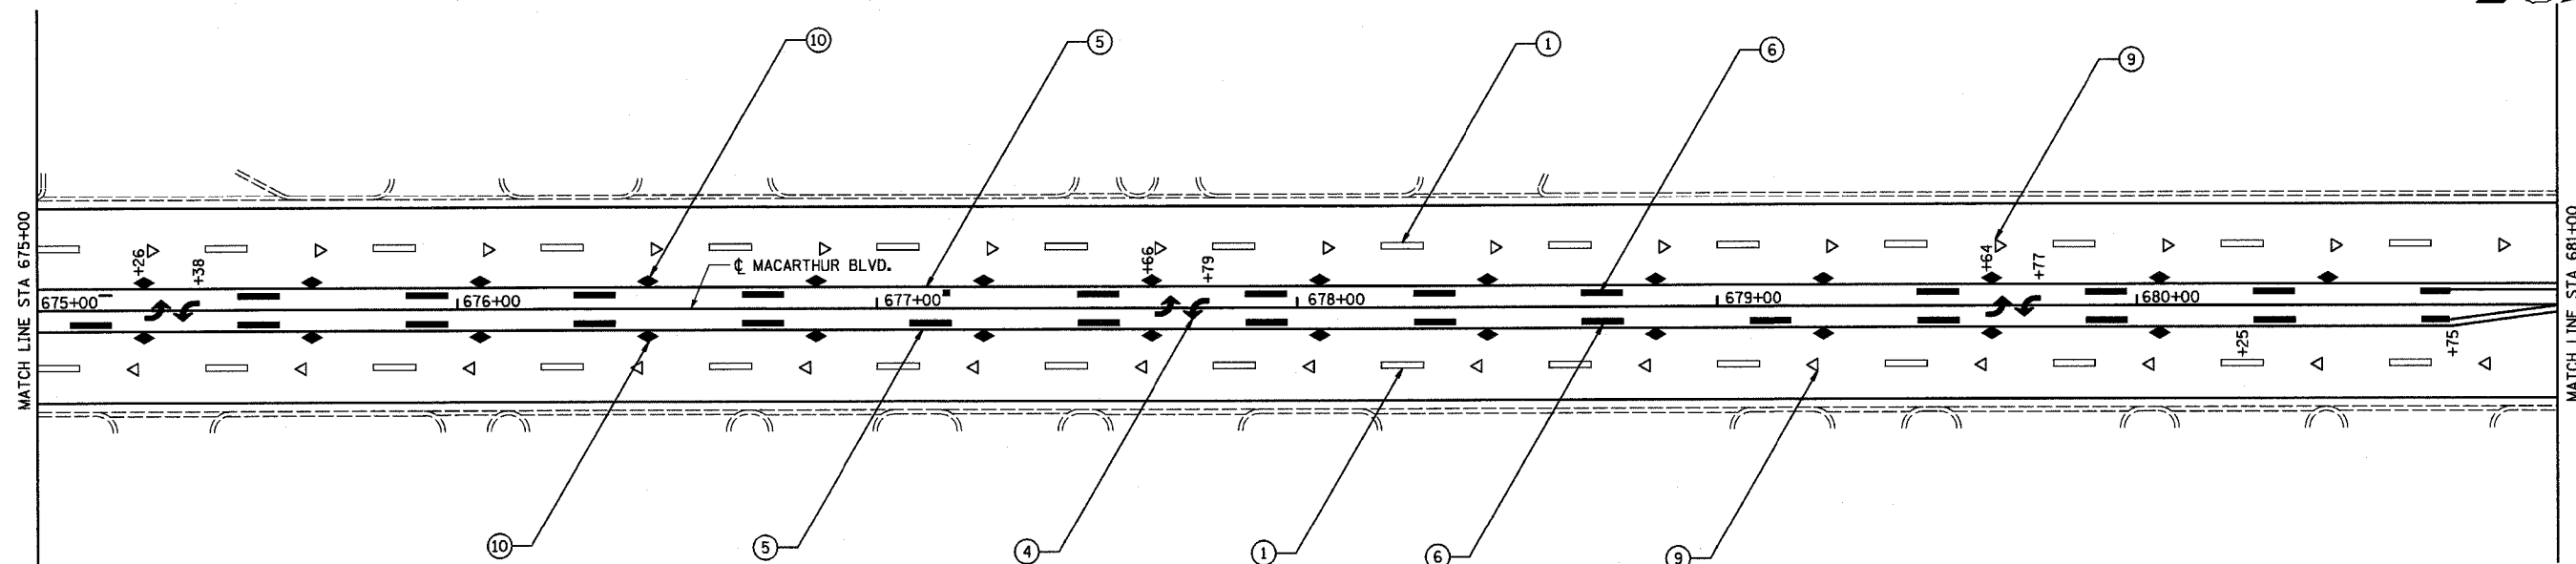

**LEGEND**

- |   |  |
|---|--|
| ① PREFORMED PLASTIC PAVEMENT MARKING LINE, TYPE B - 5" WHITE SKIP DASH 10' ON/30' OFF | ⑦ PREFORMED PLASTIC PAVEMENT MARKING LINE, TYPE B - 5" DOUBLE YELLOW LANE LINE         |
| ② PREFORMED PLASTIC PAVEMENT MARKING LINE, TYPE B - 6" WHITE LINE                     | ⑧ PREFORMED PLASTIC PAVEMENT MARKING LINE, TYPE B - 12" YELLOW DIAGONAL @ 45°, 20' C-C |
| ③ PREFORMED PLASTIC PAVEMENT MARKING LINE, TYPE B - 24" WHITE STOP BAR                | ⑨ RAISED REFLECTIVE PAVEMENT MARKERS - 1 WAY CRYSTAL                                   |
| ④ PREFORMED PLASTIC PAVEMENT MARKING, TYPE B - LETTERS AND SYMBOLS                    | ⑩ RAISED REFLECTIVE PAVEMENT MARKERS - 2 WAY AMBER                                     |
| ⑤ THERMOPLASTIC PAVEMENT MARKING LINE - 5" YELLOW LINE                                | ⑪ PREFORMED PLASTIC PAVEMENT MARKING LINE, TYPE B - 8" WHITE LINE                      |
| ⑥ THERMOPLASTIC PAVEMENT MARKING LINE - 5" YELLOW SKIP DASH 10' ON/30' OFF            | ⑫ THERMOPLASTIC PAVEMENT MARKING LINE - 12" WHITE LINE                                 |

**HOMER L. CHASTAIN & ASSOCIATES, LLP**  
CONSULTING ENGINEERS  
DECATUR (217) 422-8544  
CHICAGO (773) 714-0050  
184-001397

REVISIONS	
NAME	DATE

ILLINOIS DEPARTMENT OF TRANSPORTATION  
FAP ROUTE 664  
(WABASH AVE & MACARTHUR BLVD)  
SECTION D-6 RESURFACING 2005-1  
SANGAMON COUNTY  
**PAVEMENT MARKING PLAN**  
DRAWN BY: WJW  
CHECKED BY: GLF