



F.A. RTE.	SECTION	COUNTY	TOTAL SHEETS	SHEET NO.
664	*	SANGAMON	61	58
STA.		TO STA.		
FED. ROAD DIST. NO.		ILLINOIS FED. AID PROJECT		
* D-6 RESURFACING 2005-1				
CONTRACT NO. 72790				



EXISTING DETECTORS

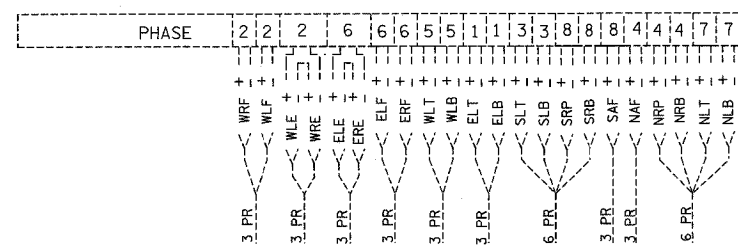

EXISTING CONTROLLER

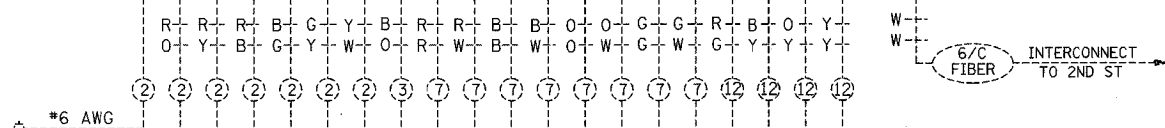

EXISTING PHASE DESIGNATION

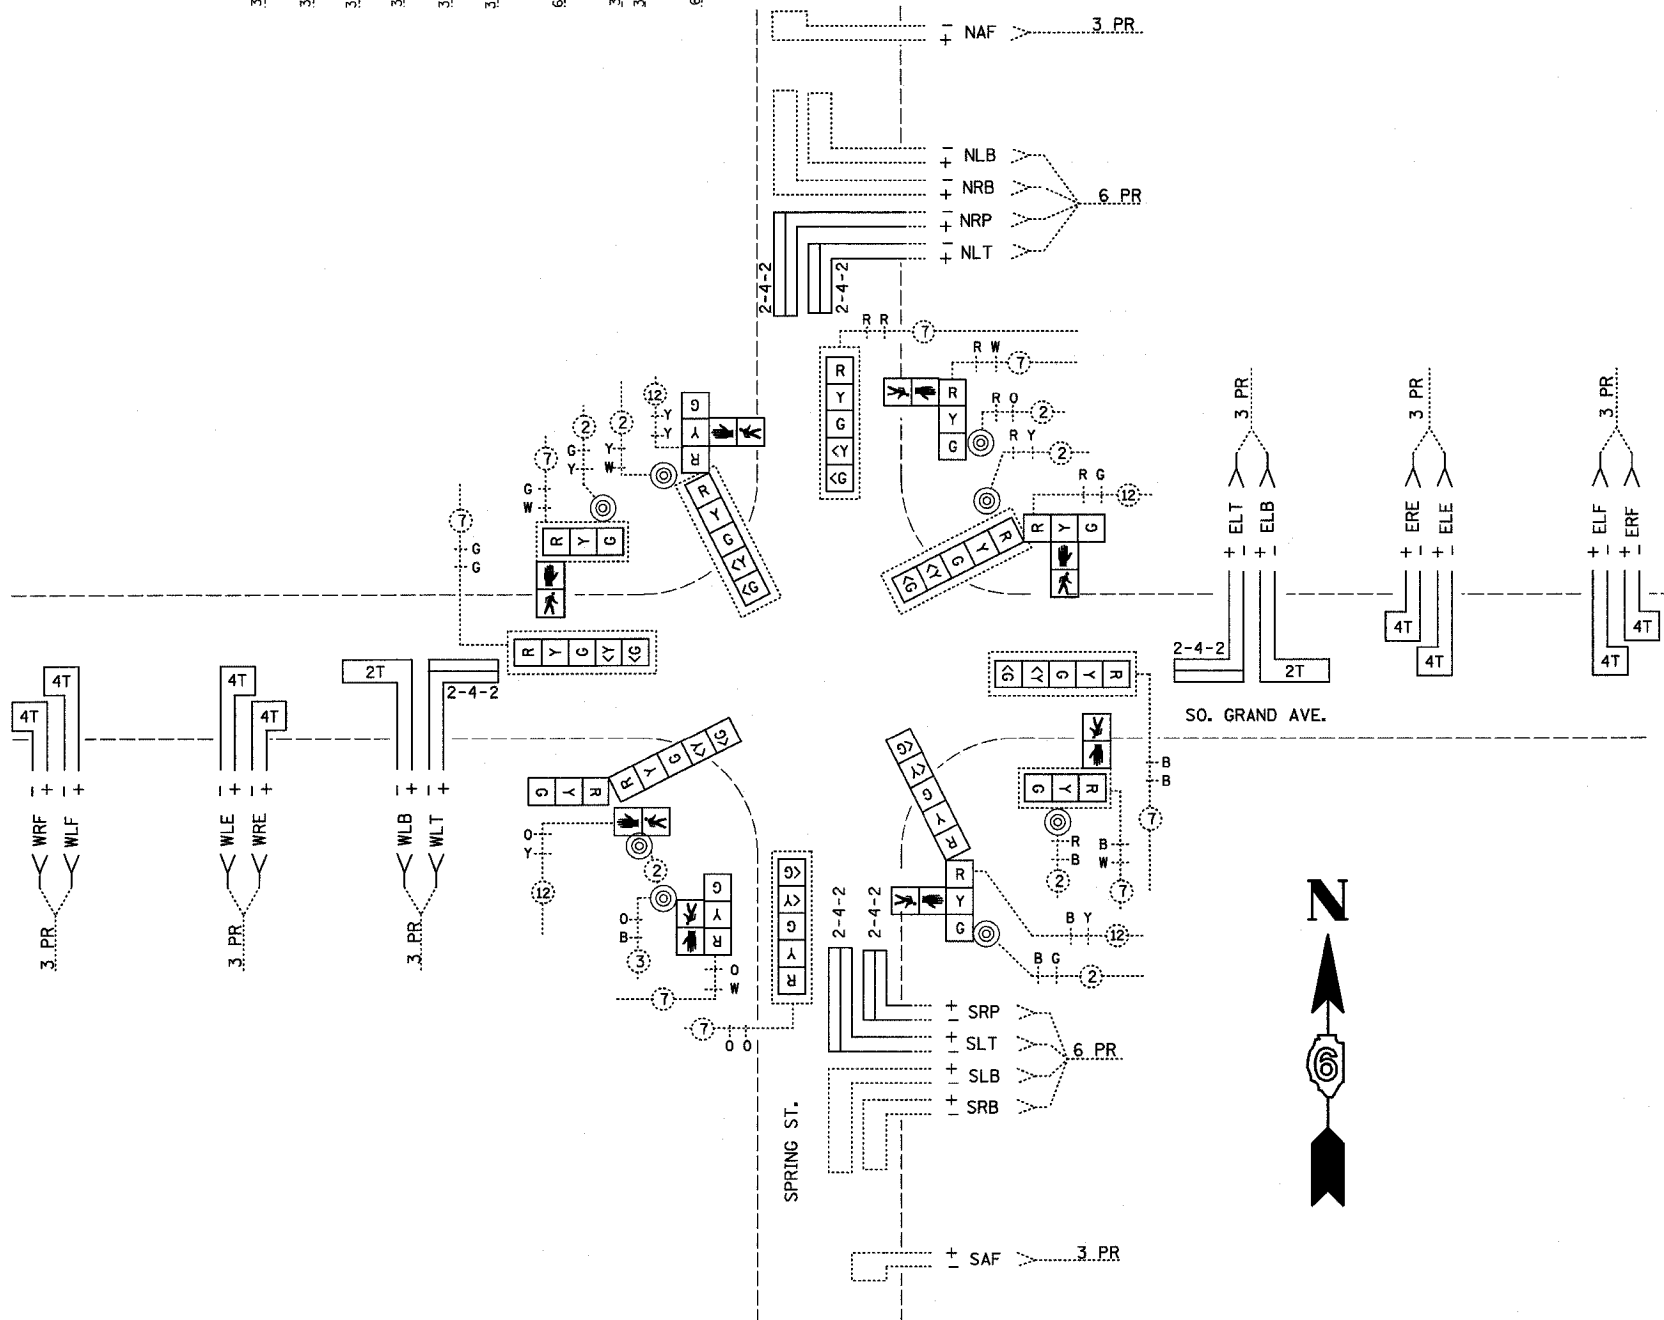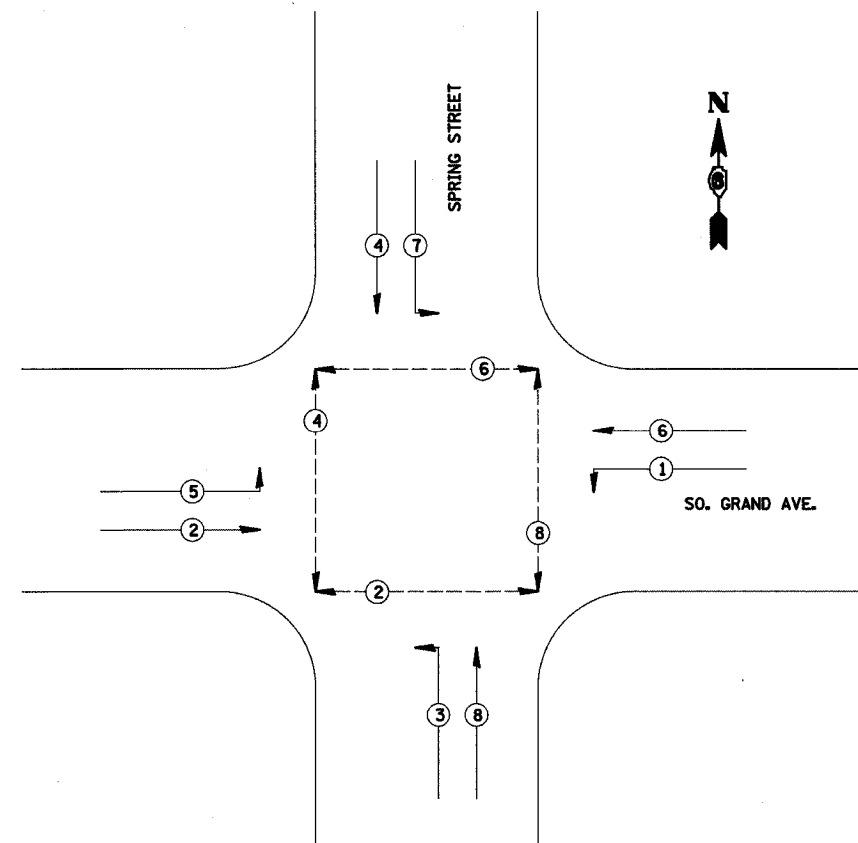

TRAFFIC SIGNAL QUANTITIES

LOCATION: SOUTH GRAND & SPRING STREET

QUANTITY	UNIT	ITEM
1475.0	FOOT	DETECTOR LOOP, TYPE I
8	EACH	REBUILD EXISTING SIGNAL HEAD FACE, 3-SECTION, LED
8	EACH	REBUILD EXISTING SIGNAL HEAD FACE, 5-SECTION, LED
8	EACH	REBUILD EXISTING PEDESTRIAN SIGNAL HEAD FACE, LED

TRAFFIC SIGNAL NOTES

- REBUILD EXISTING SIGNAL HEAD FACE SHALL CONSIST OF REMOVING BACK REFLECTORS AND ALL LAMPS AND LENSES AND REPLACING WITH LED INDICATIONS.

REVISIONS	
NAME	DATE

ILLINOIS DEPARTMENT OF TRANSPORTATION
PROPOSED WIRING DIAGRAM
 SOUTH GRAND & SPRING STREET

SCALE: VERT.
 HORIZ.
 DATE NOV, 2004

DRAWN BY KDA
 CHECKED BY