



F.A. RTE.	SECTION	COUNTY	TOTAL SHEETS	SHEET NO.
			46	23
STA. _____		TO STA. _____		
FED. ROAD DIST. NO. _____		ILLINOIS FED. AID PROJECT		

MATCHLINE STA. 396+00

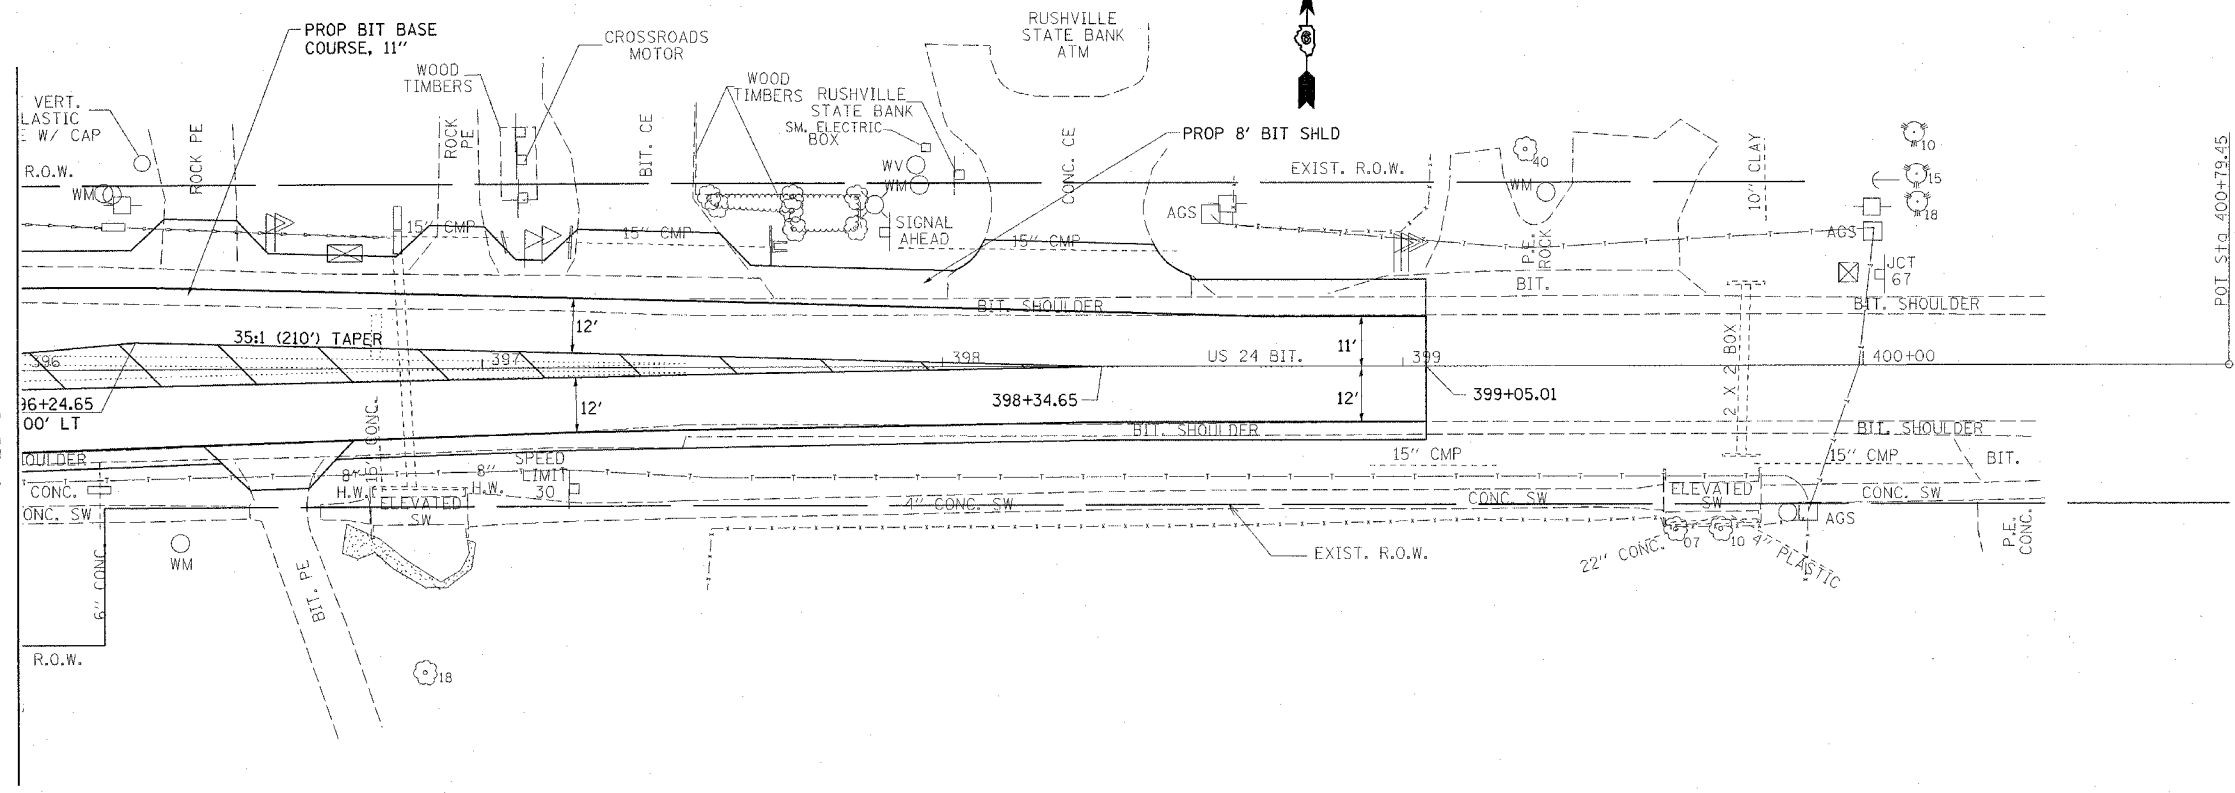

DATE	BY	SURVEYED	CHECKED
PLAN		NOTE BOOK	
ALIGNMENT		CHECKED	
DATE		FILE NAME	

DATE	BY	PROFILE	CHECKED
NOTE BOOK		STRUCTURE NOTATIONS	
DATE		FILE NAME	

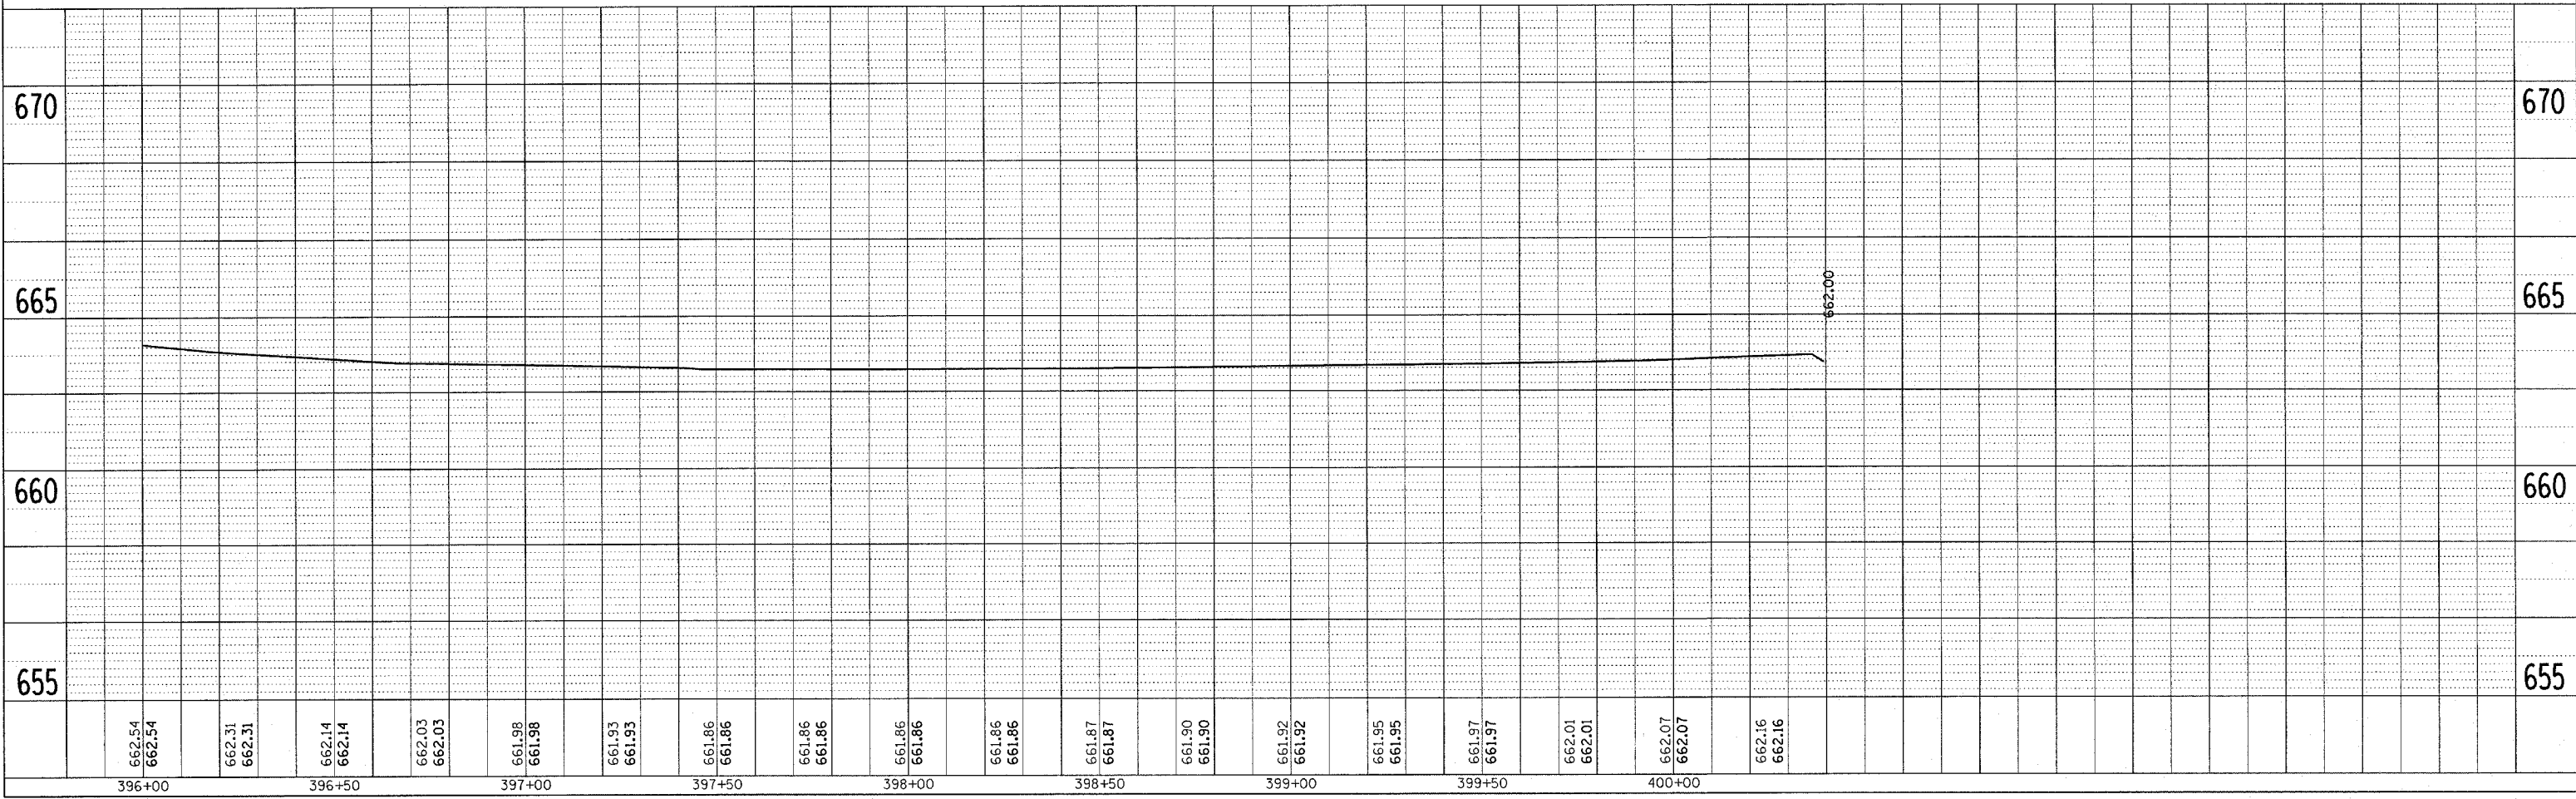

PLOT DATE = 4/6/2005
 FILE NAME = c:\p\projects\652104\shop\p_062.dgn
 PLOT SCALE = 2000000 / 1 IN.
 REFERENCE = BRFG

396+00	662.54	662.31	662.14	662.03	661.98	661.93	661.86	661.86	661.86	661.87	661.90	661.92	661.95	661.97	662.01	662.07	662.16
396+50	662.54	662.31	662.14	662.03	661.98	661.93	661.86	661.86	661.87	661.90	661.92	661.95	661.97	662.01	662.07	662.16	
397+00																	
397+50																	
398+00																	
398+50																	
399+00																	
399+50																	
400+00																	