


F.A. RTE.	SECTION	COUNTY	TOTAL SHEETS	SHEET NO.
..	..	BROWN	89	7
STA.		TO STA.		
FED. ROAD DIST. NO.		ILLINOIS	FED. AID PROJECT	
* LA GRANGE WETLAND BANK				
** D6 WETLAND MITIGATION NO. 1				

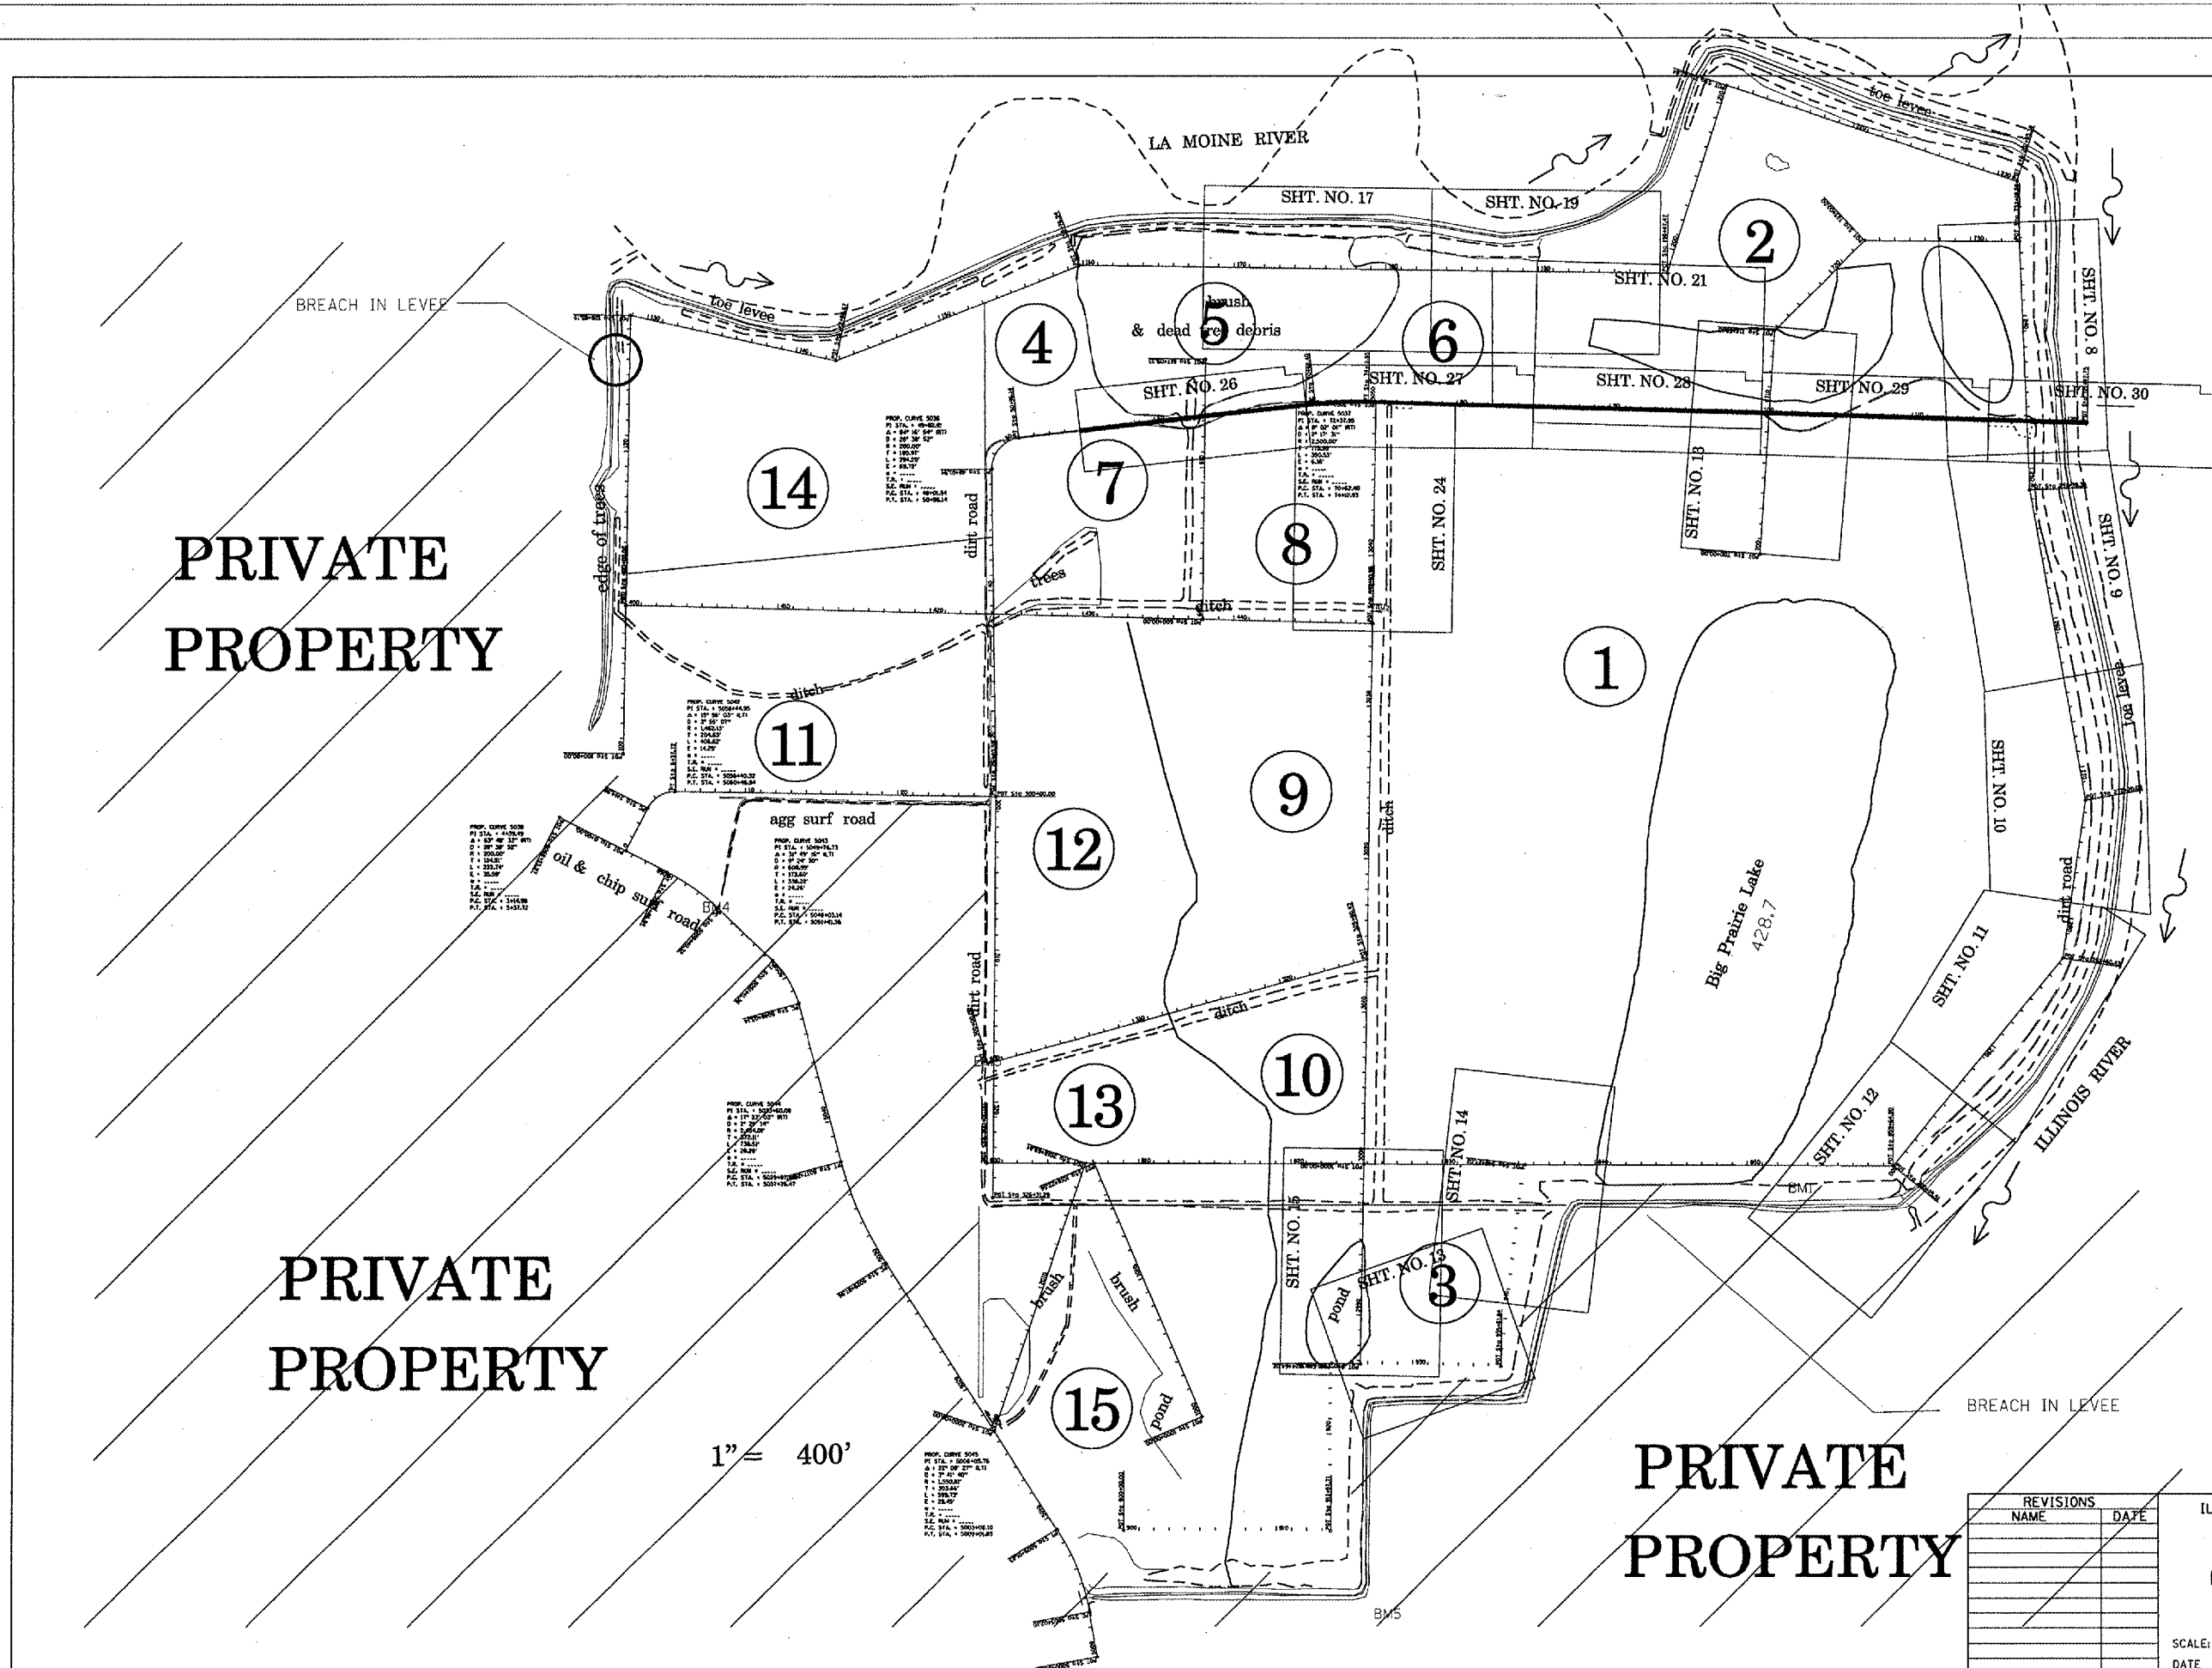

PRIVATE
PROPERTY

PRIVATE
PROPERTY

PRIVATE
PROPERTY

1" = 400'

REVISIONS	
NAME	DATE

ILLINOIS DEPARTMENT OF TRANSPORTATION
SITE MAP
GENERAL PLAN VIEW
SHEET LAYOUT

SCALE: VERT. DATE
HORIZ. DRAWN BY BDK
CHECKED BY JCN

PLOT DATE = 2/1/2005
FILE NAME = s:\projects\72939\72939\plan\over-view.dwg
SCALE = 1" = 400'
REFERENCE = BRN