
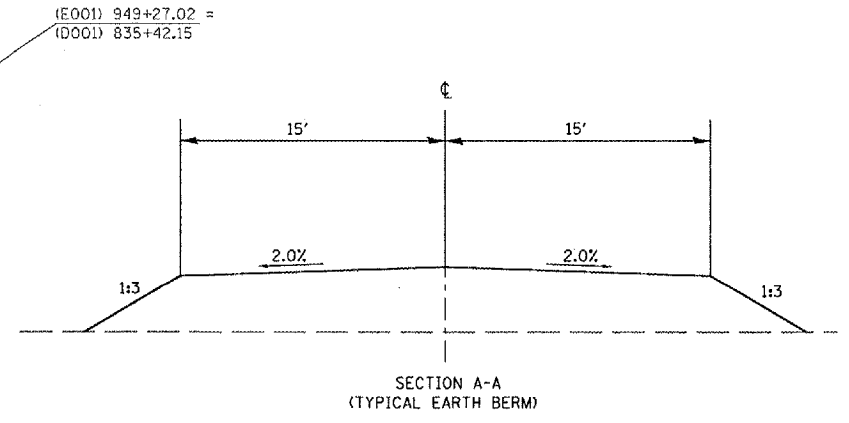


F.A.P. RTE.	SECTION	COUNTY	TOTAL SHEETS	SHEET NO.
*	**	BROWN	89	14
STA.		TO STA.		
FED. ROAD DIST. NO.	ILLINOIS	FED. AID PROJECT		
* LA GRANGE WETLAND BANK				
** DG WETLAND MITIGATION NO. 1				

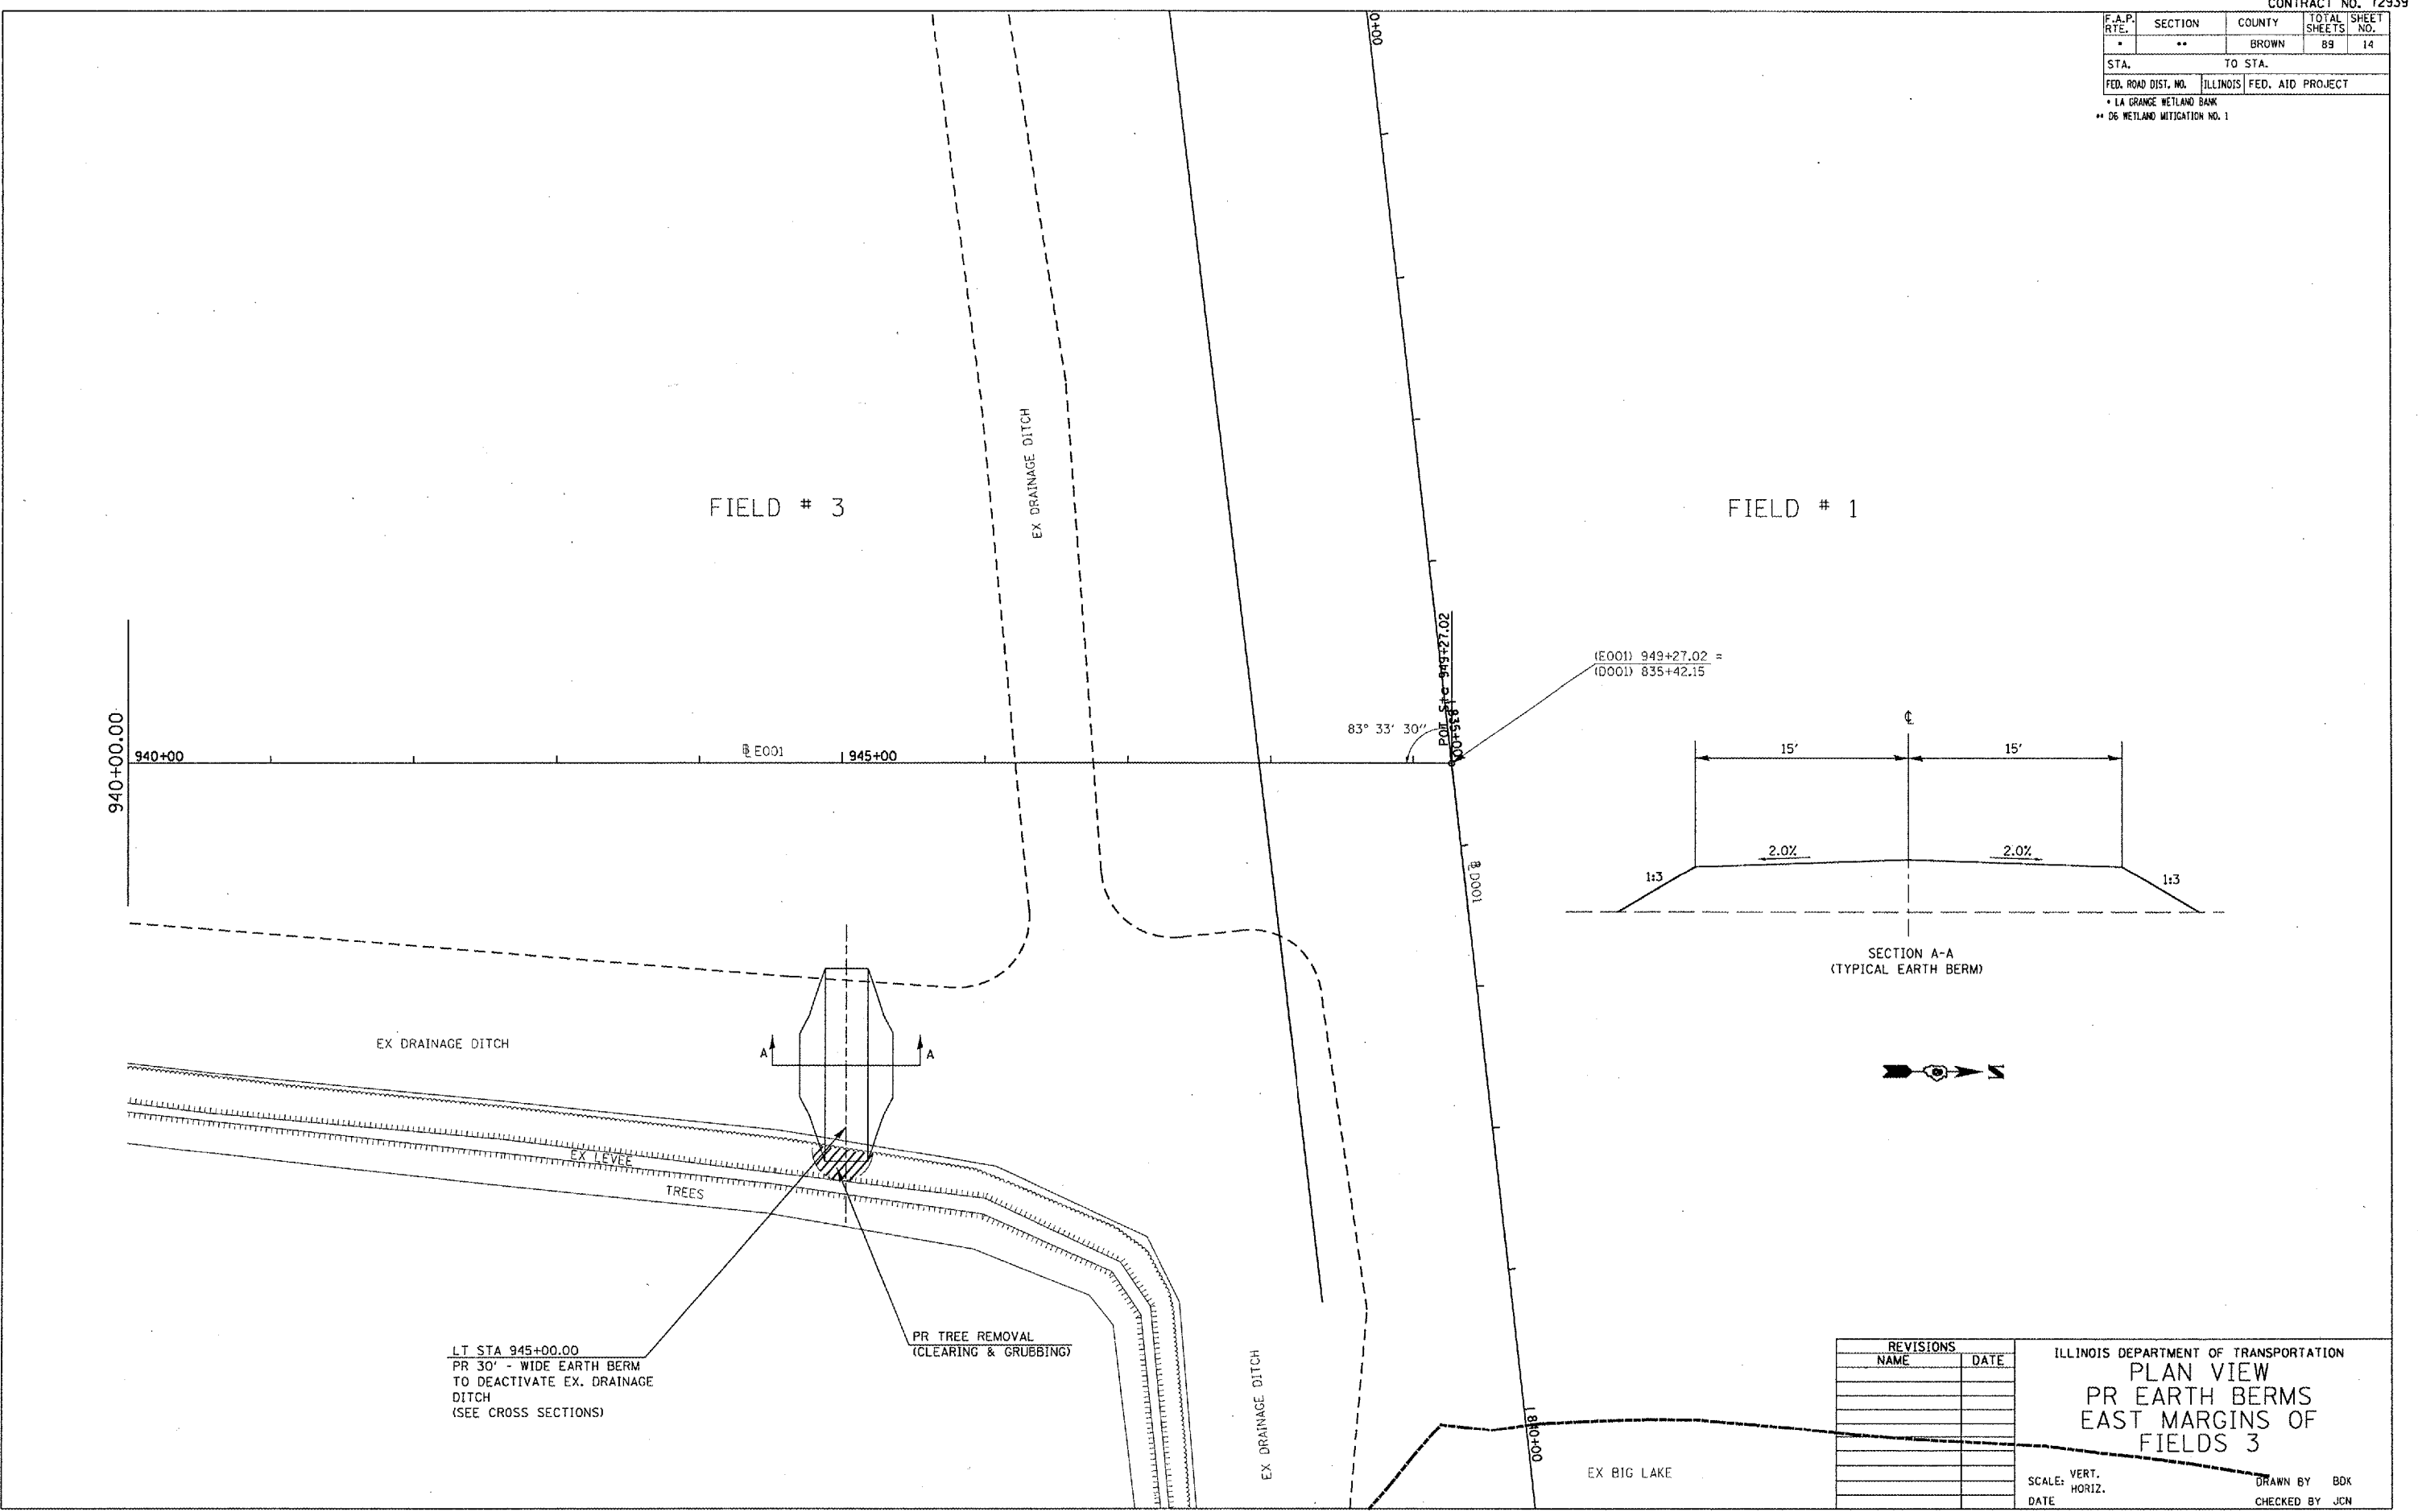

LT STA 945+00.00
 PR 30' - WIDE EARTH BERM
 TO DEACTIVATE EX. DRAINAGE
 DITCH
 (SEE CROSS SECTIONS)

PR TREE REMOVAL
 (CLEARING & GRUBBING)

REVISIONS	
NAME	DATE

ILLINOIS DEPARTMENT OF TRANSPORTATION
**PLAN VIEW
 PR EARTH BERMS
 EAST MARGINS OF
 FIELDS 3**

SCALE: VERT. 1"=20'
 HORIZ. 1"=40'

DATE: DRAWN BY: BDK
 CHECKED BY: JCN

PLOT DATE = 2/4/2005
 FILE NAME = c:\projects\72939\plan\plan01.dgn
 PLOT SCALE = 1/8"=1'-0" / IN.
 REFERENCE = #1EFA