



F.A.P. RTE.	SECTION	COUNTY	TOTAL SHEETS	SHEET NO.
.	**	BROWN	89	15
STA.		TO STA.		
FED. ROAD DIST. NO.	ILLINOIS	FED. AID PROJECT		
		* LA GRANGE WETLAND BANK ** D6 WETLAND MITIGATION NO. 1		

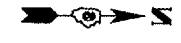

EX POND

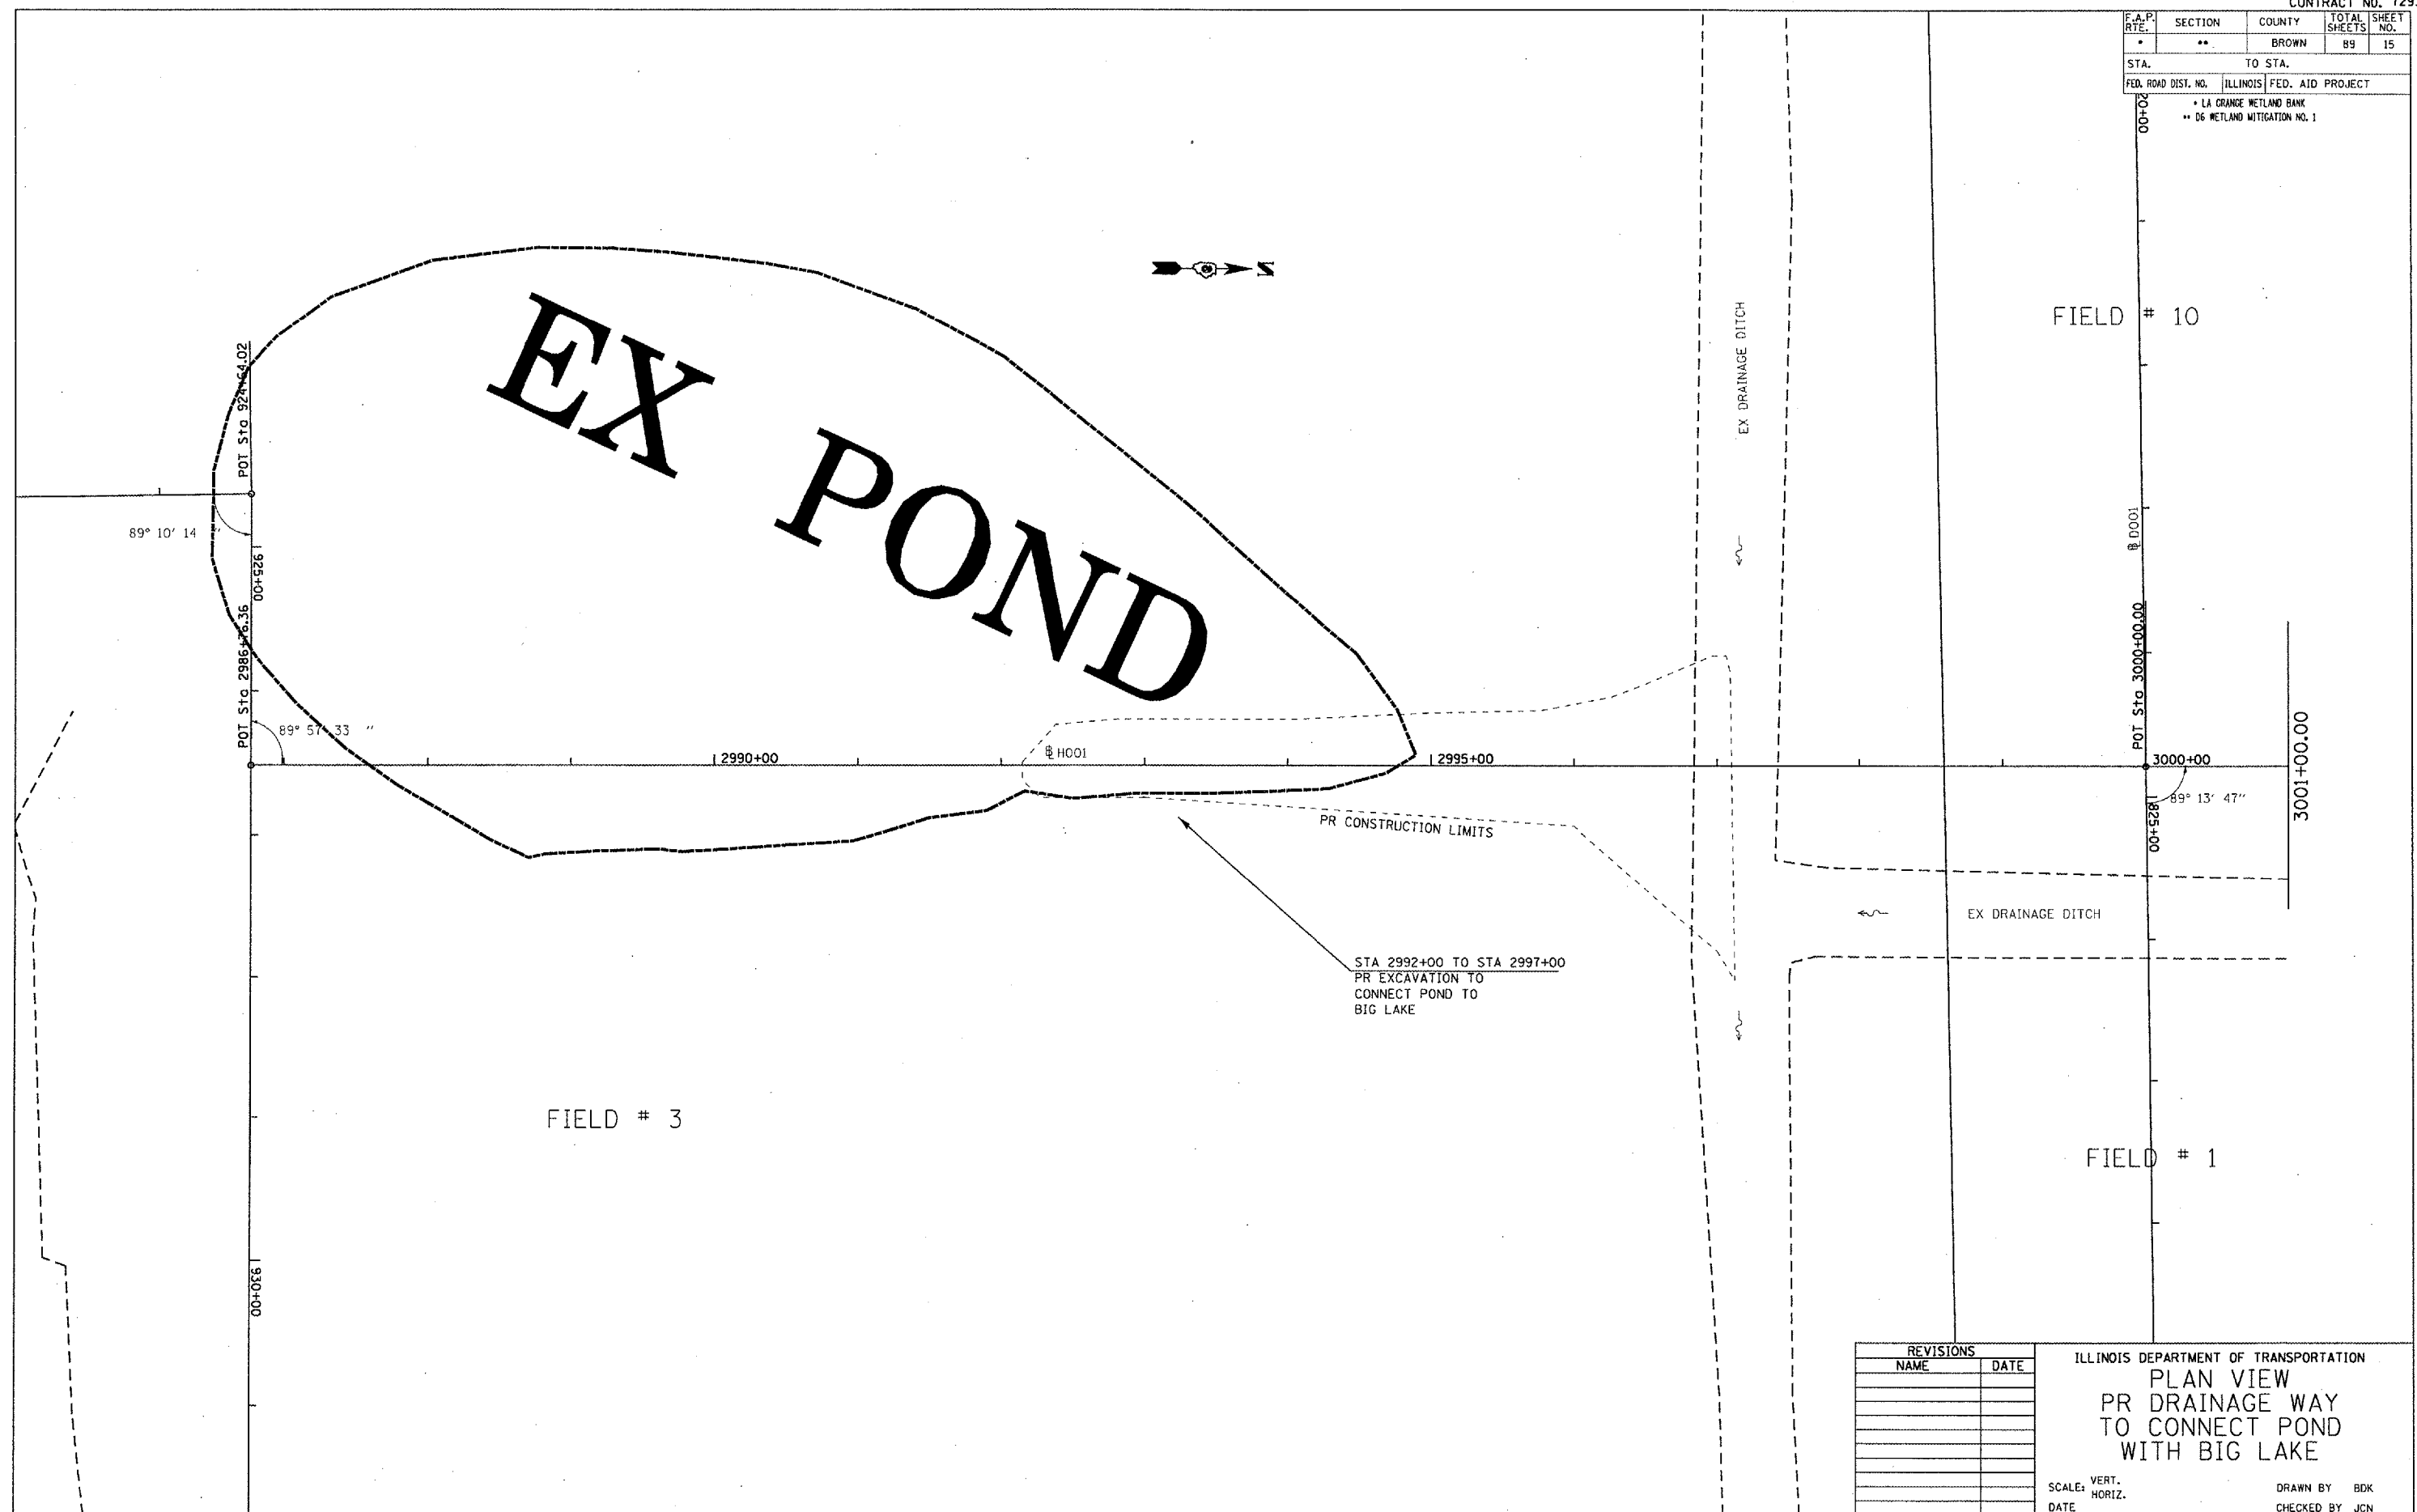

PLOT DATE = 2/1/2005
 FILE NAME = c:\projects\72939\shp\h3.dgn
 PLOT SCALE = 1/8" = 40' / IN.
 REFERENCE = NREF

REVISIONS	
NAME	DATE

ILLINOIS DEPARTMENT OF TRANSPORTATION
 PLAN VIEW
 PR DRAINAGE WAY
 TO CONNECT POND
 WITH BIG LAKE

SCALE: VERT. _____
 HORIZ. _____
 DATE _____

DRAWN BY BDK
 CHECKED BY JCN