


F.A.P. RTE.	SECTION	COUNTY	TOTAL SHEETS	SHEET NO.
*	**	BROWN	89	17
STA.		TO STA.		
FED. ROAD DIST. NO.	ILLINOIS	FED. AID PROJECT		

* LA GRANGE WETLAND BANK
 ** 06 WETLAND MITIGATION NO. 1

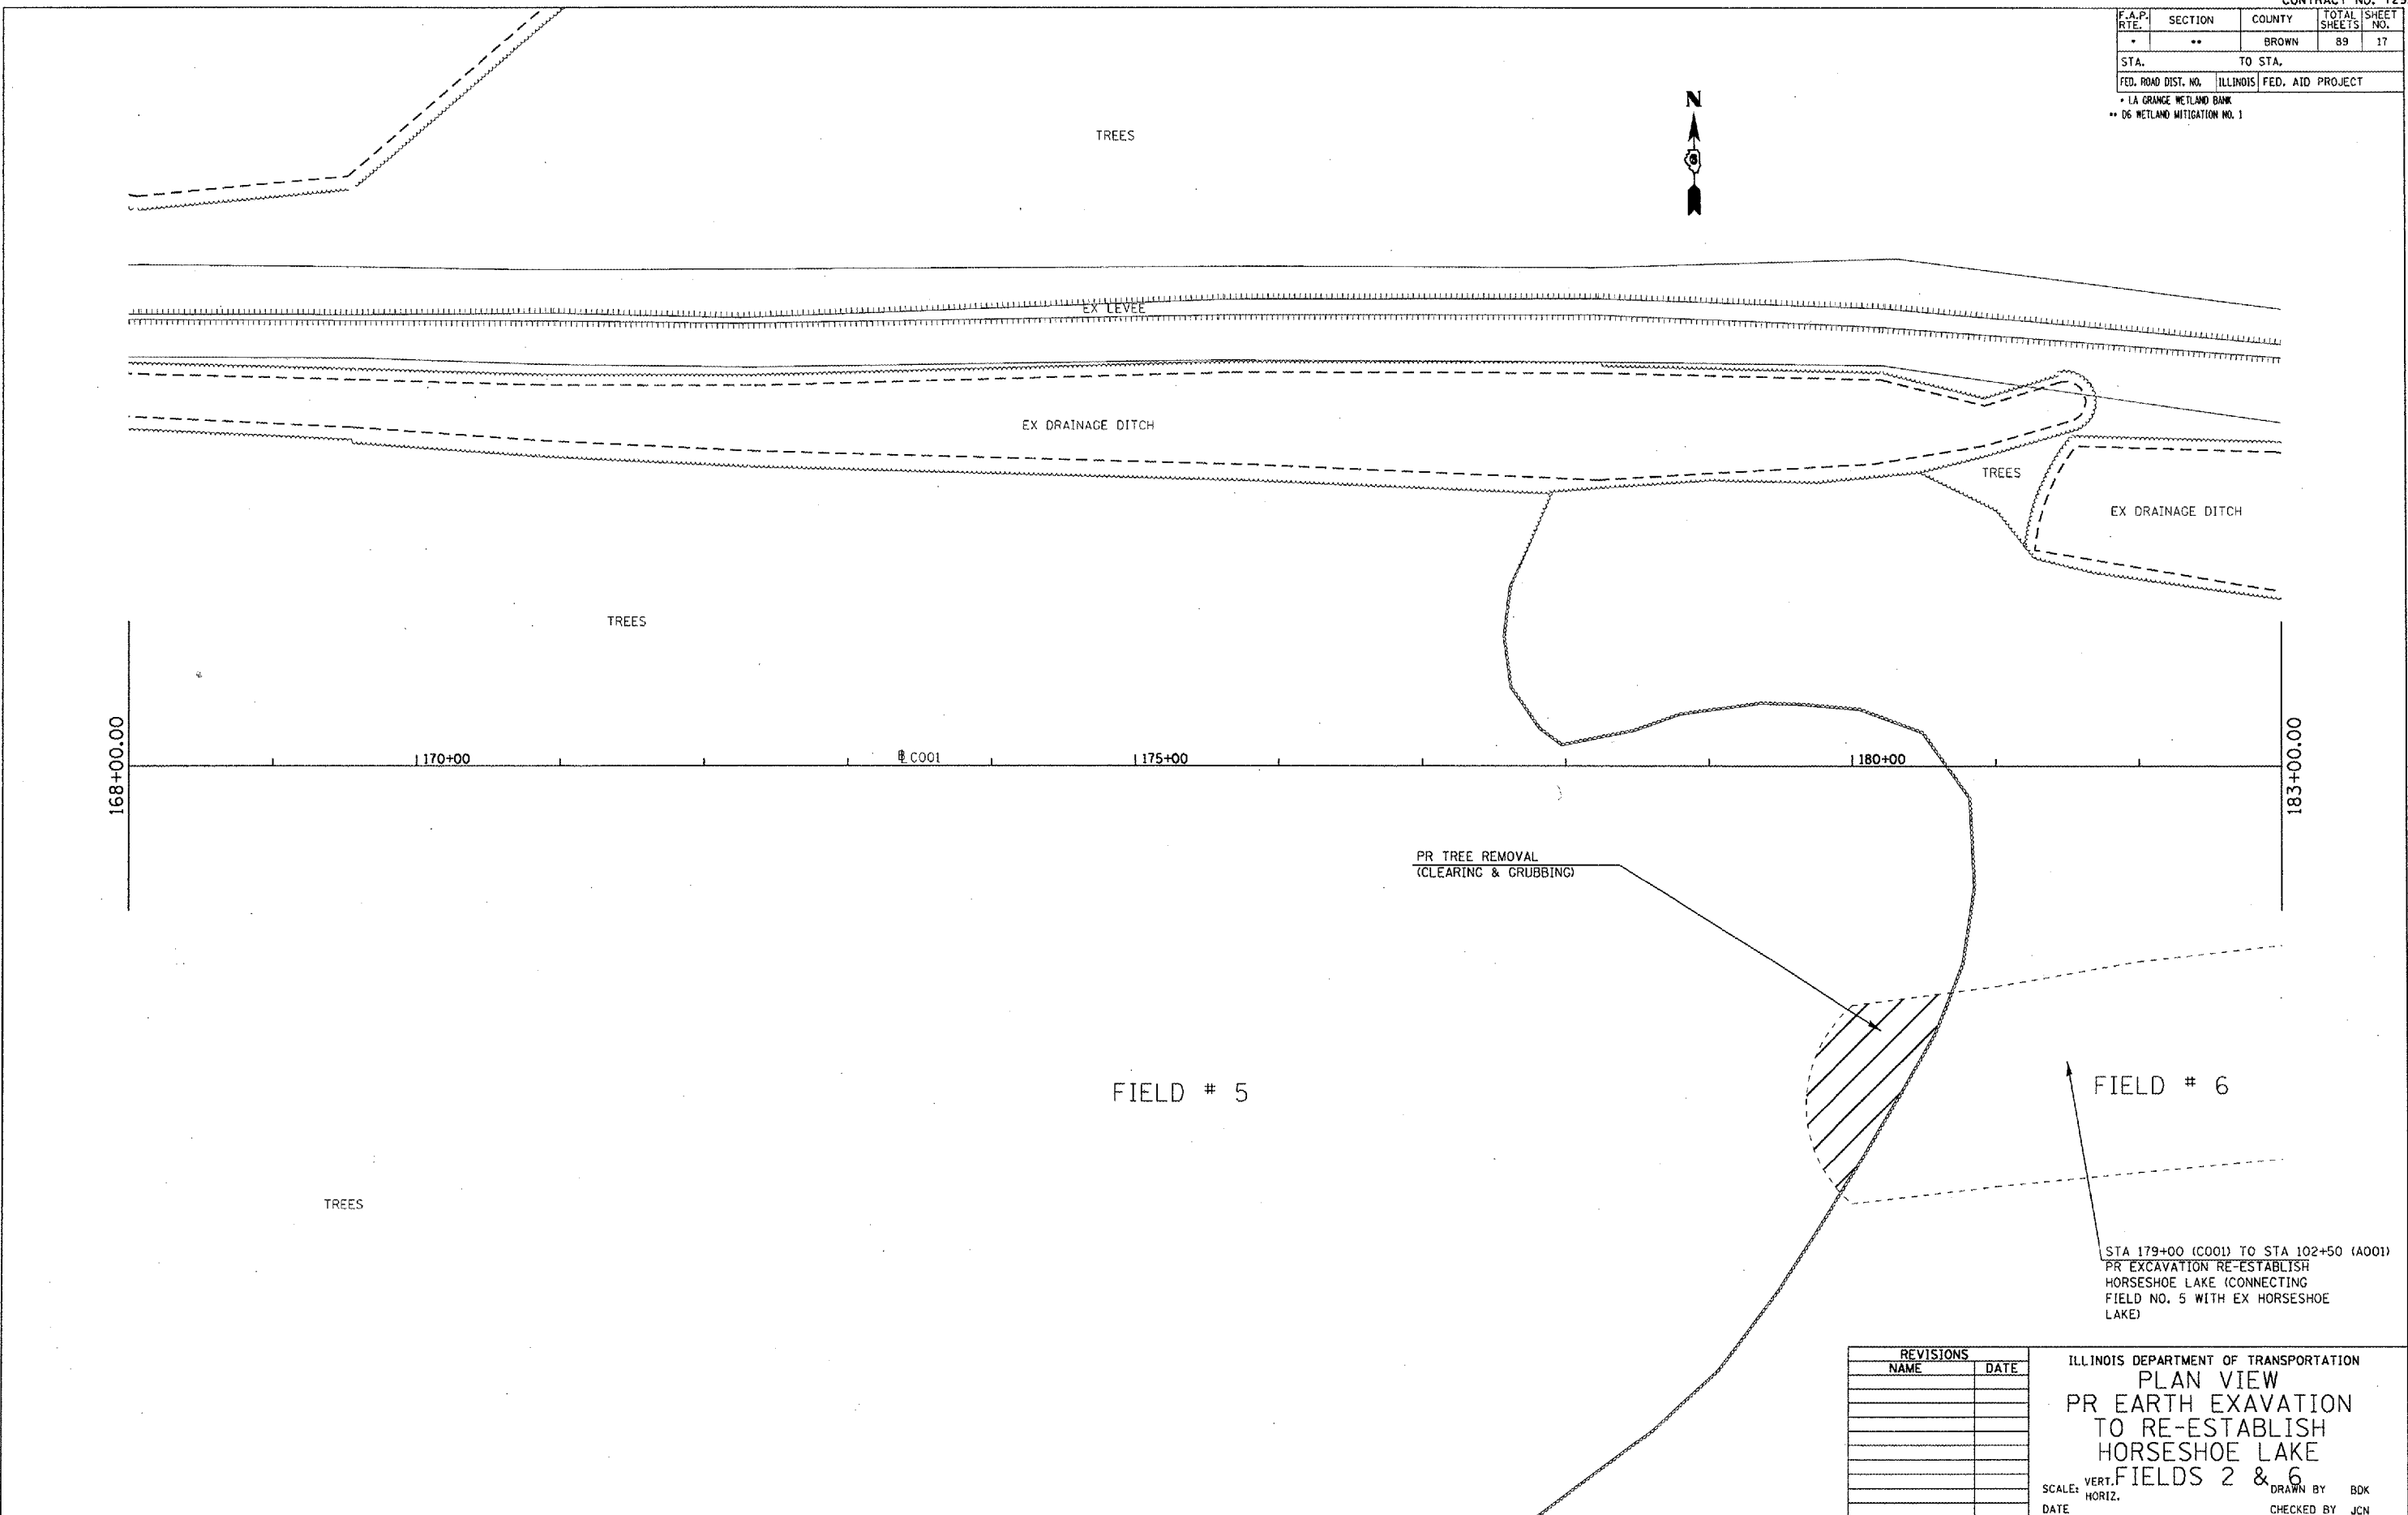

STA 179+00 (C001) TO STA 102+50 (A001)
 PR EXCAVATION RE-ESTABLISH HORSESHOE LAKE (CONNECTING FIELD NO. 5 WITH EX HORSESHOE LAKE)

REVISIONS	
NAME	DATE

ILLINOIS DEPARTMENT OF TRANSPORTATION
 PLAN VIEW
 PR EARTH EXCAVATION
 TO RE-ESTABLISH
 HORSESHOE LAKE
 FIELDS 2 & 6

SCALE: VERT. _____ DRAWN BY BDK
 HORIZ. _____ CHECKED BY JCN
 DATE _____

PLOT DATE = 2/19/2005
 FILE NAME = c:\projects\72939\plan\p5.dgn
 PLOT SCALE = 1/8" = 1' / IN.
 REFERENCE = #REF#