
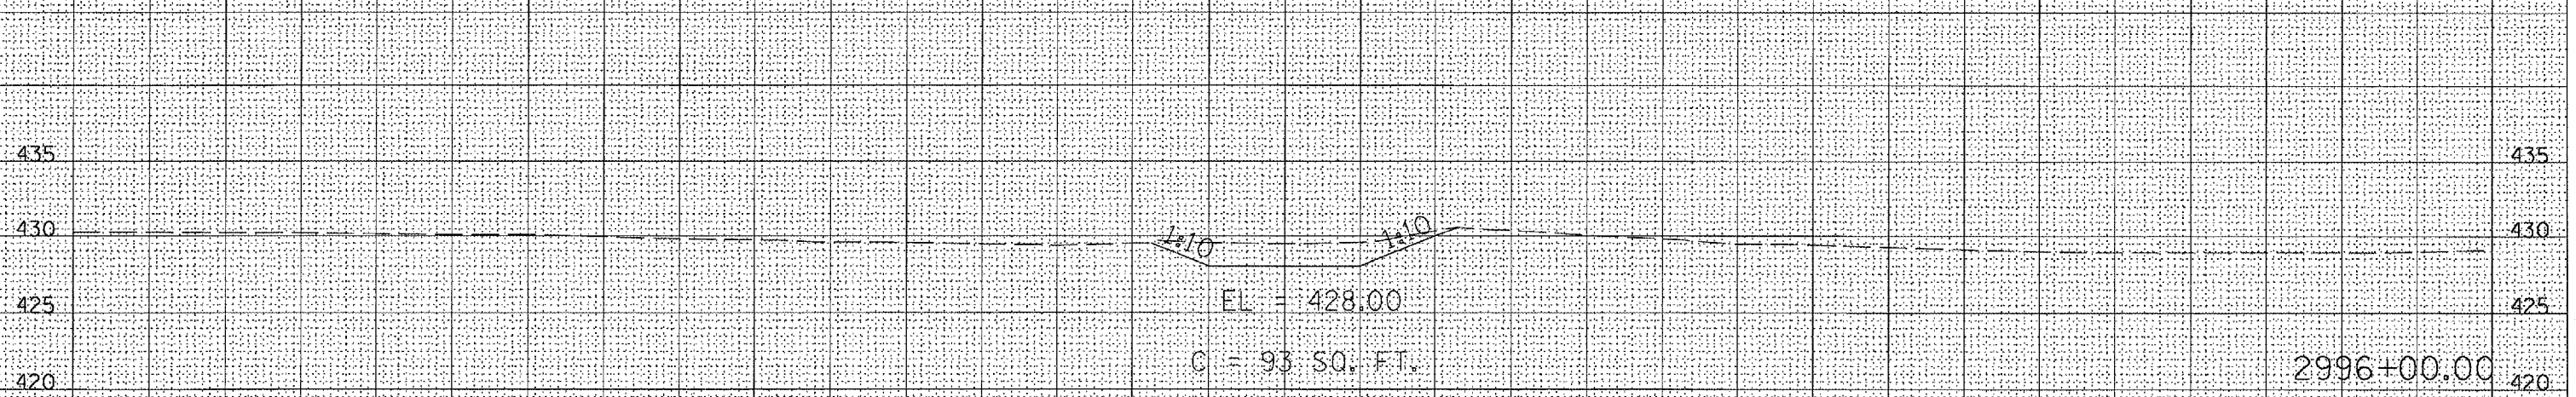


\* LA GRANGE WETLAND BANK  
\*\* D6 WETLAND MITIGATION NO. 1

F.A.P. RTE.	SECTION	COUNTY	TOTAL SHEETS	SHEET NO.
*	**	BROWN	89	42
STA. 2996+00.00		TO STA. 2997+00.00		
FED. ROAD DIST. NO.		ILLINOIS FED. AID PROJECT		

320 300 280 260 240 220 200 180 160 140 120 100 80 60 40 20 0 20 40 60 80 100 120 140 160 180 200 220 240 260 280 300 320

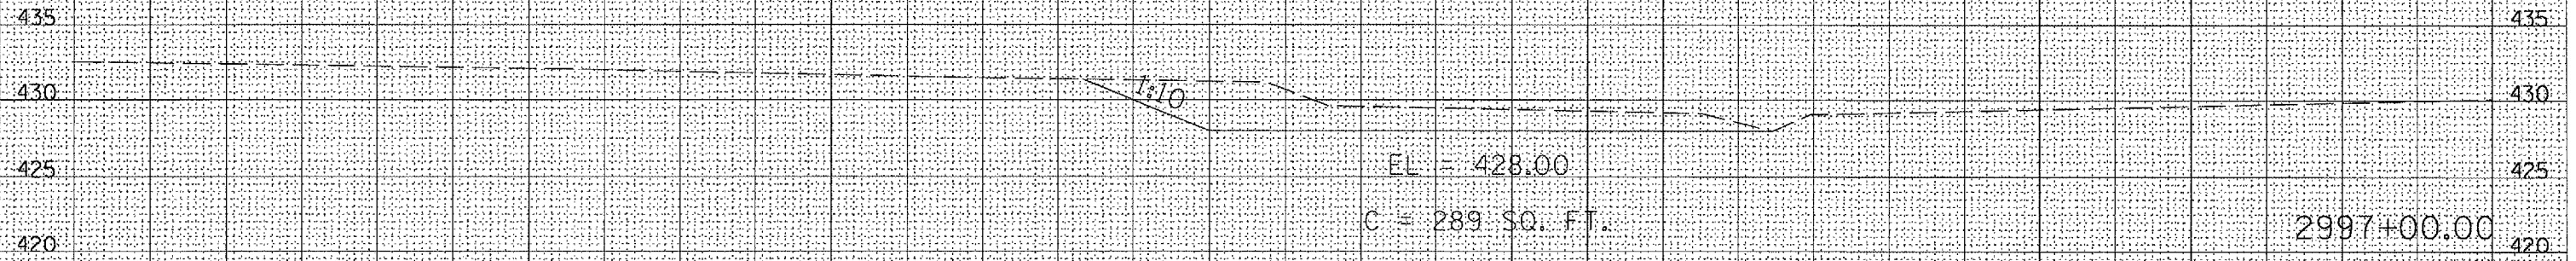

320 300 280 260 240 220 200 180 160 140 120 100 80 60 40 20 0 20 40 60 80 100 120 140 160 180 200 220 240 260 280 300 320

DATE	
BY	
ORIGINAL SURVEY	
PLOTTED	
NOTE BOOK	
AREAS CHECKED	

DATE	
BY	
ORIGINAL SURVEY	
PLOTTED	
NOTE BOOK	
AREAS CHECKED	

PLOT DATE = 2/10/2005  
FILE NAME = 433754 / IN.  
PLOT SCALE = 433754 / IN.  
REFERENCE = REF.