
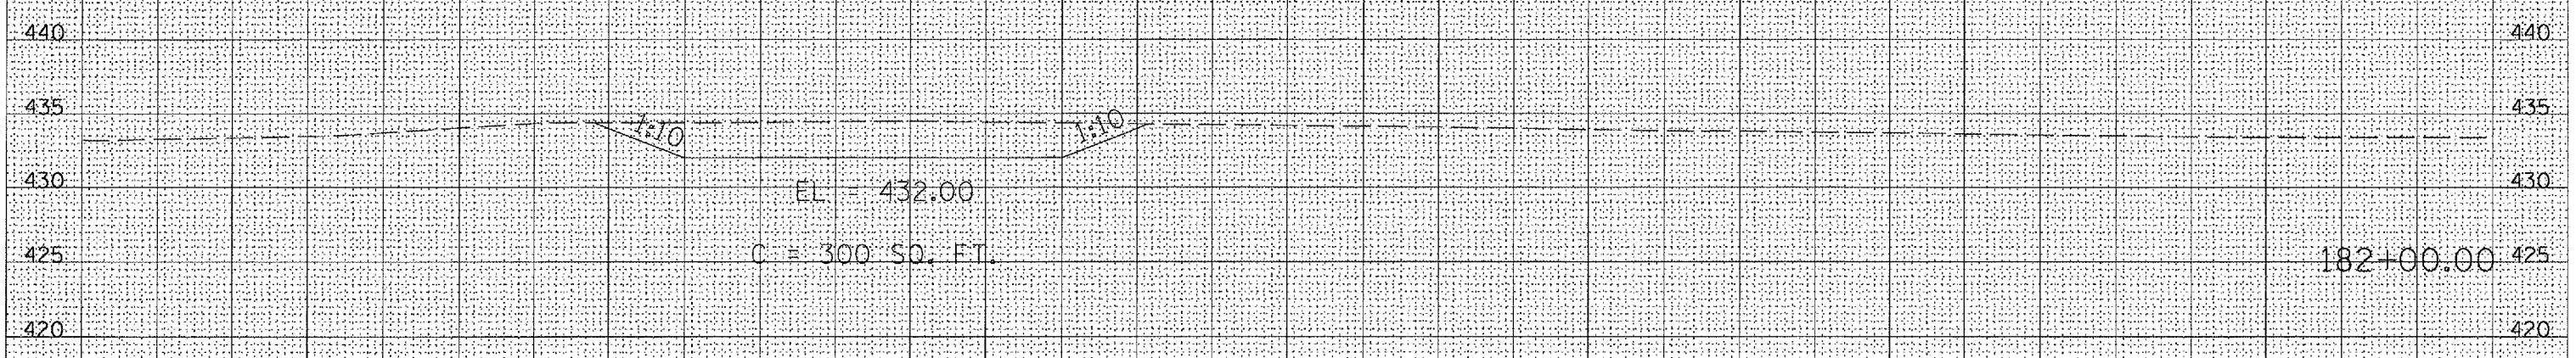


LA GRANGE WETLAND BANK
DB WETLAND MITIGATION NO. 1

F.A.P. RTE.	SECTION	COUNTY	TOTAL SHEETS	SHEET NO.
*	**	BROWN	89	44
STA. 182+00.00 TO STA. 183+00.00				
FED. ROAD DIST. NO.		ILLINOIS	FED. AID PROJECT	

0 20 40 

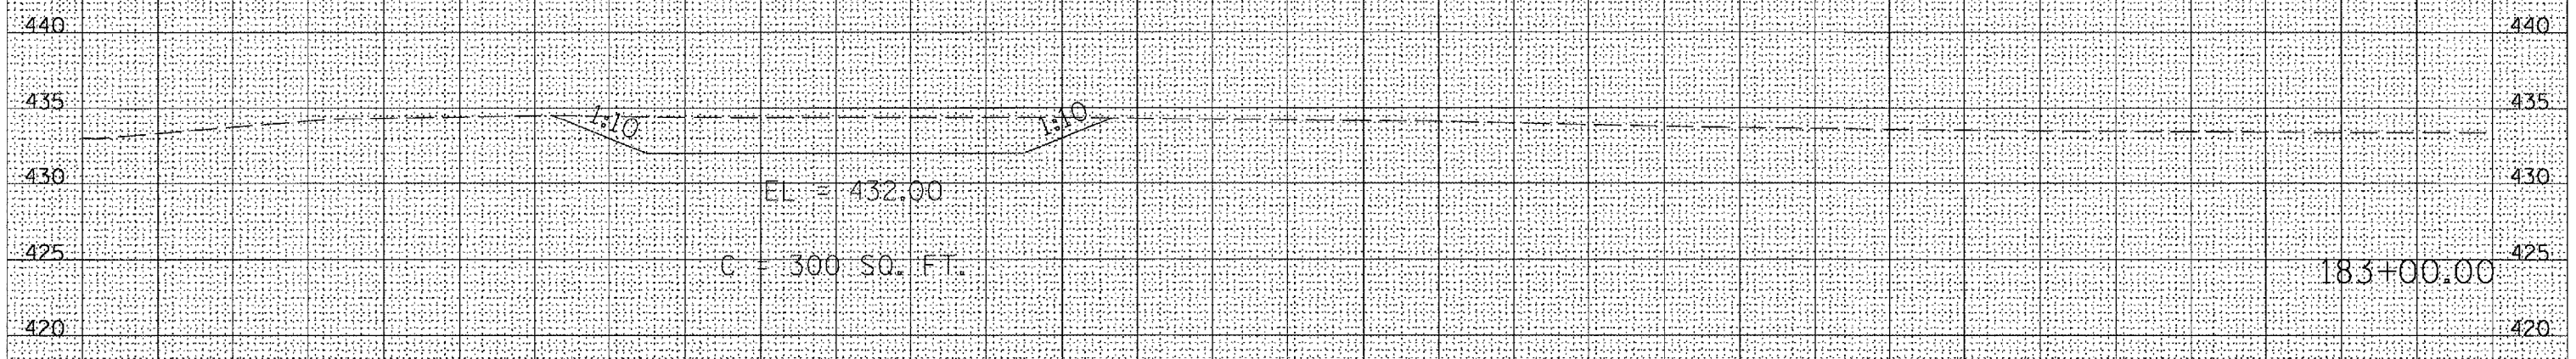

0 20 40 

BY: _____ DATE: _____

FINAL SURVEY SURVEYED PLOTTED
NOTE BOOK NO. _____ TEMPLATE AREAS CHECKED

BY: _____ DATE: _____

ORIGINAL SURVEY SURVEYED PLOTTED
NOTE BOOK NO. _____ TEMPLATE AREAS CHECKED

PLOT DATE = 2/2/2005
PLOT SCALE = 1" = 40' / IN.
REFERENCE = REF #