
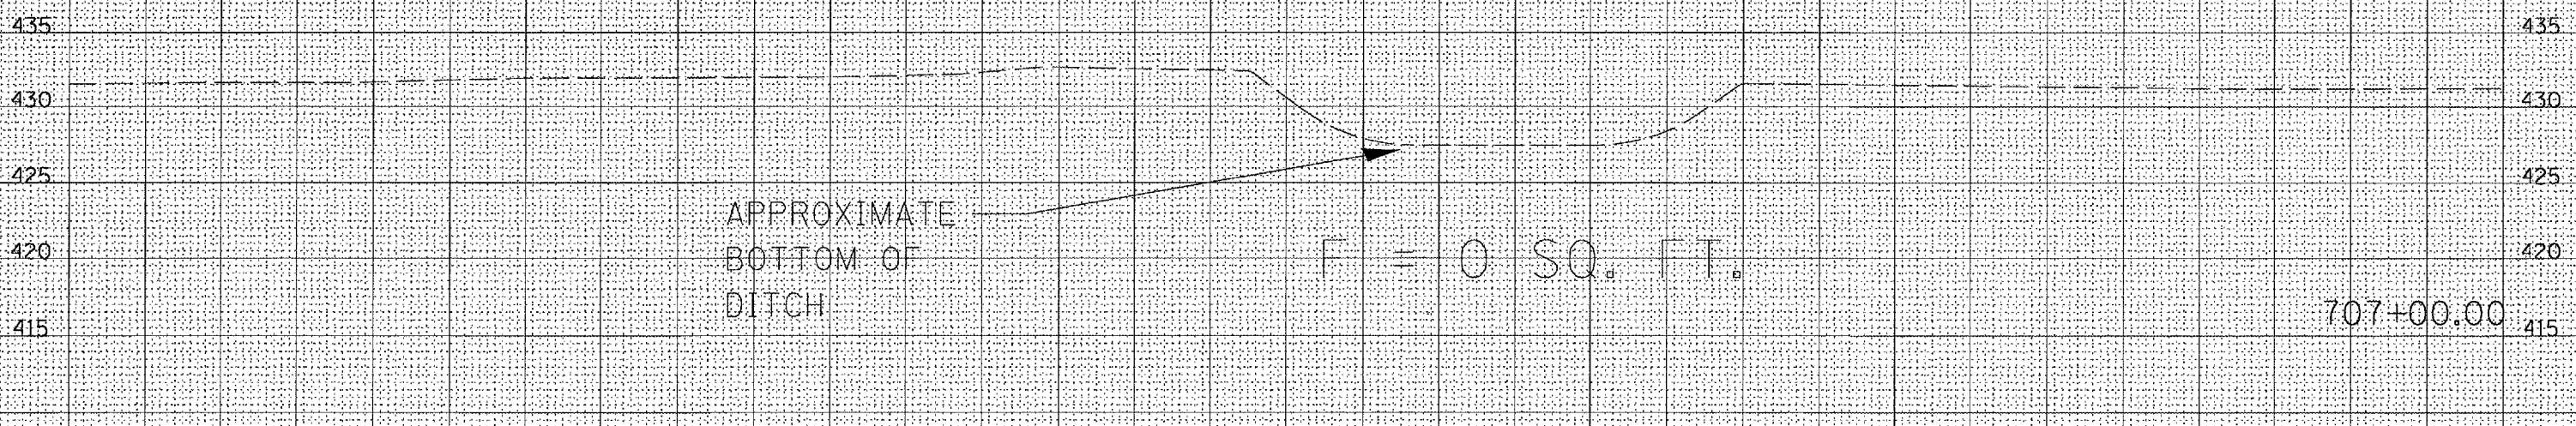


LA GRANGE WETLAND BANK  
D6 WETLAND MITIGATION NO. 1

F.A. RTE.	SECTION	COUNTY	TOTAL SHEETS	SHEET NO.
*	**	BROWN	89	55
STA. 707+00.00 TO STA. 708+00.00				
FED. ROAD DIST. NO.		ILLINOIS	FED. AID PROJECT	

50 40 30 20 10 0 10 20 30 40 50 60 70 80 90 100 110 120 130 140 150 160 170 180 190 200 210 220 230 240 250 260 270

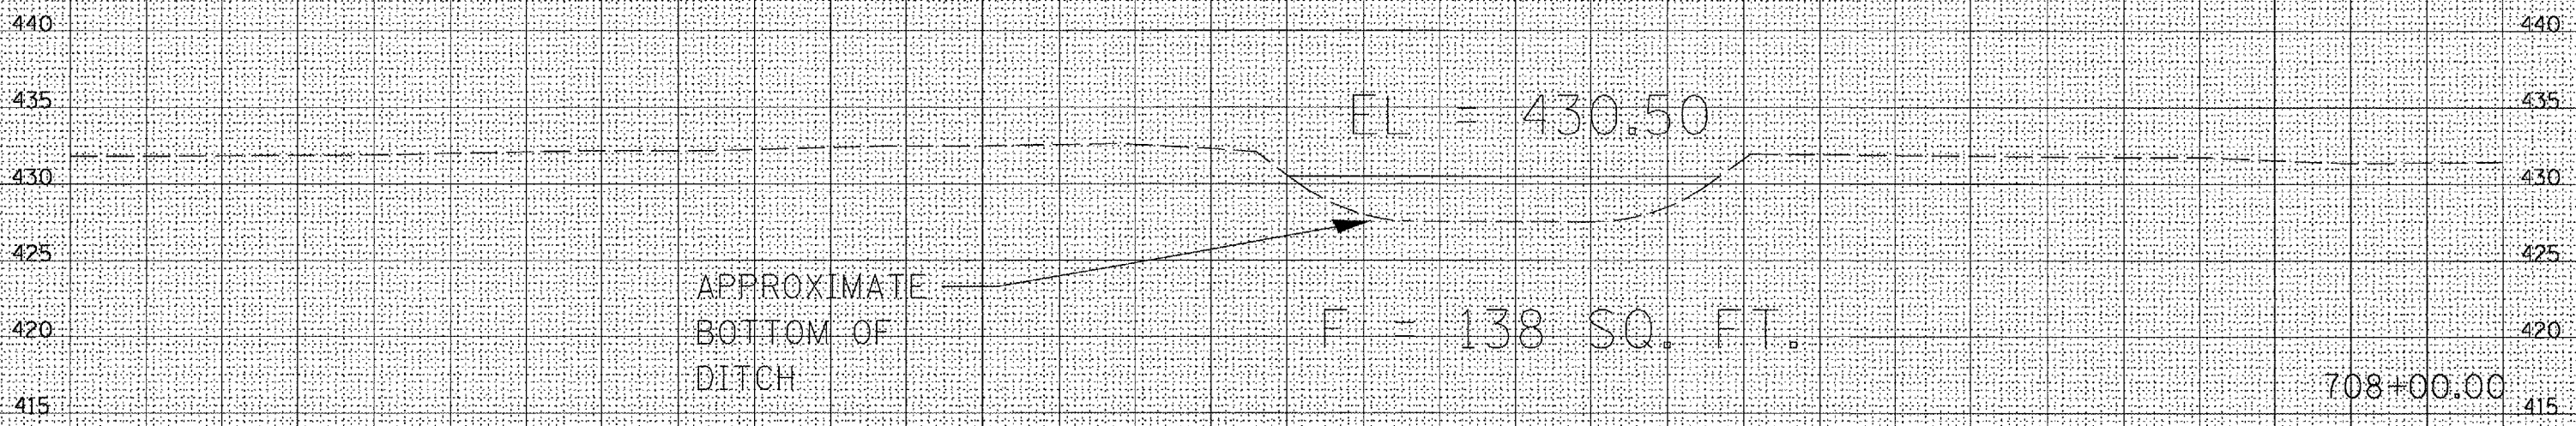

50 40 30 20 10 0 10 20 30 40 50 60 70 80 90 100 110 120 130 140 150 160 170 180 190 200 210 220 230 240 250 260 270

DATE	
BY	
FINAL SURVEY	
NOTE BOOK	
NO.	

DATE	
BY	
ORIGINAL SURVEY	
NOTE BOOK	
NO.	

PLAT DATE = 2/5/2005  
PLAT SCALE = 21.6667 / IN.  
REFERENCE = REF\*