


* LA GRANGE WETLAND BANK
 ** D6 WETLAND MITIGATION NO. 1

F.A. RTE.	SECTION	COUNTY	TOTAL SHEETS	SHEET NO.
*	**	BROWN	89	67
STA. 61+00.00 TO STA. 63+00.00				
FED. ROAD DIST. NO.		ILLINOIS FED. AID PROJECT		

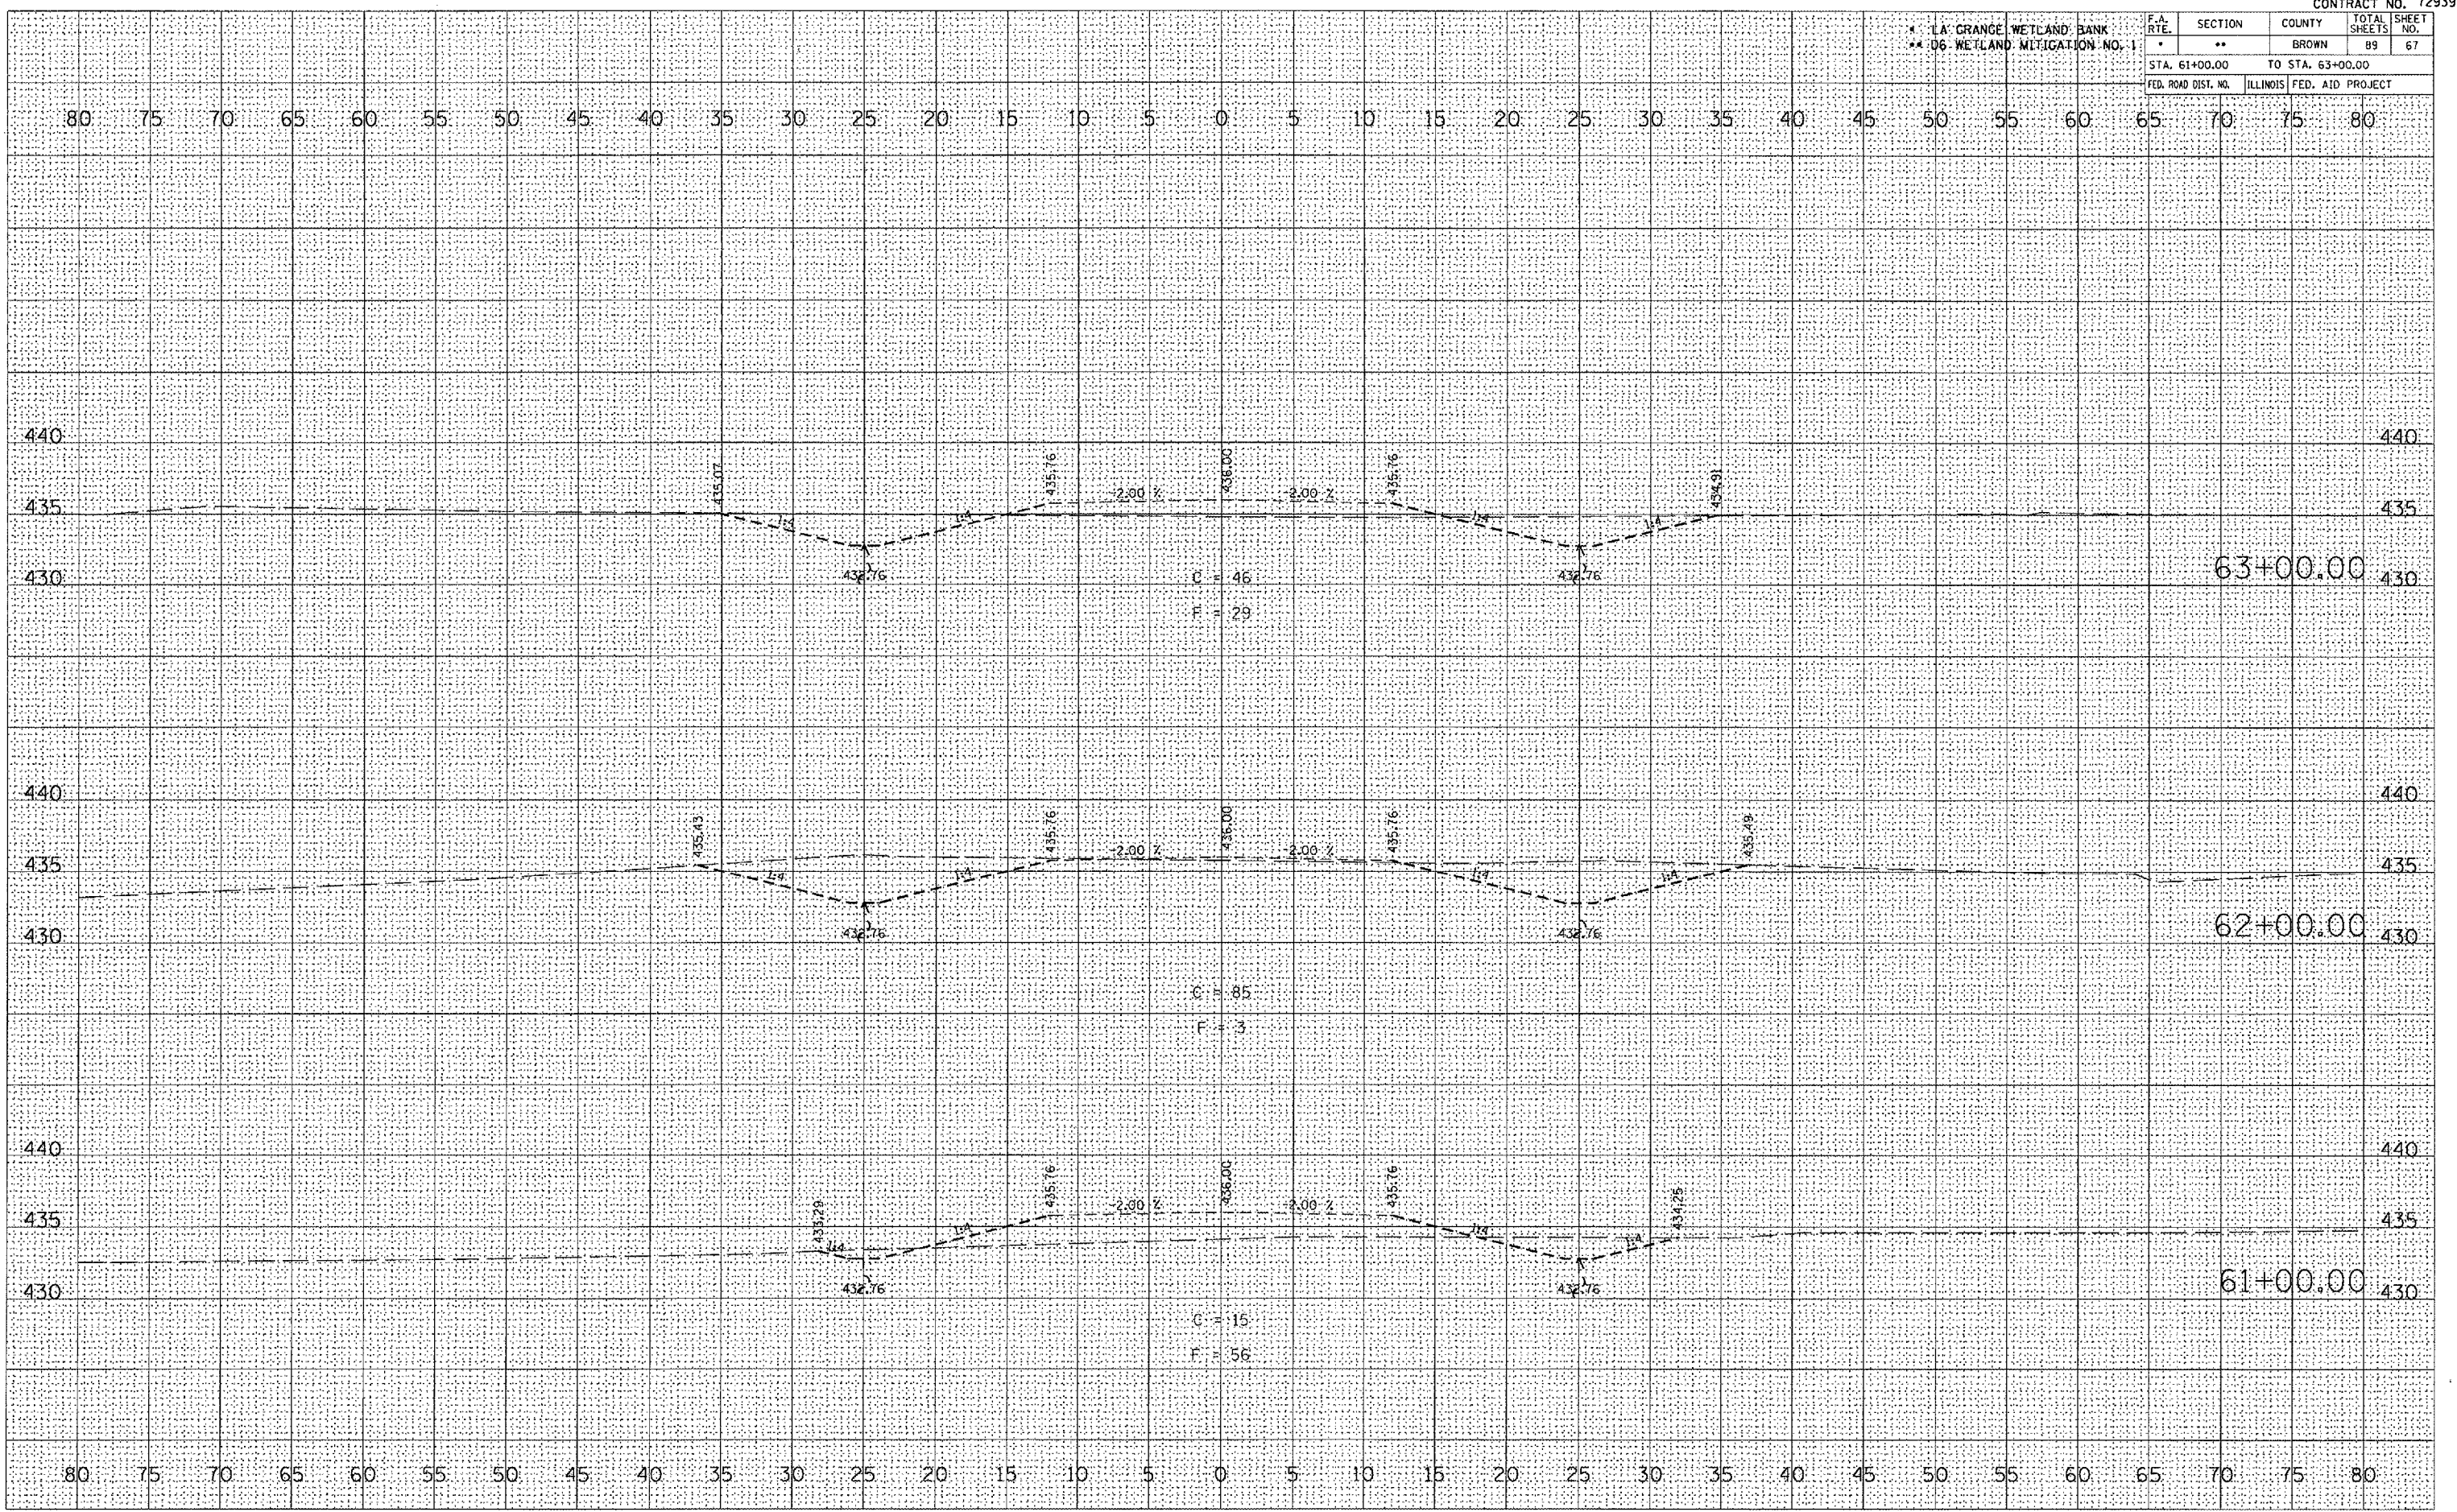

DATE _____ BY _____
 SURVEY _____
 PLOTTED _____
 TEMPLATE _____
 NO. _____
 AREAS CHECKED _____

DATE _____ BY _____
 SURVEY _____
 PLOTTED _____
 TEMPLATE _____
 NO. _____
 AREAS CHECKED _____

DATE = 2/12/2008
 PLOT DATE = 2/12/2008
 PLOT SCALE = 1" = 40' (AS SHOWN)
 REFERENCE = BEZ *